




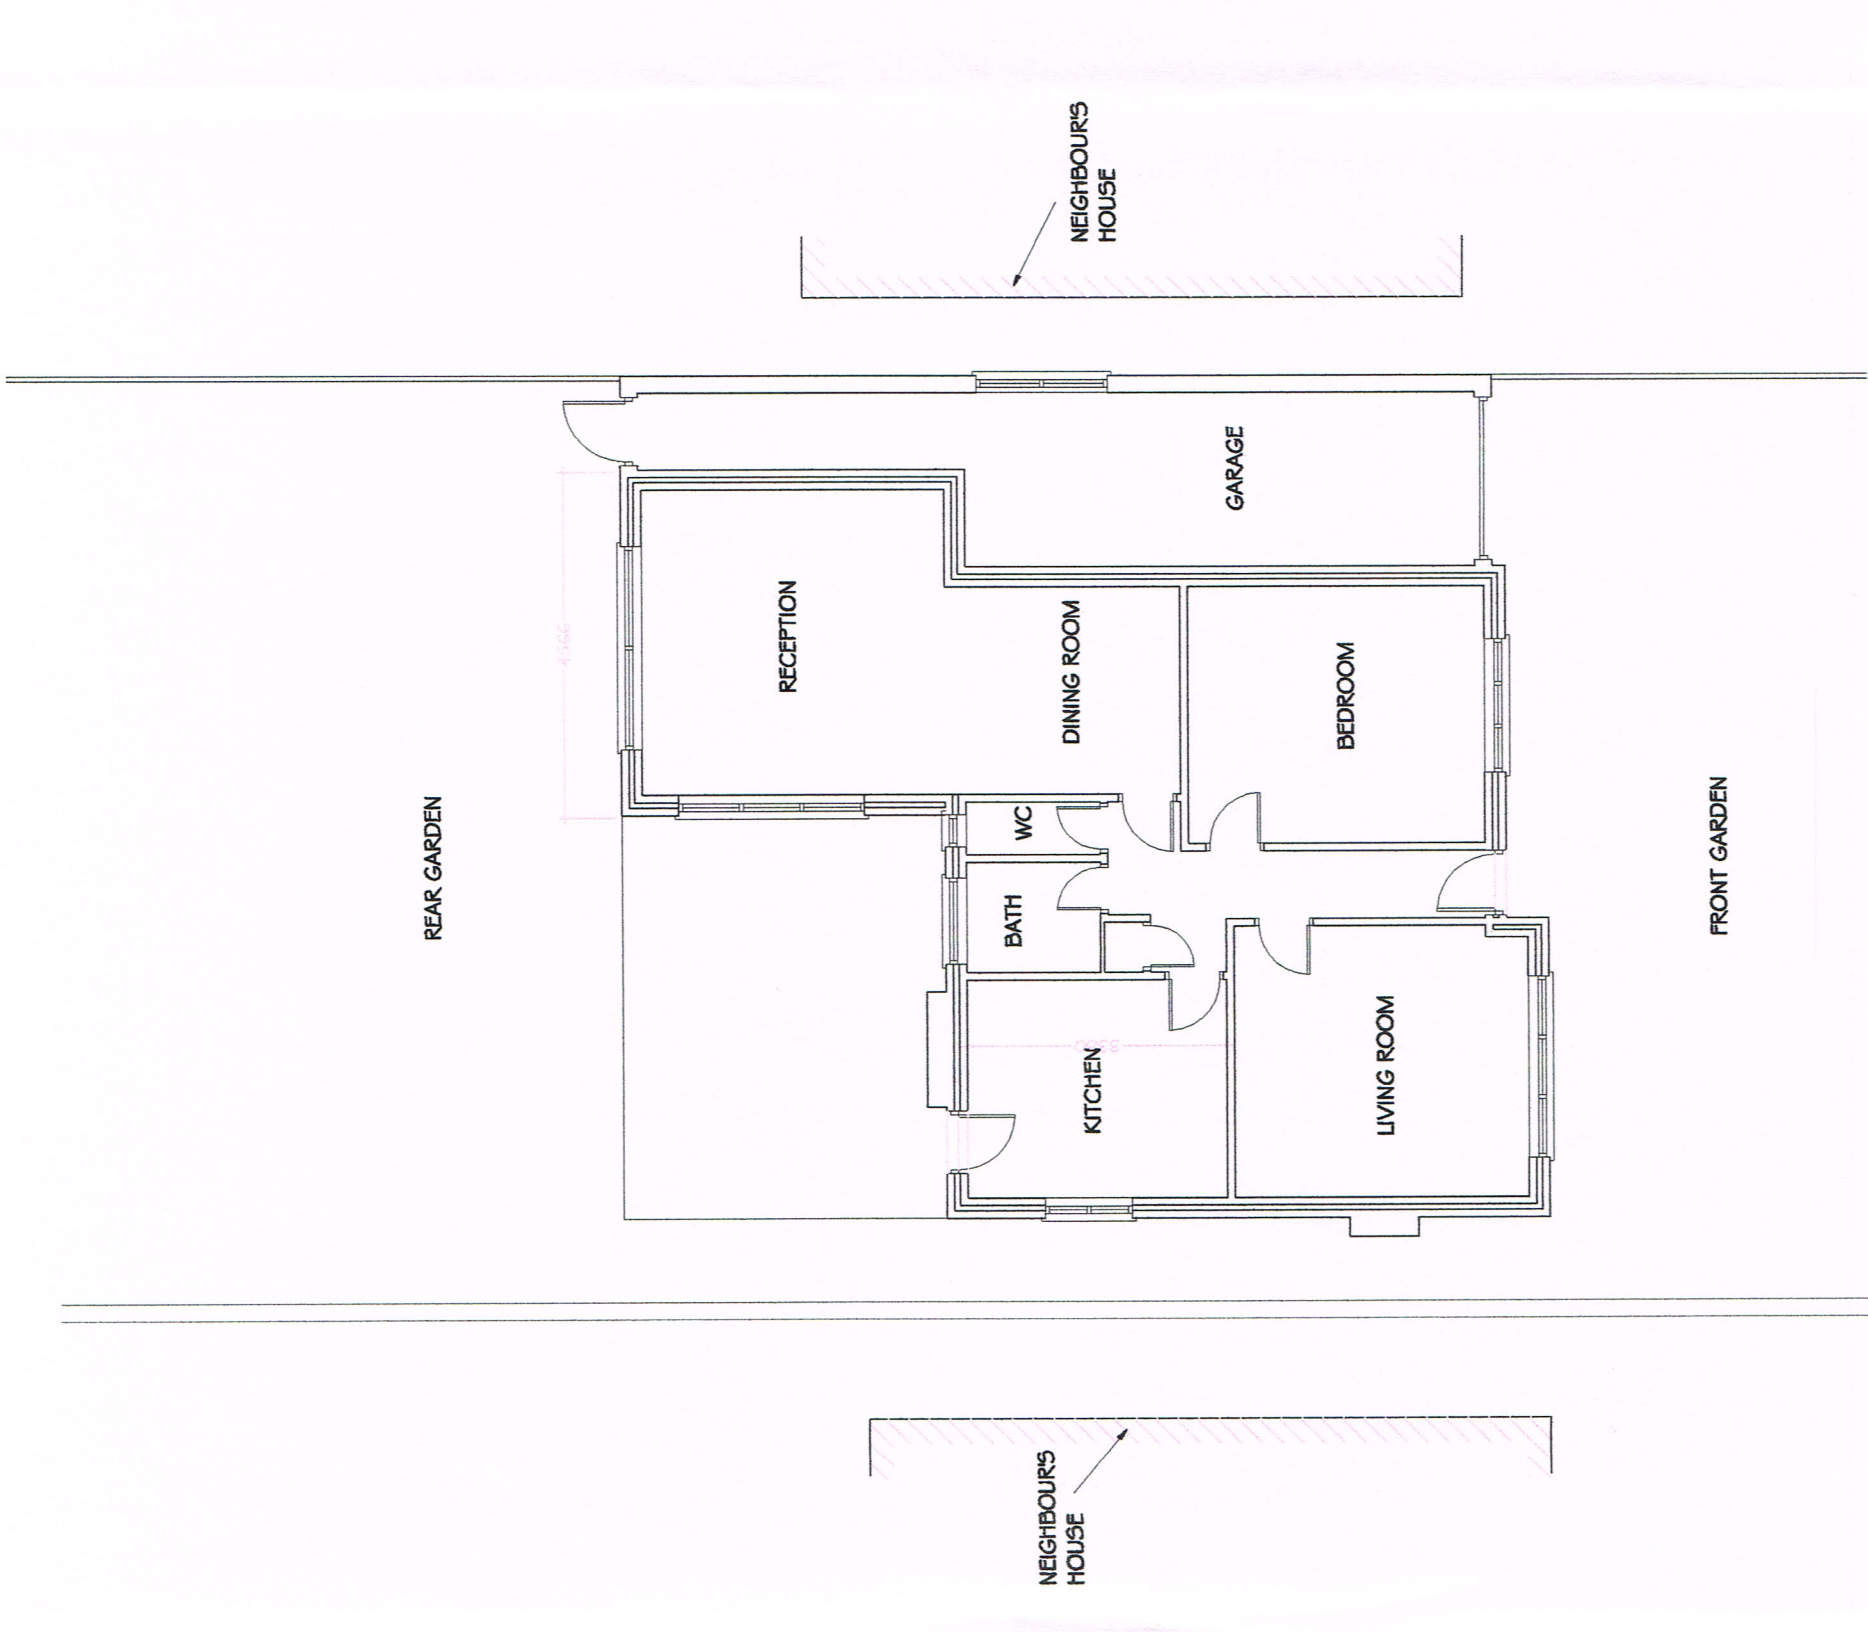


SCALE 1 : 100

 

EXISTING GROUND F PLAN
SCALE 1 : 100

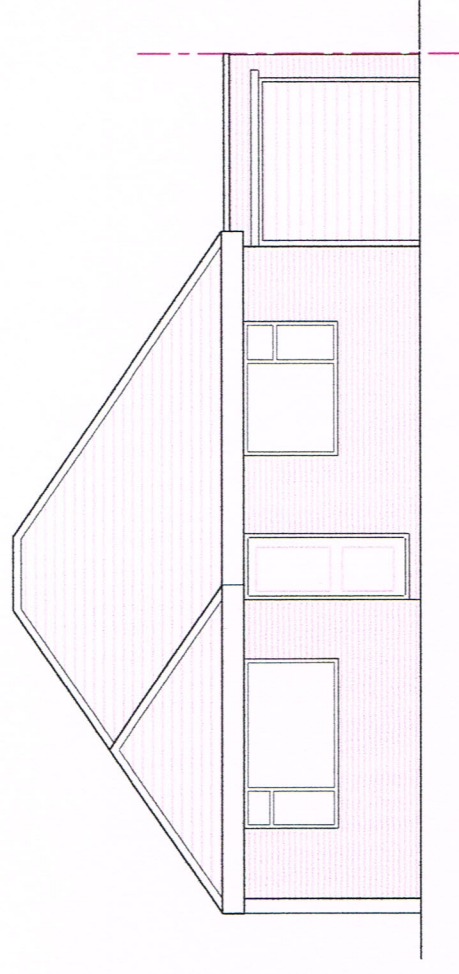


EXISTING FRONT ELEVATION
SCALE 1 : 100

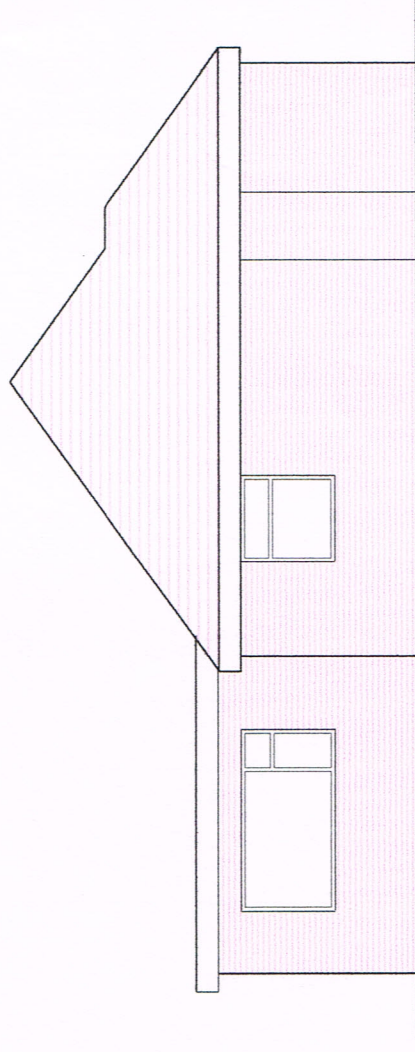


EXISTING L SIDE ELEVATION
SCALE 1 : 100


	Job	18 Great Central Avenue, Ruislip, HA4 6UD			Date	Revised
	Client	Mr & Mrs Anwar				
	Drawing	Existing Floor Plan and Elevations				
	Drawn	S Emran	Scale	1 : 100 @ a3	Drawn No.	685/23/01
Checked	January 2023					

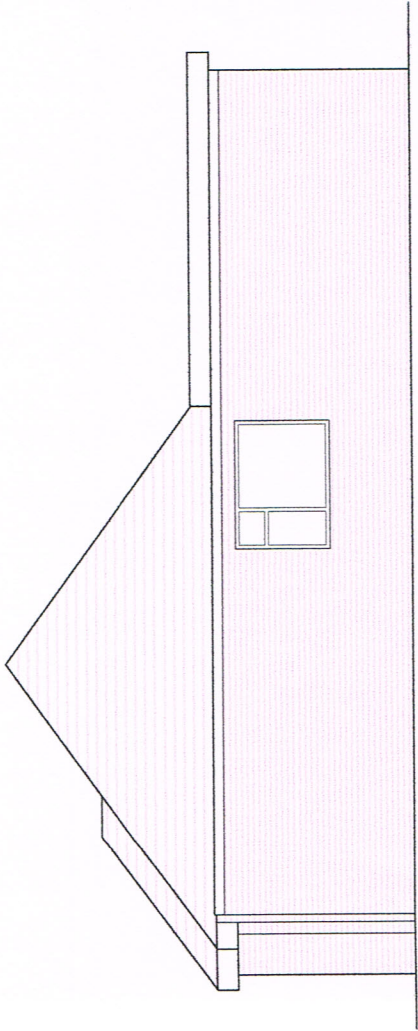


EXISTING R SIDE ELEVATION
SCALE 1 : 100

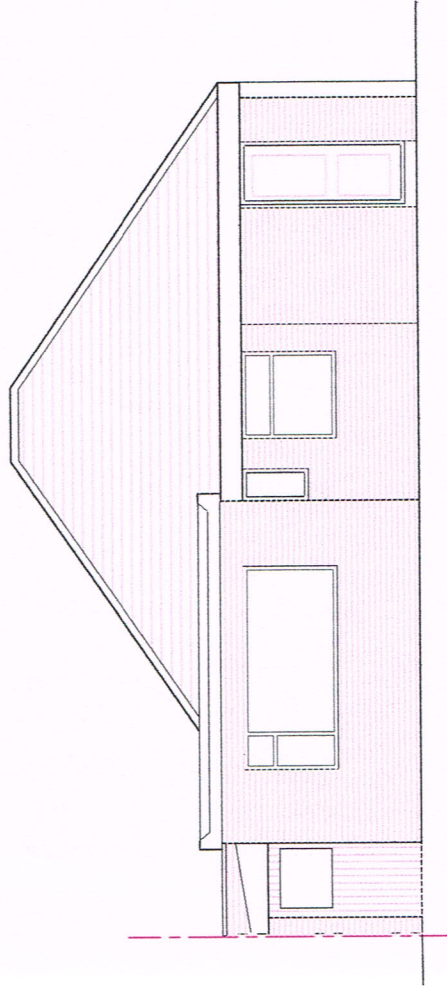

EXISTING REAR ELEVATION
SCALE 1 : 100

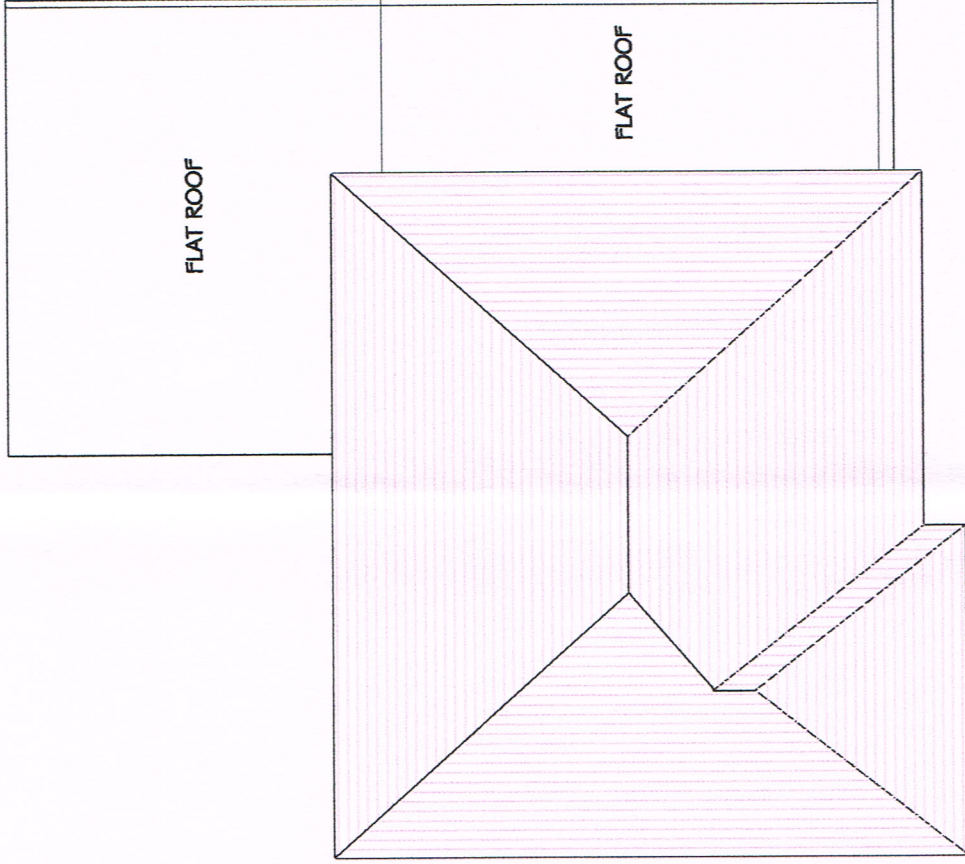

EXISTING ROOF PLAN
SCALE 1 : 100

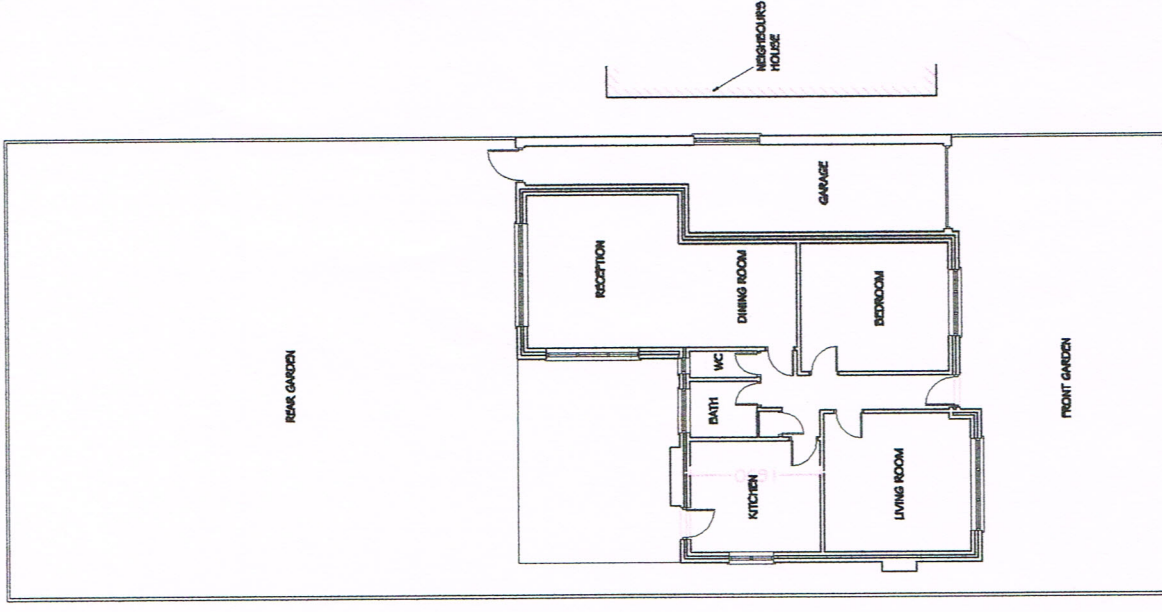

EXISTING SITEPLAN
SCALE 1 : 200

	Job	18 Great Central Avenue, Ruislip, HA4 6UD			Date	Revisions
	Client	Mr & Mrs Annery				
	Drawing	Existing Elevations, Roof Plan and Siteplan				
	Drawn	S Emran	Scale	1 : 100 @ A3	Dwg. No.	685/23/02
Checked	January 2023					

