

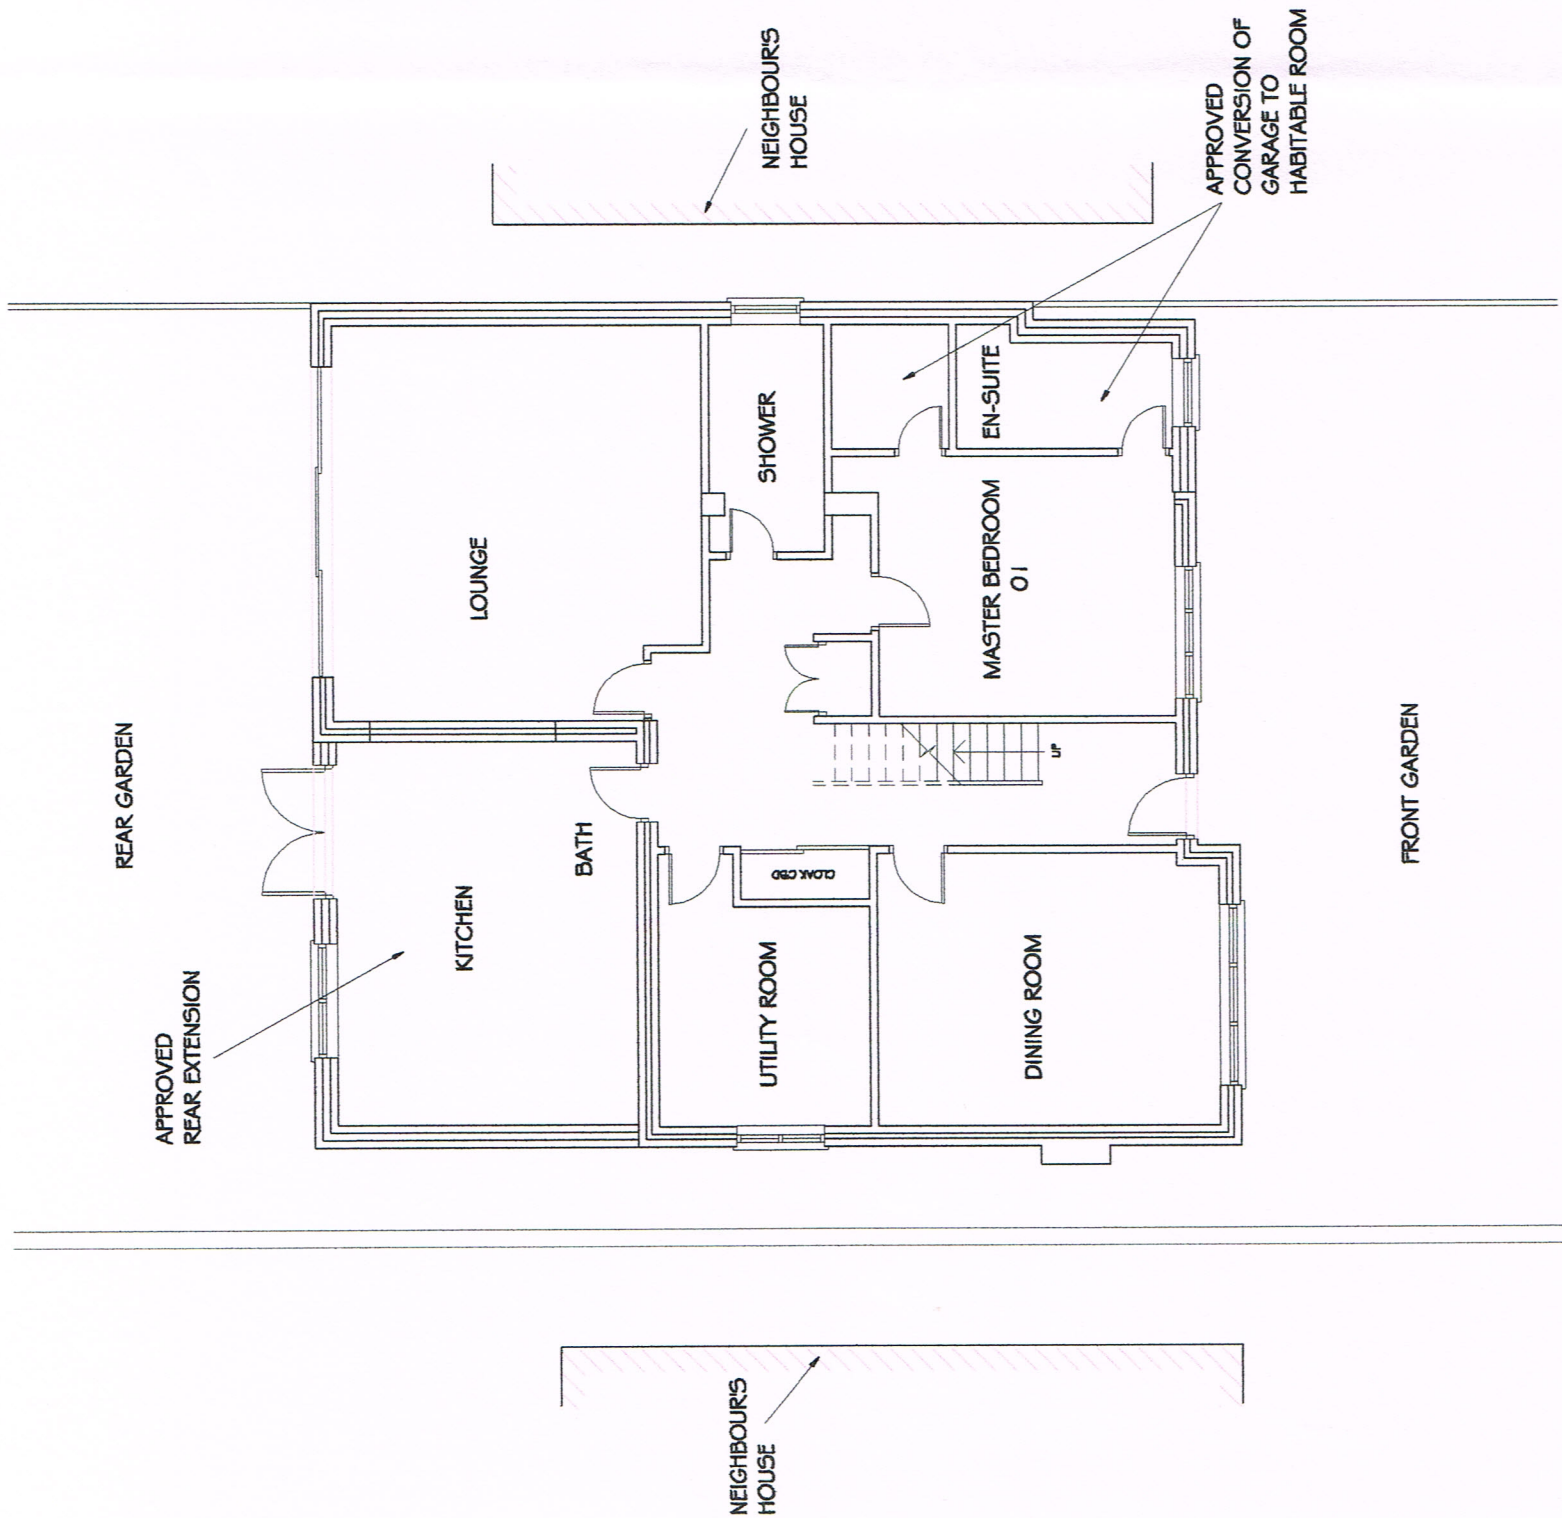


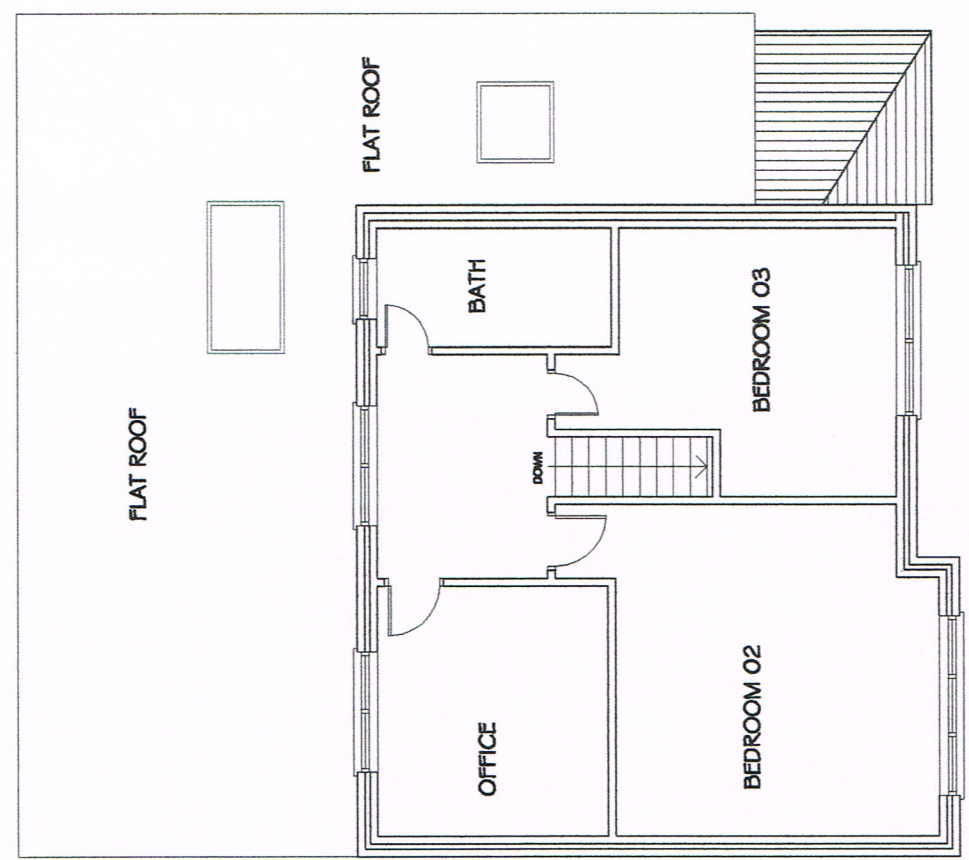

APPROVED GROUND F PLAN  
SCALE 1 : 100

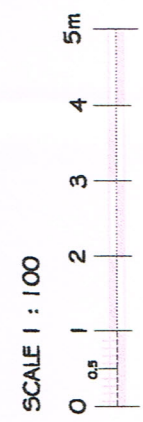

APPROVED FIRST FLOOR PLAN  
SCALE 1 : 100

|         |         |                                                                                   |       |          |           |           |
|---------|---------|-----------------------------------------------------------------------------------|-------|----------|-----------|-----------|
|         | Job     | 18 Great Central Avenue, Ruislip, HA4 6UD<br>First Floor Side and Rear Extensions |       |          | Date      | Revisions |
|         | Client  | Mr & Mrs Anwar                                                                    |       |          |           |           |
|         | Drawing | Approved Floor Plans                                                              |       |          |           |           |
|         | Drawn   | 1 : 100 @ a3                                                                      | Scale | Draw No. | 685/23/03 |           |
| Drawn   | S Emran |                                                                                   |       |          |           |           |
| Checked |         |                                                                                   |       |          |           |           |