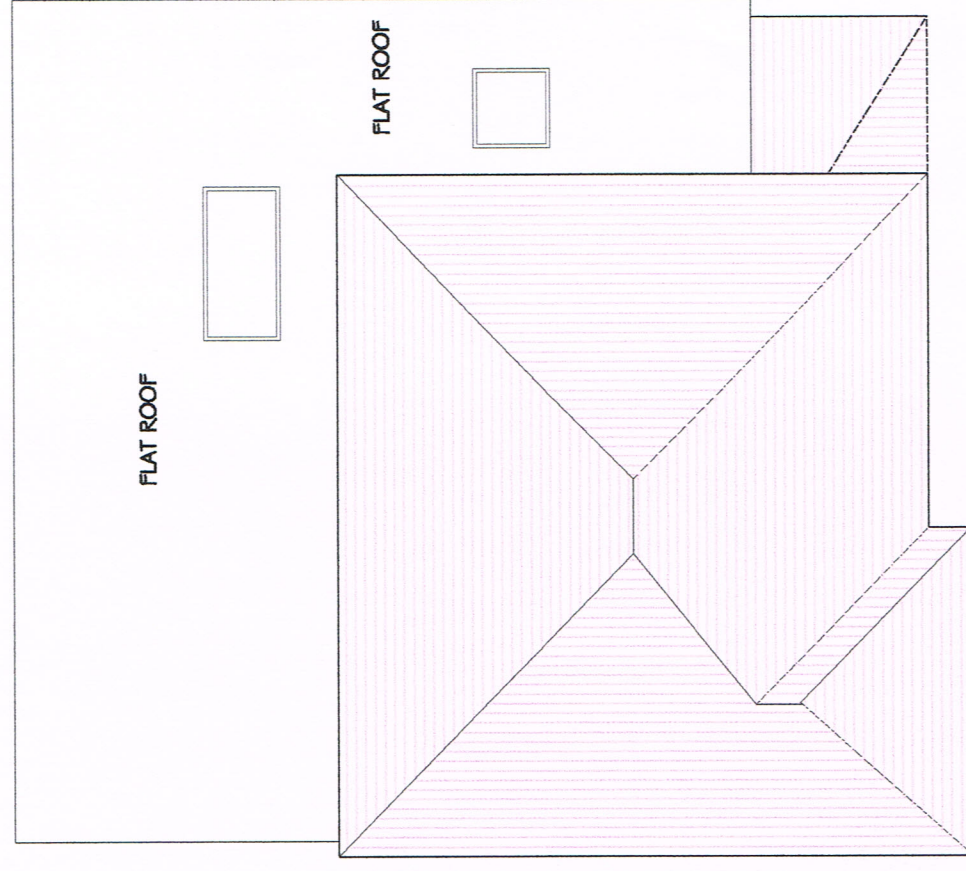
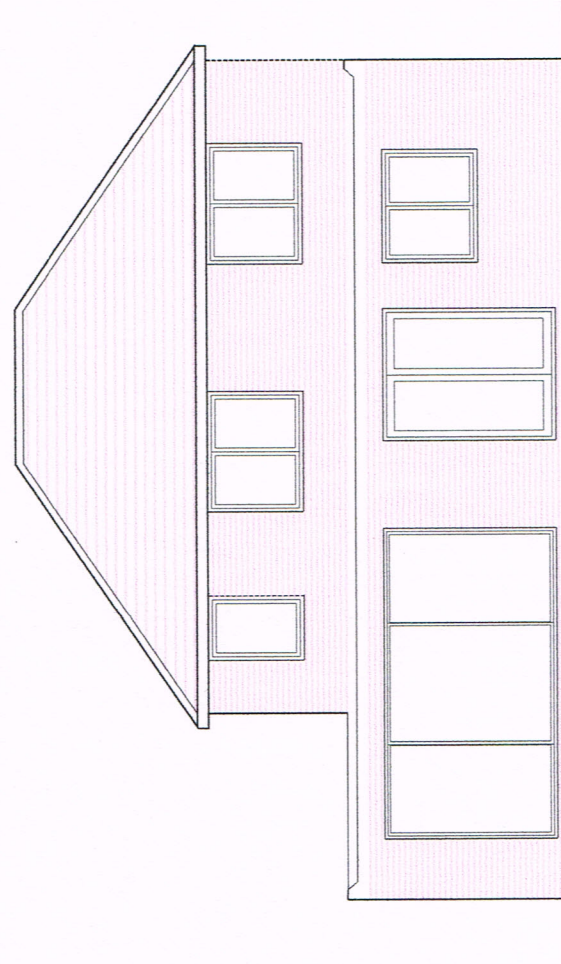
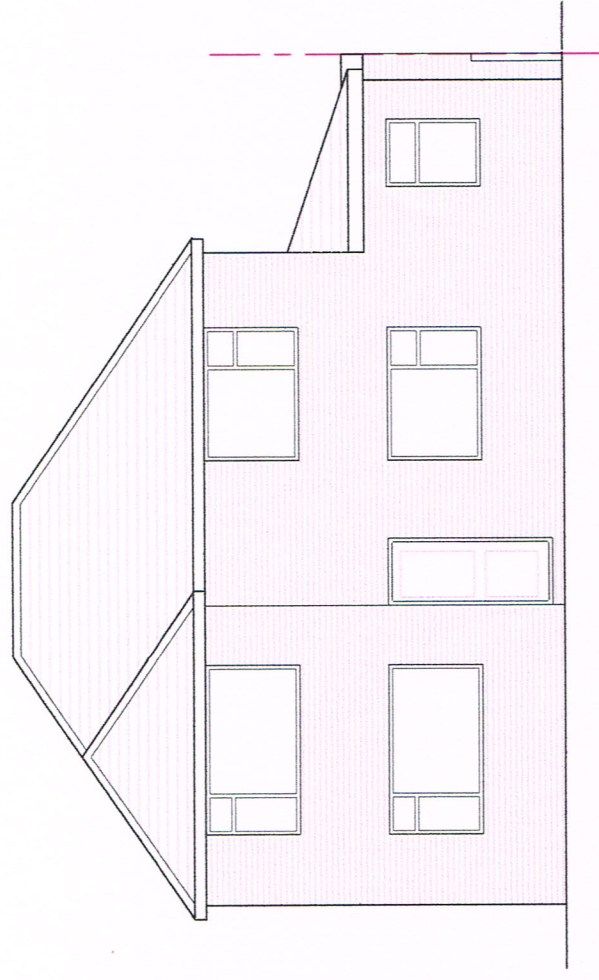


	Job		18 Great Central Avenue, Ruislip, HA4 6UD First Floor Side and Rear Extensions		Date Revisions
	Client		Mr & Mrs Anwary		
	Drawing		Approved Elevations and Roof Plan		
	Drawn S Emran	Date January 2023	Scale 1 : 100 @ a3	Drawn by 685/23/04	
Checked					