




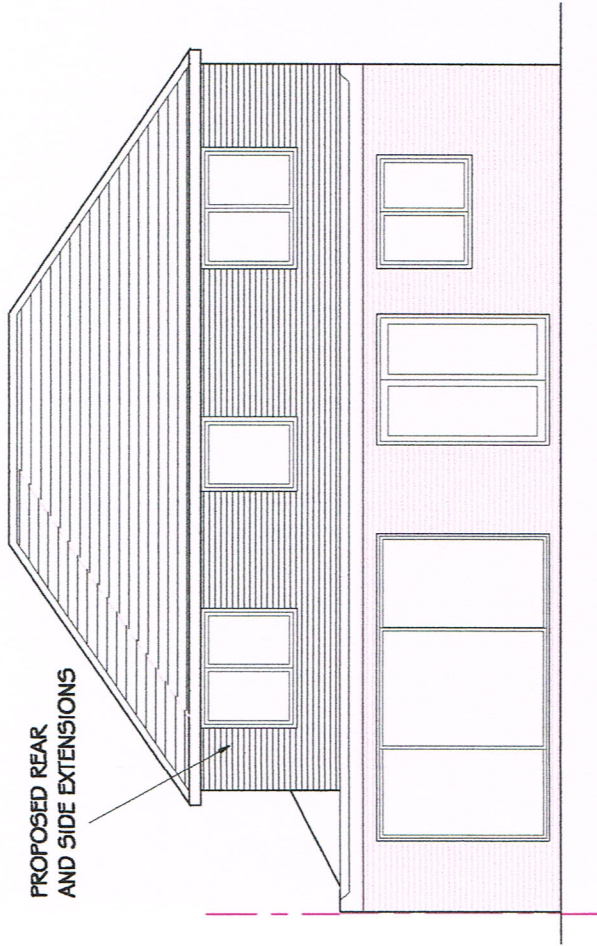


PROPOSED REAR ELEVATION
SCALE 1 : 100

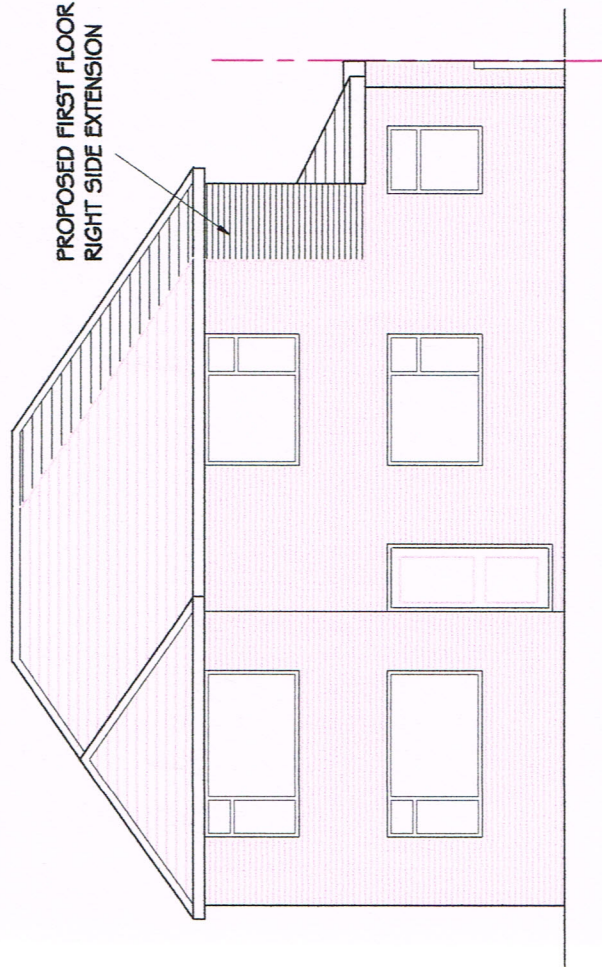

PROPOSED FRONT ELEVATION
SCALE 1 : 100

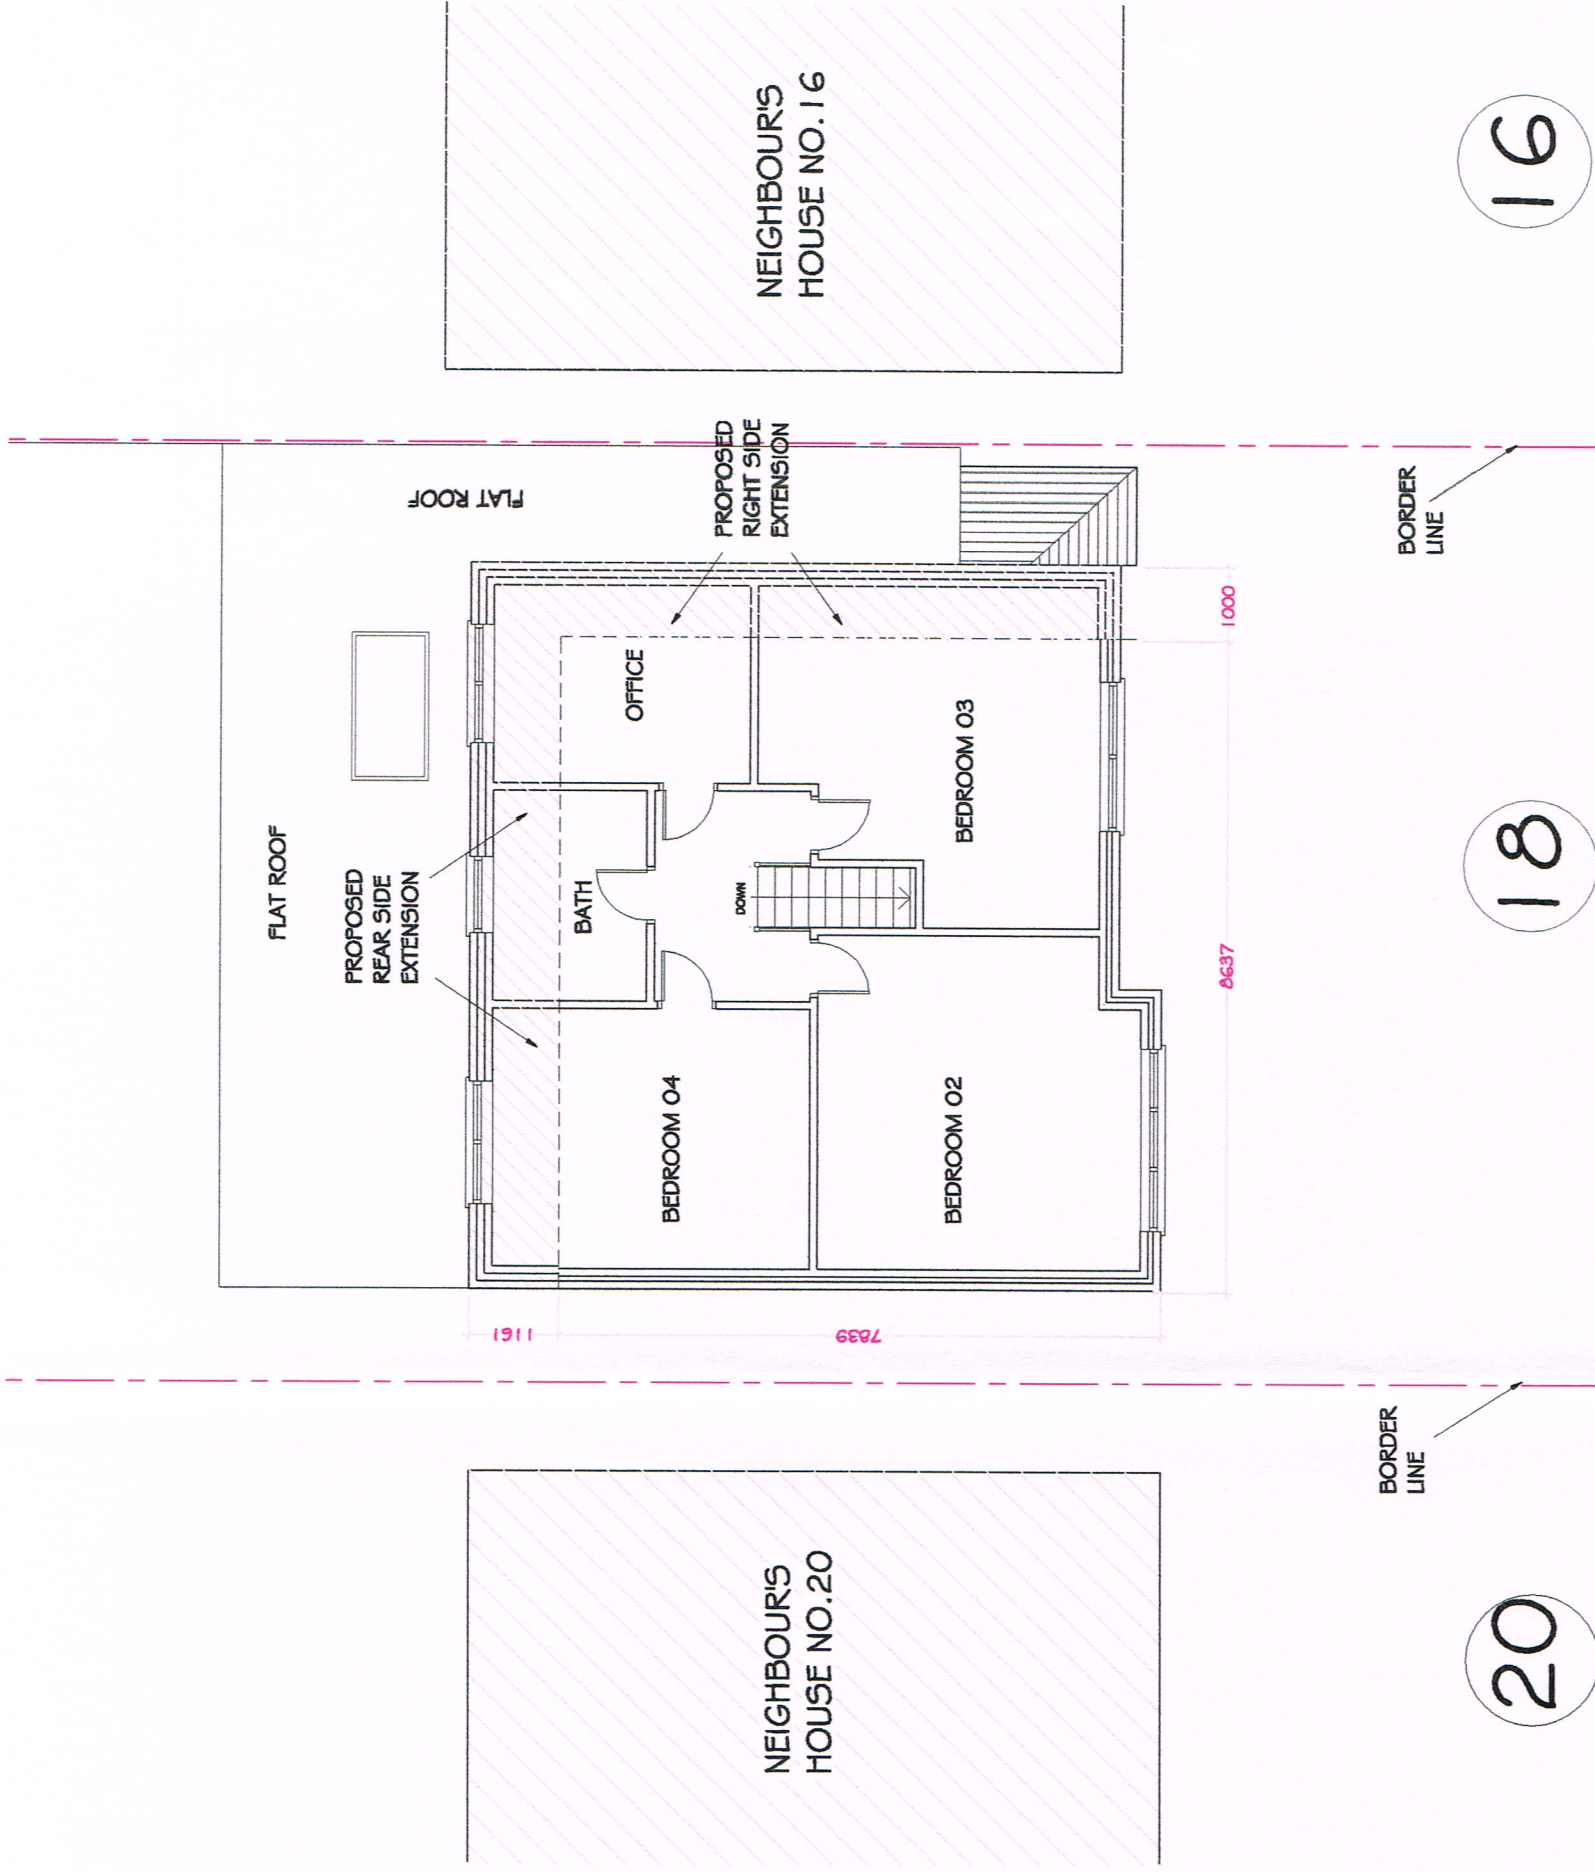

PROPOSED FIRST FLOOR PLAN
AND NEIGHBOUR'S HOUSES
SCALE 1 : 100

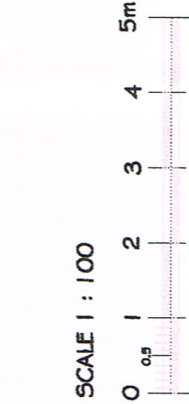

	Job	18 Great Central Avenue, Ruislip, HA4 6UD			Date	Revision
	Client	Mr & Mrs Anwary				
	Drawing	Proposed First Floor Plan and Elevations				
	Drawn	5 Emran	Scale	1 : 100 @ a3	Drawn No.	685/23/06
Checked	January 2023					