



APPROVED FIRST
FLOOR PLAN, REF :
12980/APP/2022/2843

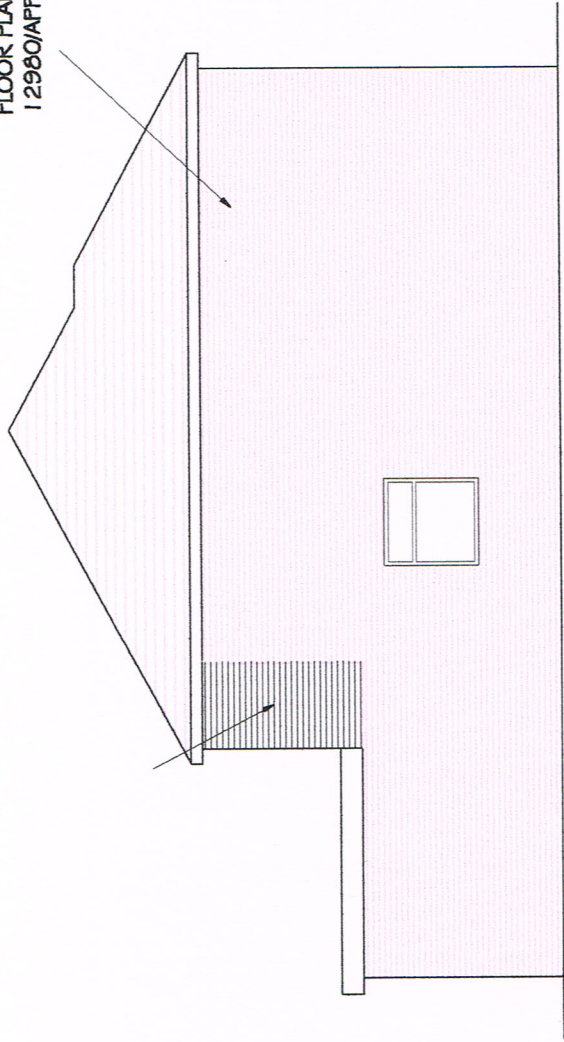



PROPOSED L SIDE ELEVATION
SCALE 1 : 100

PROPOSED
FIRST FLOOR
REAR EXTENSION

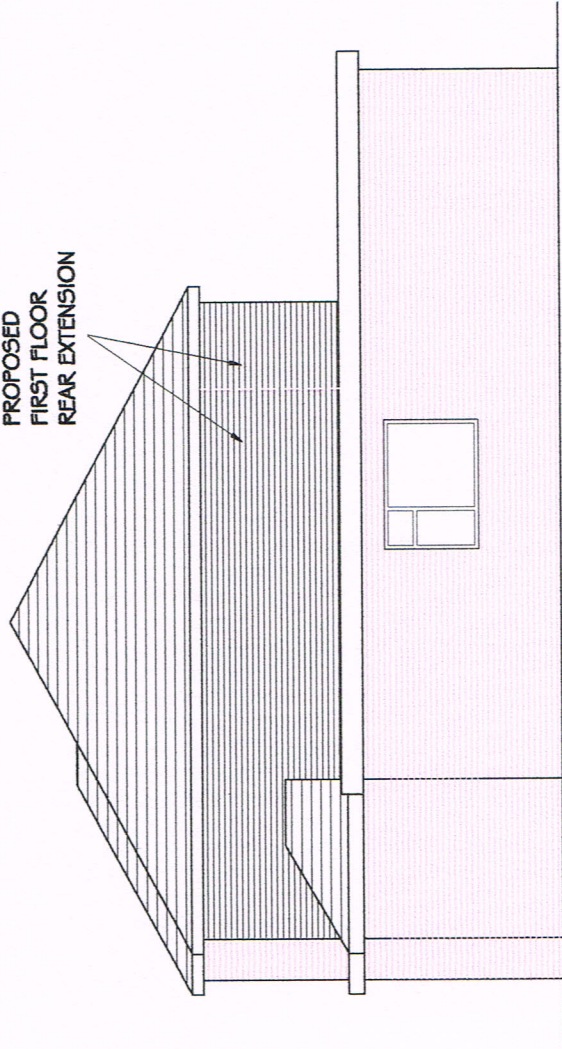


PROPOSED R SIDE ELEVATION
SCALE 1 : 100

SCALE 1 : 100

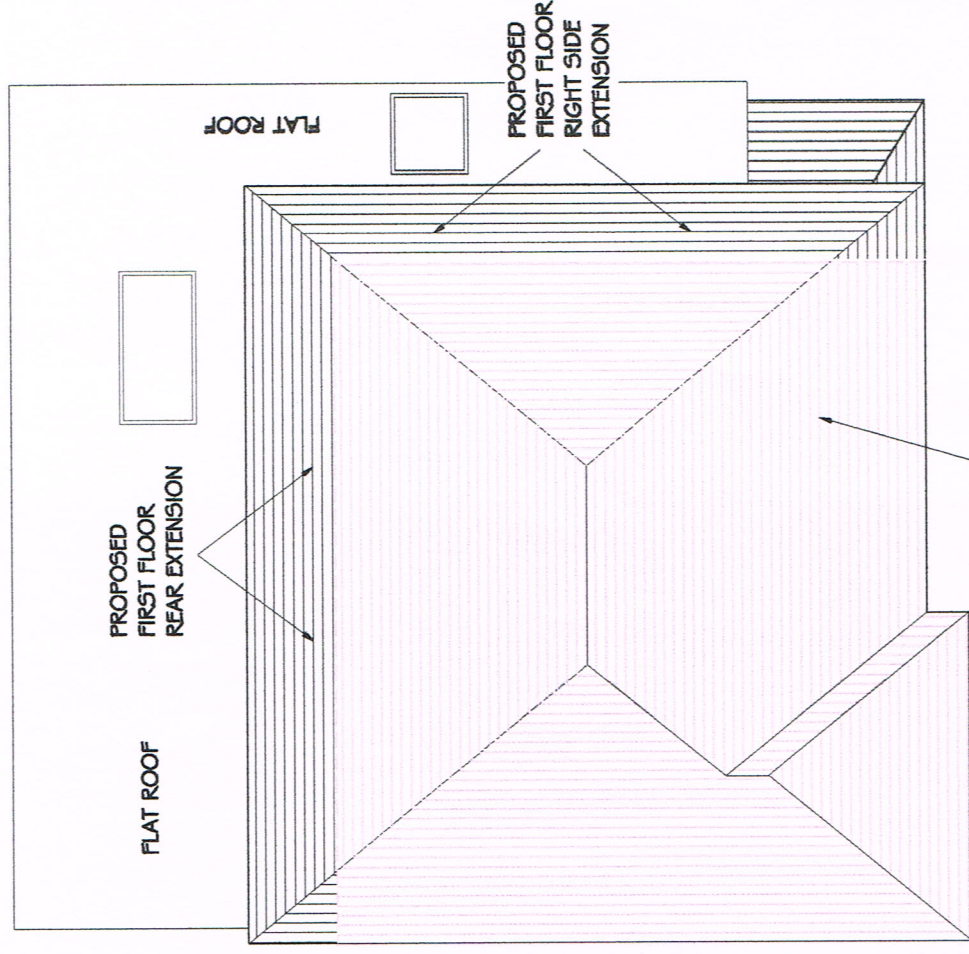 

APPROVED FIRST
FLOOR PLAN, REF :
12980/APP/2022/2843

PROPOSED ROOF PLAN
SCALE 1 : 100

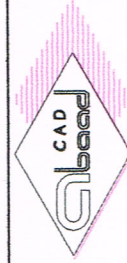

Drawn
S Emran

Checked

Job	Date Revisions			
18 Great Central Avenue, Ruislip, HA4 6UD First Floor Side and Rear Extensions				
Client Mr & Mrs Anwar				
Drawing Proposed Roof Plan and Elevations				
Date January 2023	Scale 1 : 100 @ a3	Dwg No. 685/23/07		