
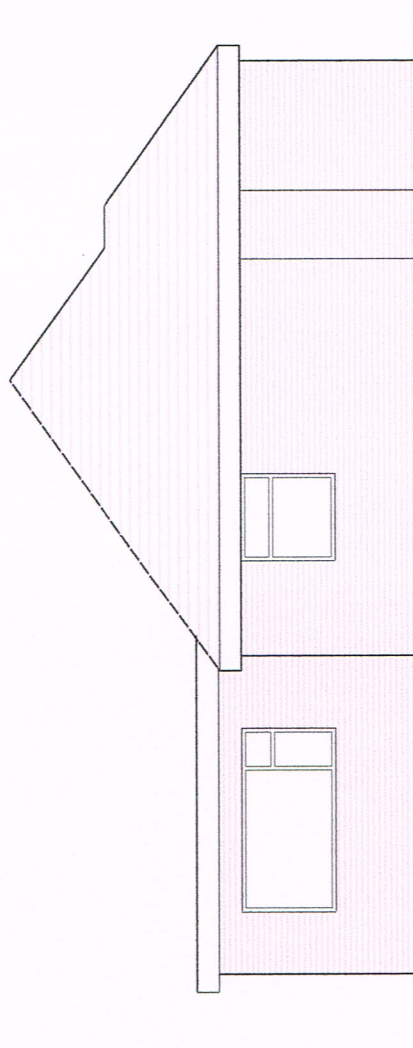
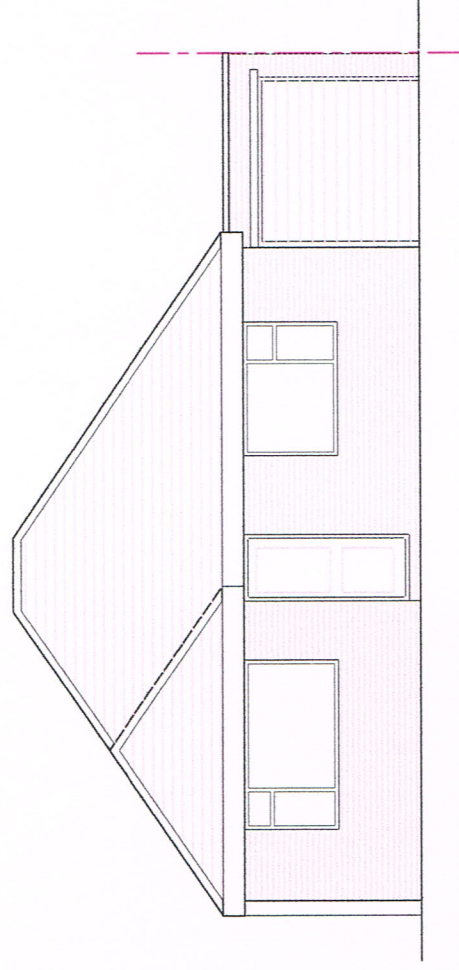


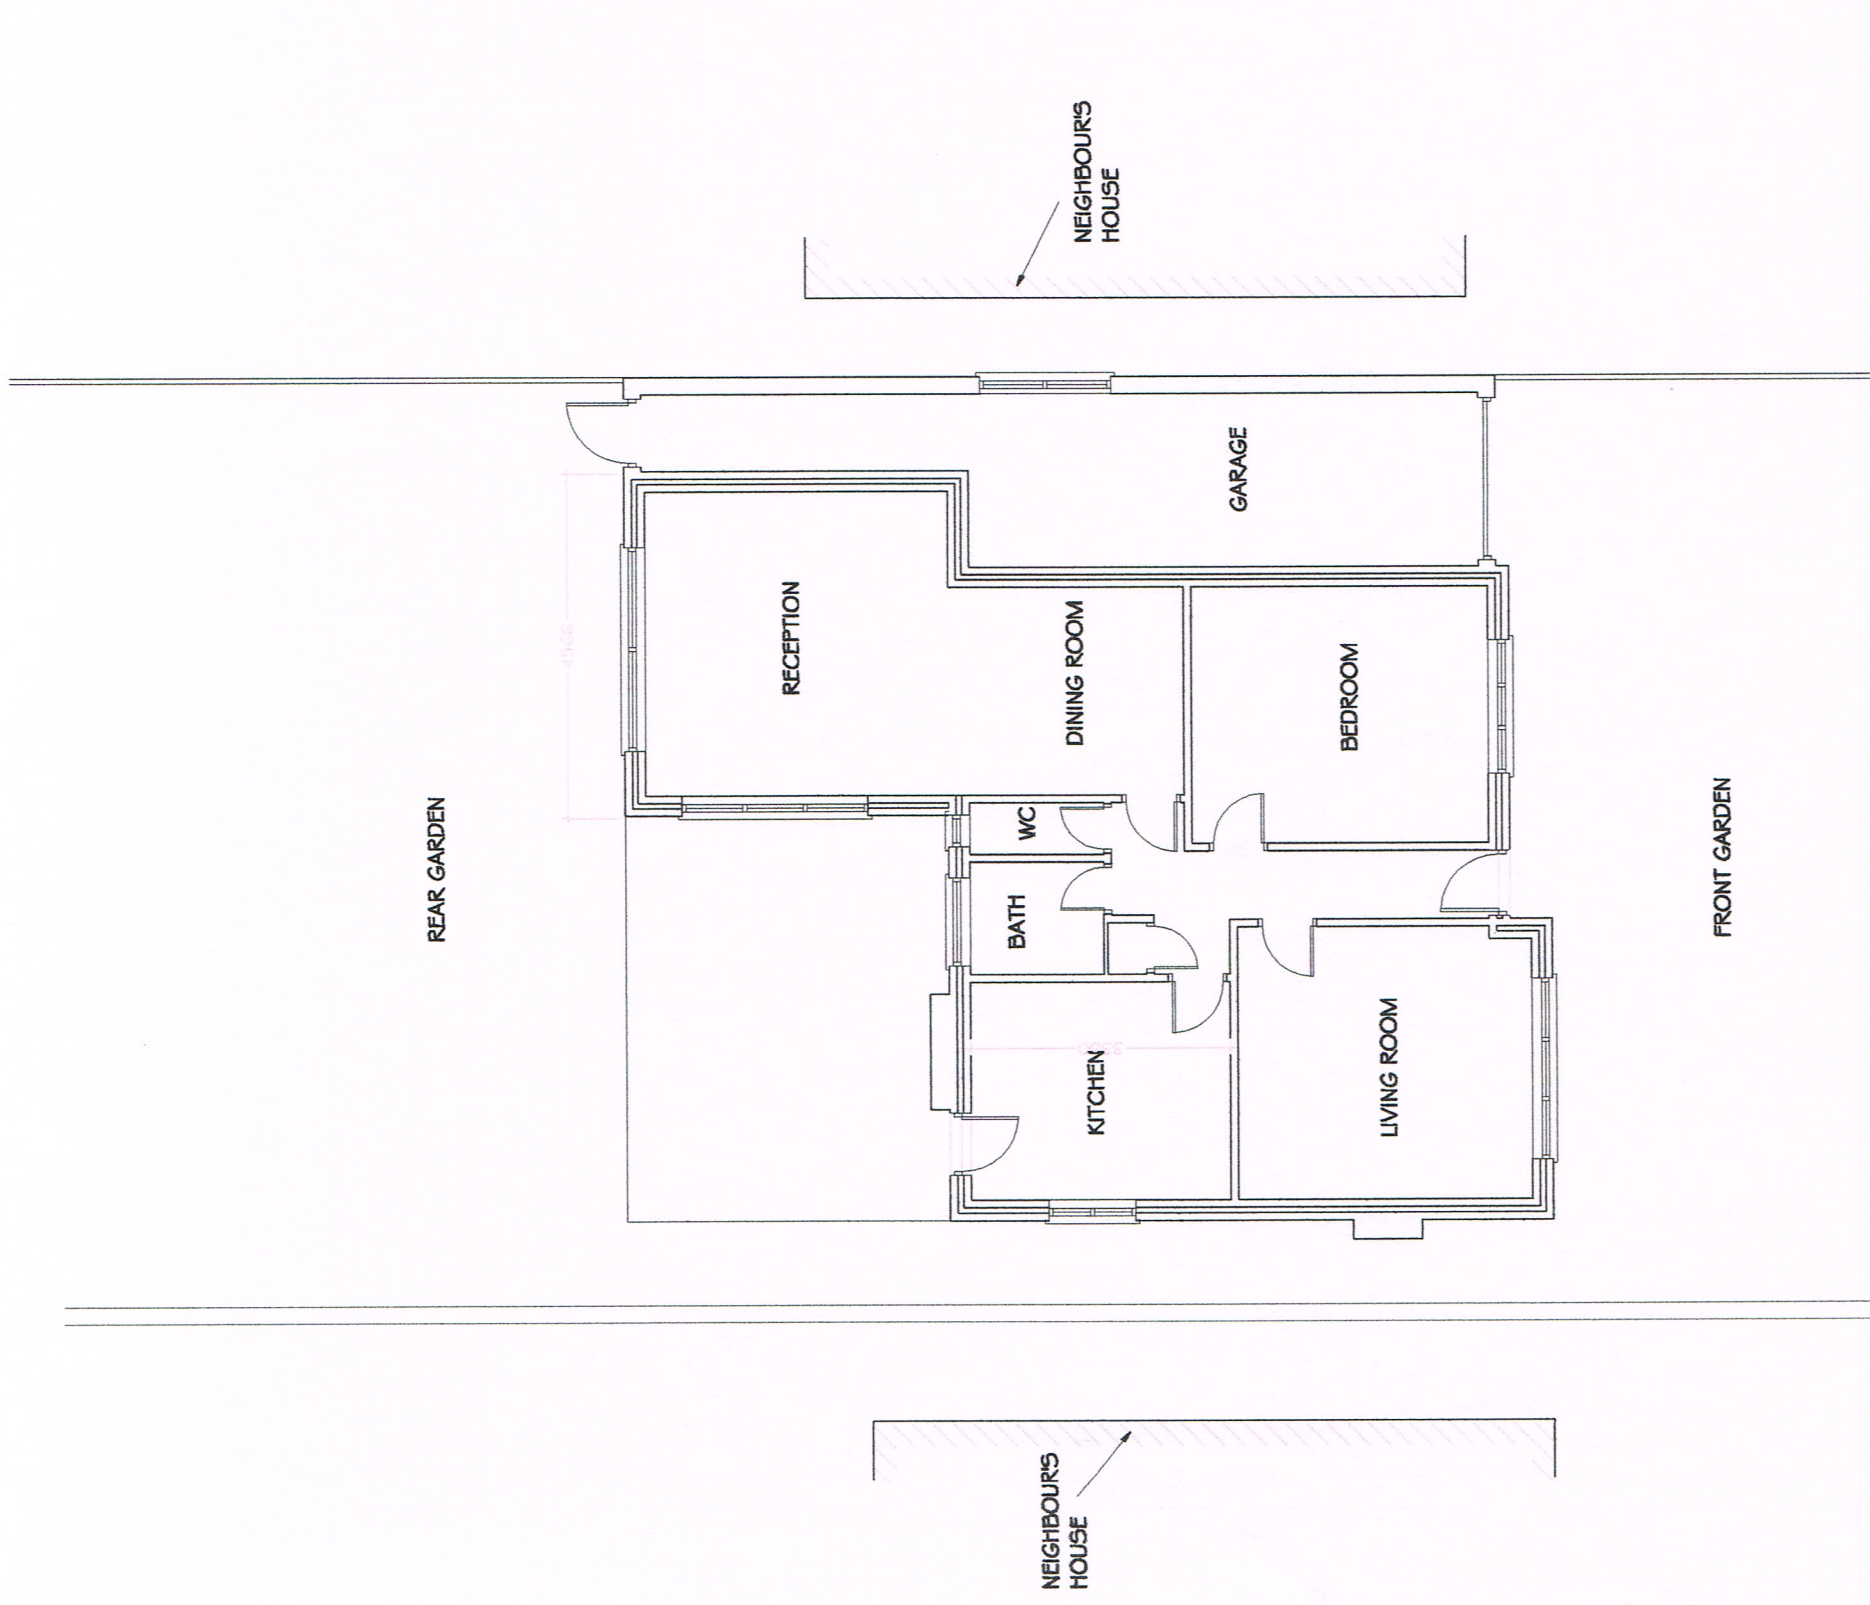

EXISTING GROUND F PLAN

SCALE 1 : 100

	Job	18 Great Central Avenue, Ruislip, HA4 6UD			Date	Revisions
	Client	Mr & Mrs Anwary				
	Drawing	Existing Floor Plan and Elevations				
	Drawn by	S Emran	Scale	1 : 100 @ a3	Draw No.	685/23/01A
Checked	Feb 2023					