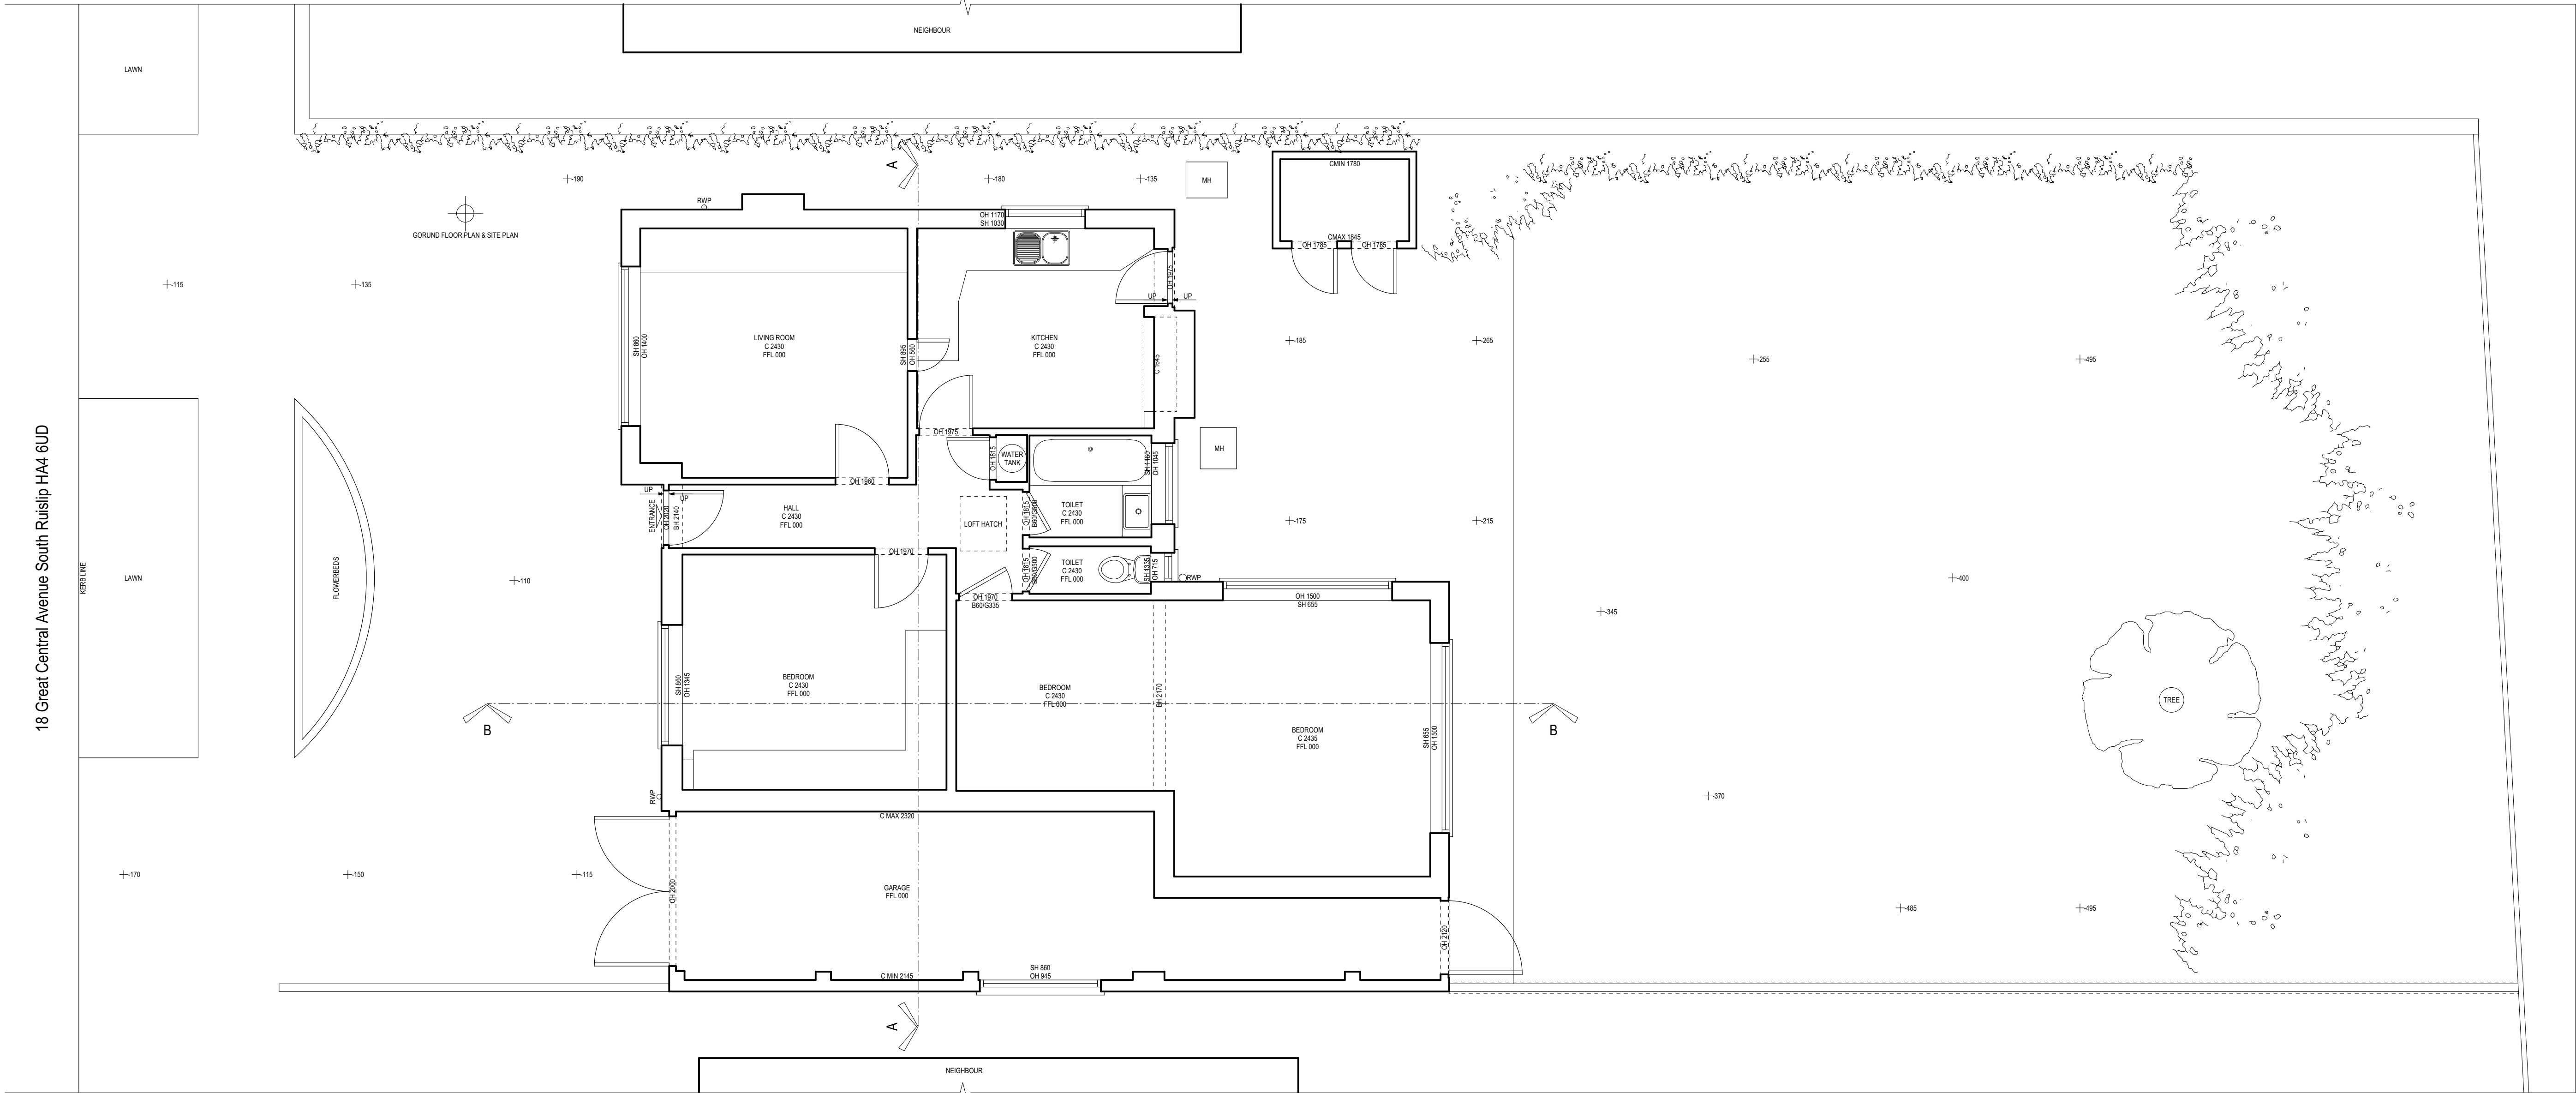


 BASE POINT	Note: Every effort is made to identify all visible above ground features, however it should be borne in mind that there may be items obscured at the time of survey Datum Details: Grid Datum: Arbitrary Level Datum: Arbitrary All levels refer to DATUM LEVEL (FFL ±0.000)	LEGEND <table><tr><td>SH</td><td>Step</td><td>UP/DN</td></tr><tr><td>OH</td><td>Staircase / Stairwell</td><td>UP/DN</td></tr><tr><td>C</td><td>Ceiling Height</td><td>FALL</td></tr><tr><td>BH</td><td>Surface Fall</td><td>FALL</td></tr><tr><td>FFL</td><td>Roof Fall</td><td>FALL</td></tr><tr><td>RWP</td><td>Rain Water Pipe</td><td></td></tr><tr><td>SVP</td><td>Soil Vent Pipe</td><td></td></tr><tr><td>CL</td><td>DATUM LEVEL</td><td></td></tr><tr><td>COVER</td><td>Cover Level</td><td>X-600</td></tr></table>	SH	Step	UP/DN	OH	Staircase / Stairwell	UP/DN	C	Ceiling Height	FALL	BH	Surface Fall	FALL	FFL	Roof Fall	FALL	RWP	Rain Water Pipe		SVP	Soil Vent Pipe		CL	DATUM LEVEL		COVER	Cover Level	X-600	EXISTING FLOOR PLANS Date: JULY 22 Job no: S063-22 Drawing no: D 01 Scale: 1:50 @ A1 Surveyed by: LLIRD JAC Checked by: BB Project name: 18 Great Central Avenue South Ruislip HA4 6UD	 Surveys & Civil Engineering Solutions 14 Woodbury Gardens London SE12 0ED Tel: 020 3624 3574 078 4654 4508 www.geotop.co.uk
	SH	Step	UP/DN																												
OH	Staircase / Stairwell	UP/DN																													
C	Ceiling Height	FALL																													
BH	Surface Fall	FALL																													
FFL	Roof Fall	FALL																													
RWP	Rain Water Pipe																														
SVP	Soil Vent Pipe																														
CL	DATUM LEVEL																														
COVER	Cover Level	X-600																													
Project name: 18 Great Central Avenue South Ruislip HA4 6UD																															