





FRONT ELEVATION

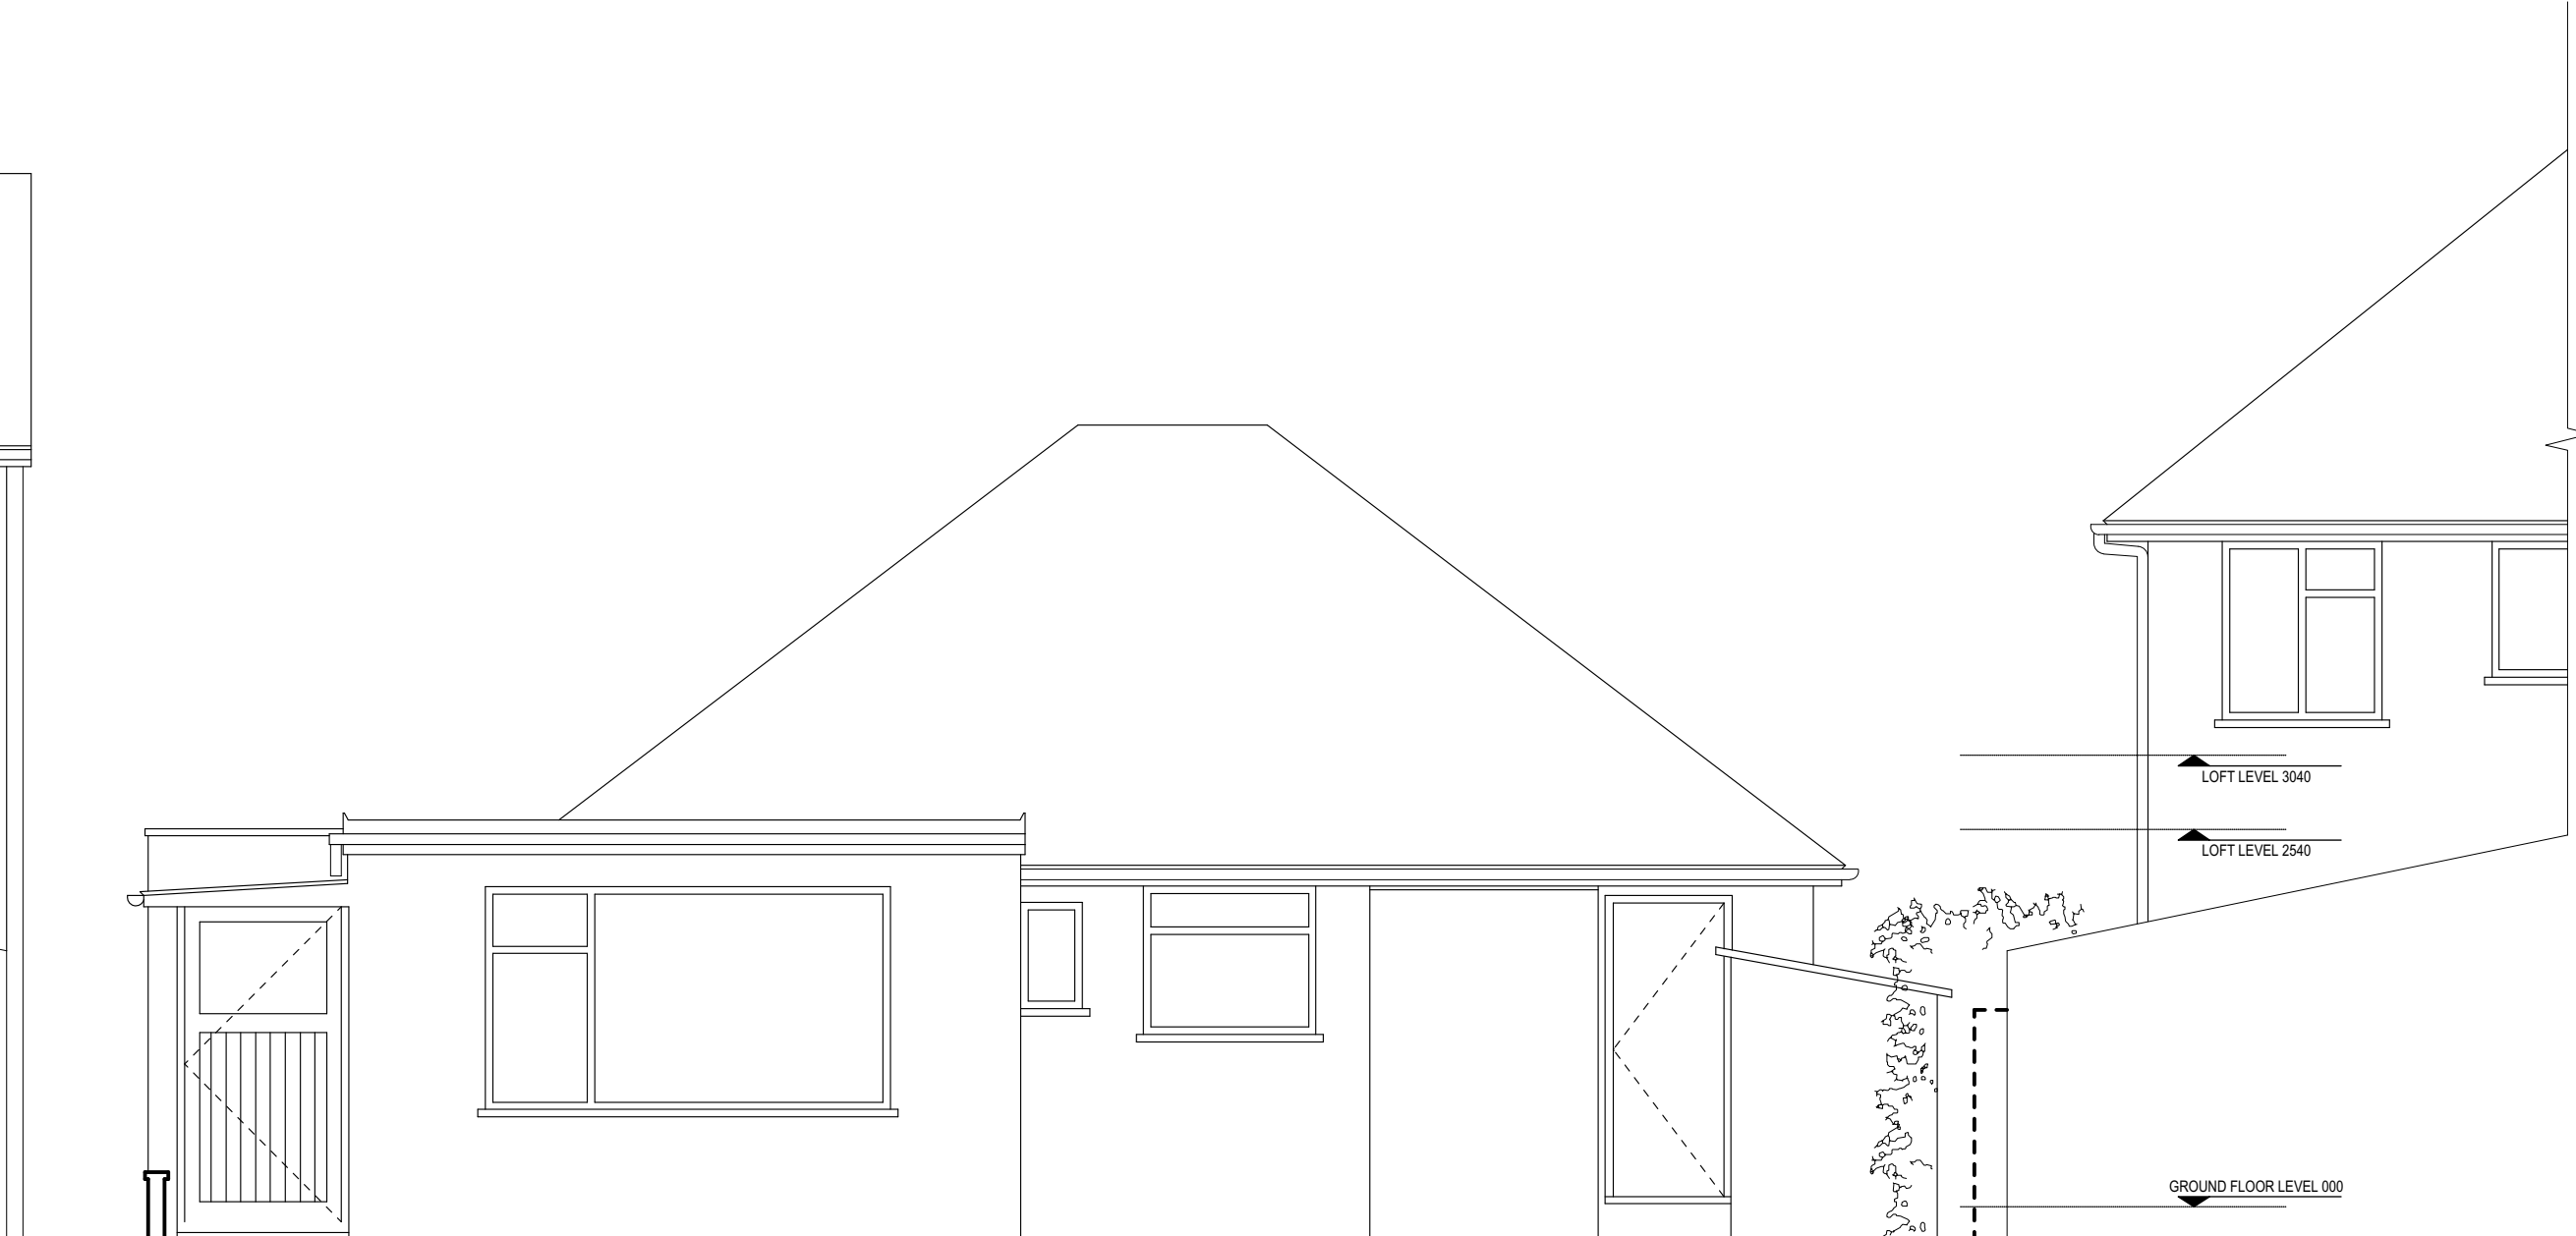


REAR ELEVATION



LEFT SIDE ELEVATION

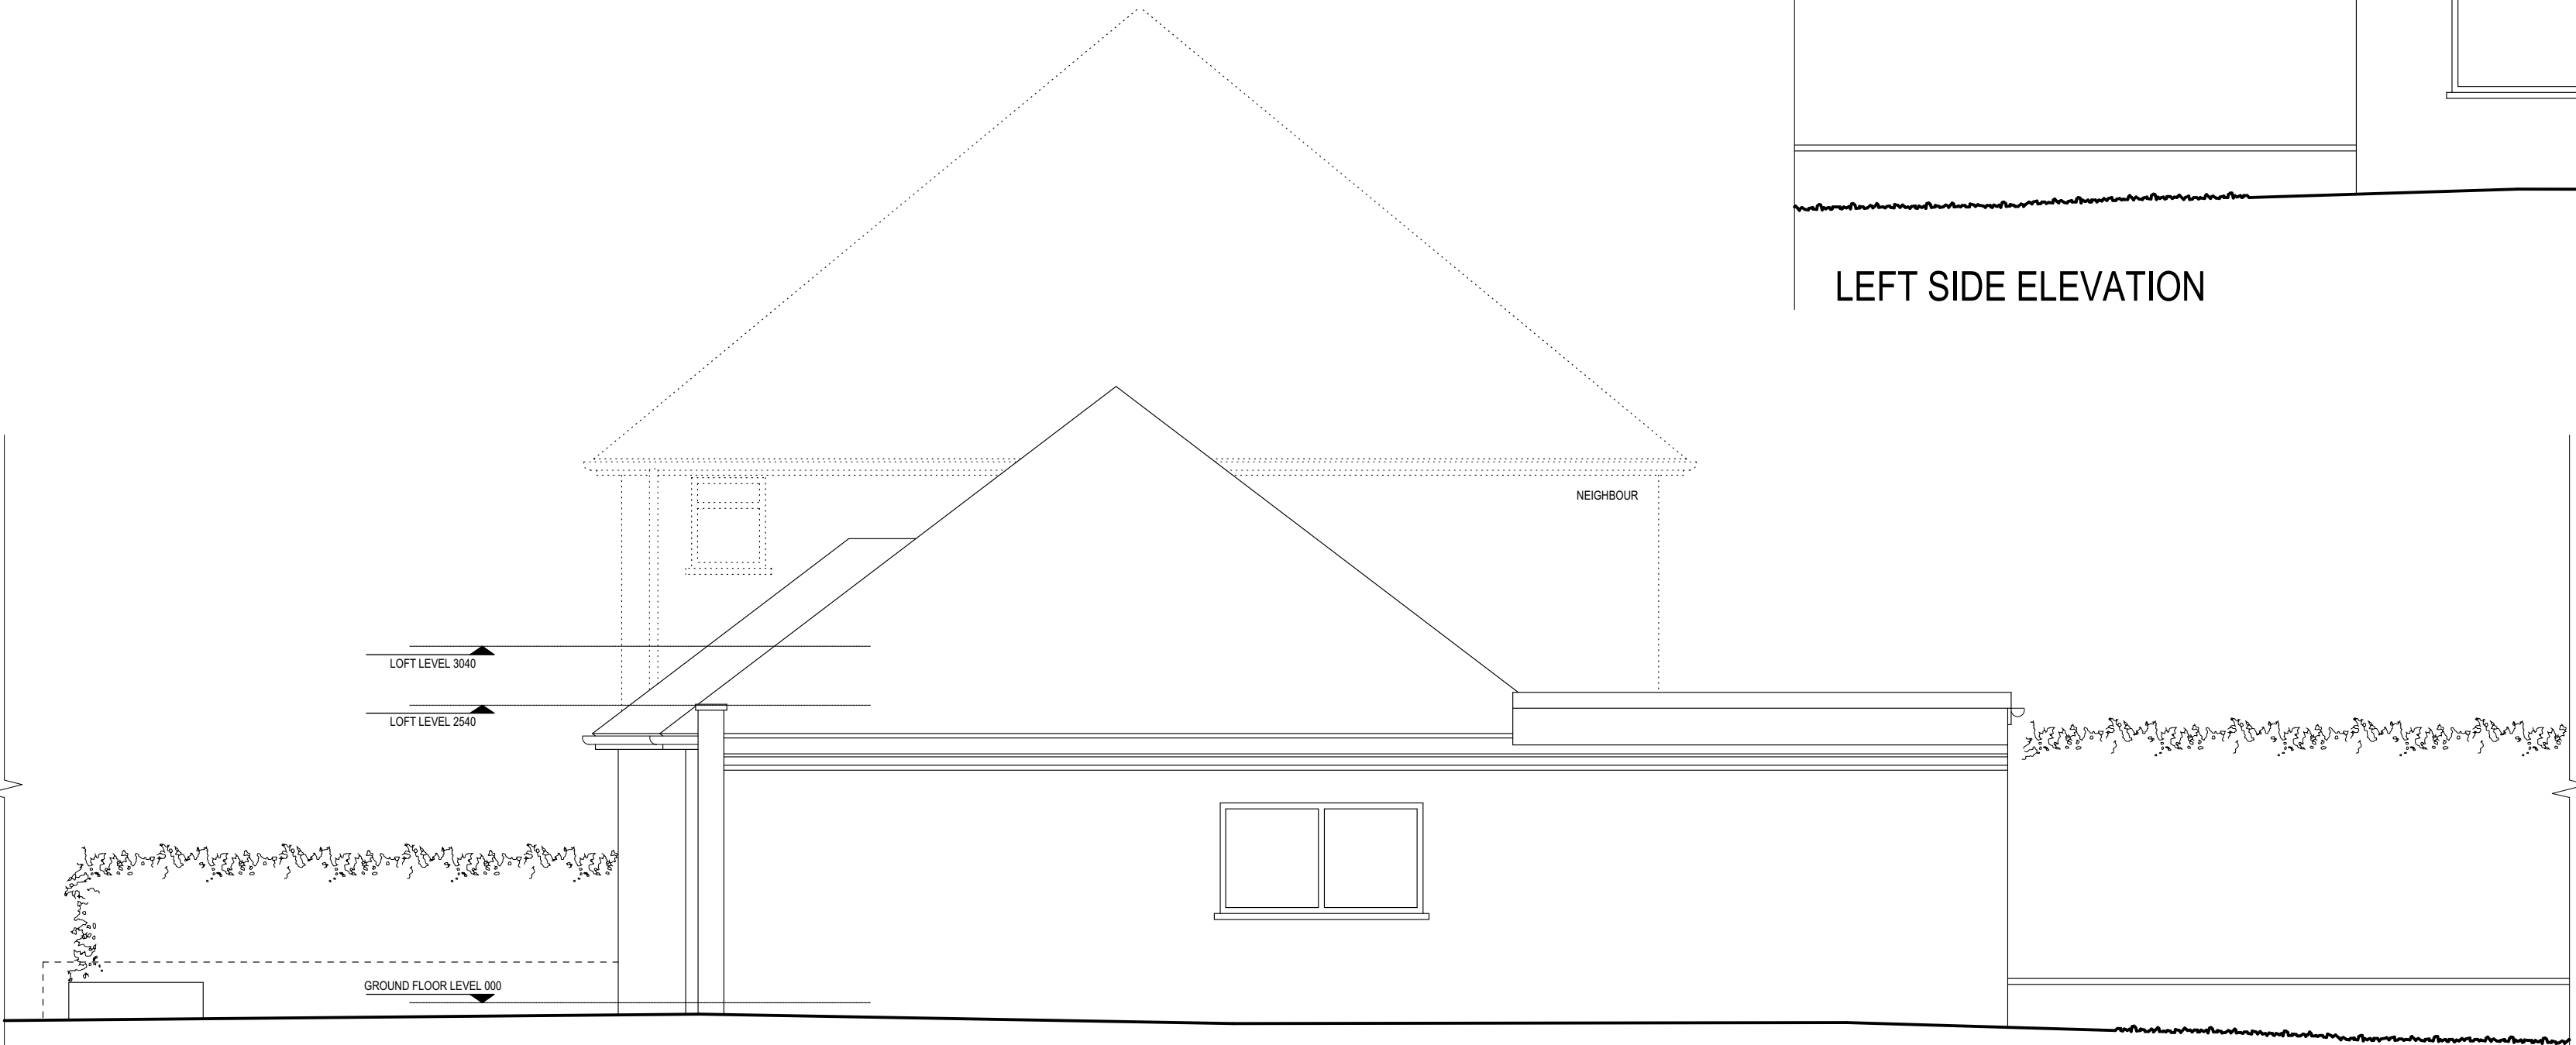

RIGHT SIDE ELEVATION

 

|   |   |   |   |  |  |   |  |
|---|---|---|---|--|--|---|--|
| <div><br/>BASE POINT</div> | <div>Note:<br/>Every effort is made to identify all visible above ground features, however it should be borne in mind that there may be items obscured at the time of survey</div> <div>Datum Details:<br/>Grid Datum: Arbitrary<br/>Level Datum: Arbitrary<br/>All levels refer to DATUM LEVEL (FFL ±0.000)</div> | <div>LEGEND</div> <div>Sill Height<br/>Opening Height<br/>Ceiling Height<br/>Beam Height<br/>Finished Floor Level<br/>Rain Water Pipe<br/>Soil Vent Pipe<br/>Cover Level</div> <div>SH Step<br/>OH Staircase / Stairwell<br/>C Ceiling Fall<br/>BH Surface Fall<br/>FFL Roof Fall<br/>RWP<br/>SVP<br/>CL DATUM LEVEL</div> <div>UP 150<br/>6 UP<br/>FALL 30°<br/>FALL 4°<br/>FALL 25°<br/>2.000m<br/>X<br/>-450</div> | <div>Drawing name:<br/>EXISTING: ELEVATIONS</div> <div>Date: JULY 22    Job no: S063-22    Drawing no: D 05</div> <div>Scale: 1:50 @ A1    Surveyed by: LL/RD/JAC    Checked by: BB</div> <div>Project name:<br/>16 Great Central Avenue<br/>South Ruislip<br/>HA4 6UD</div> |  |  | <div><br/>Surveys &amp; Civil Engineering Solutions</div> <div>14 Woodbury Gardens<br/>London<br/>SE12 0ED</div> <div>Tel: 020 3624 3574<br/>078 4654 4508<br/>www.geotop.co.uk</div> |  |
|   |   |   |   |  |  |   |  |
|   |   |   |   |  |  |   |  |