


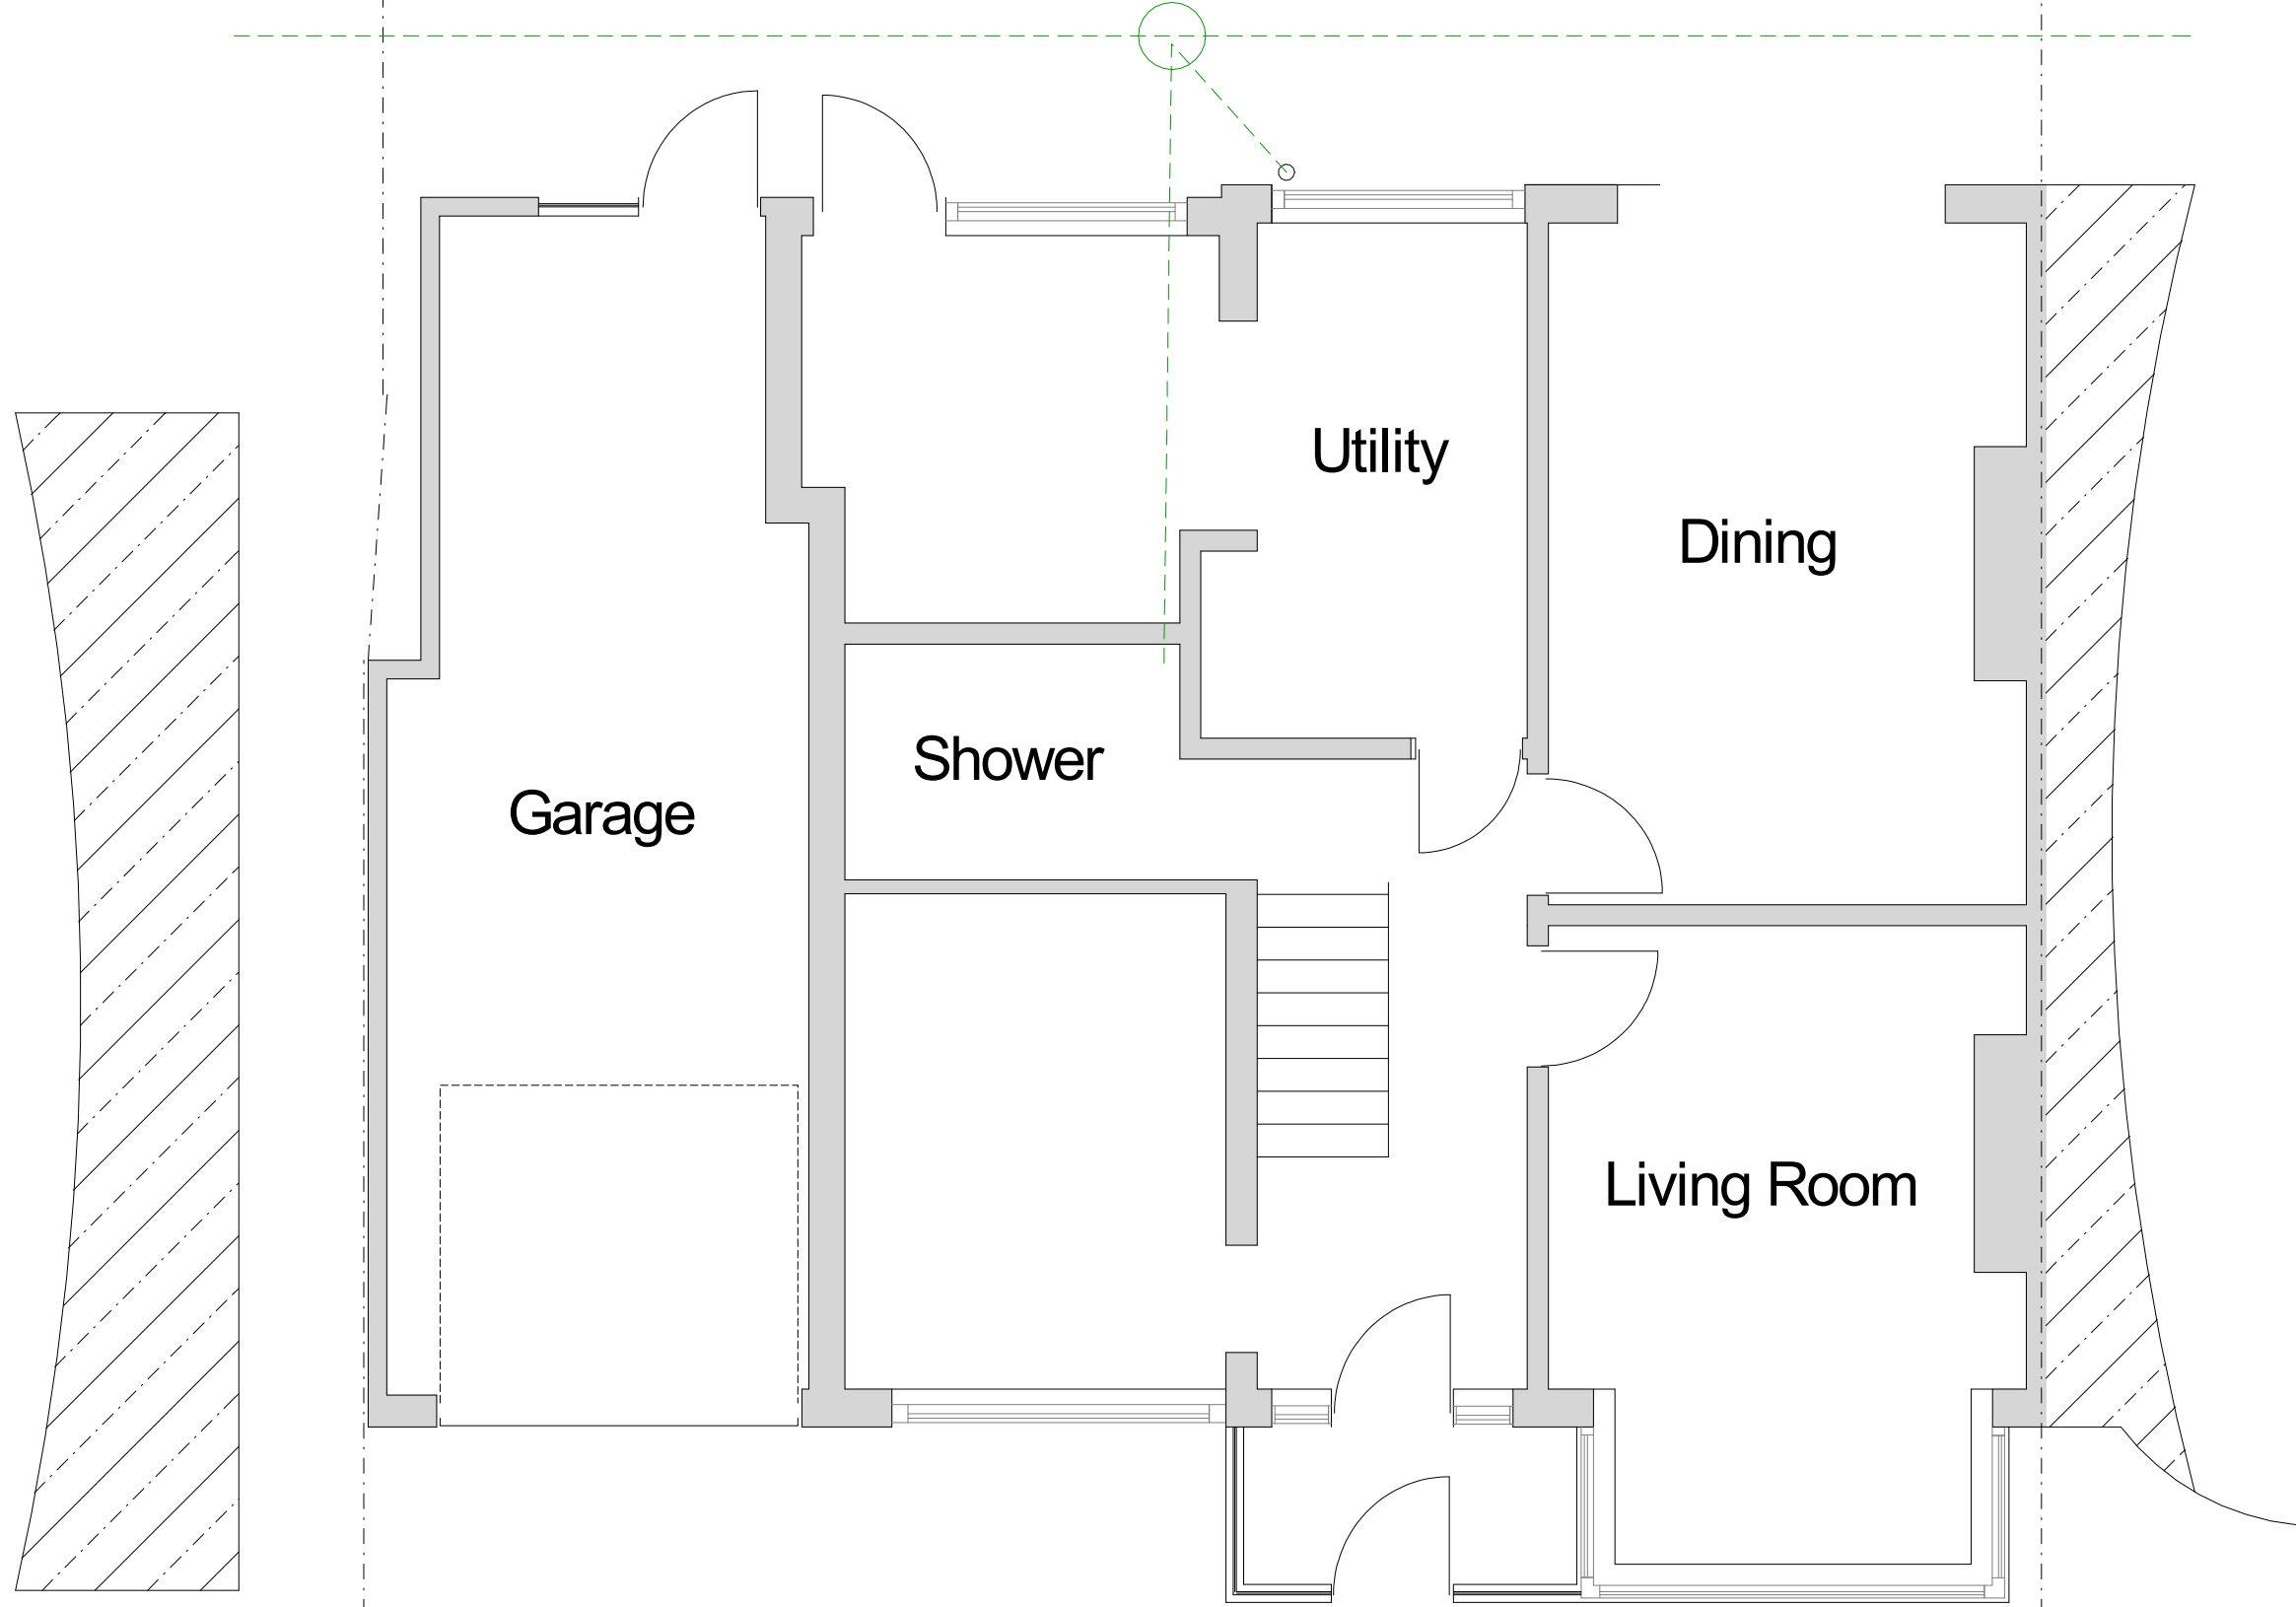


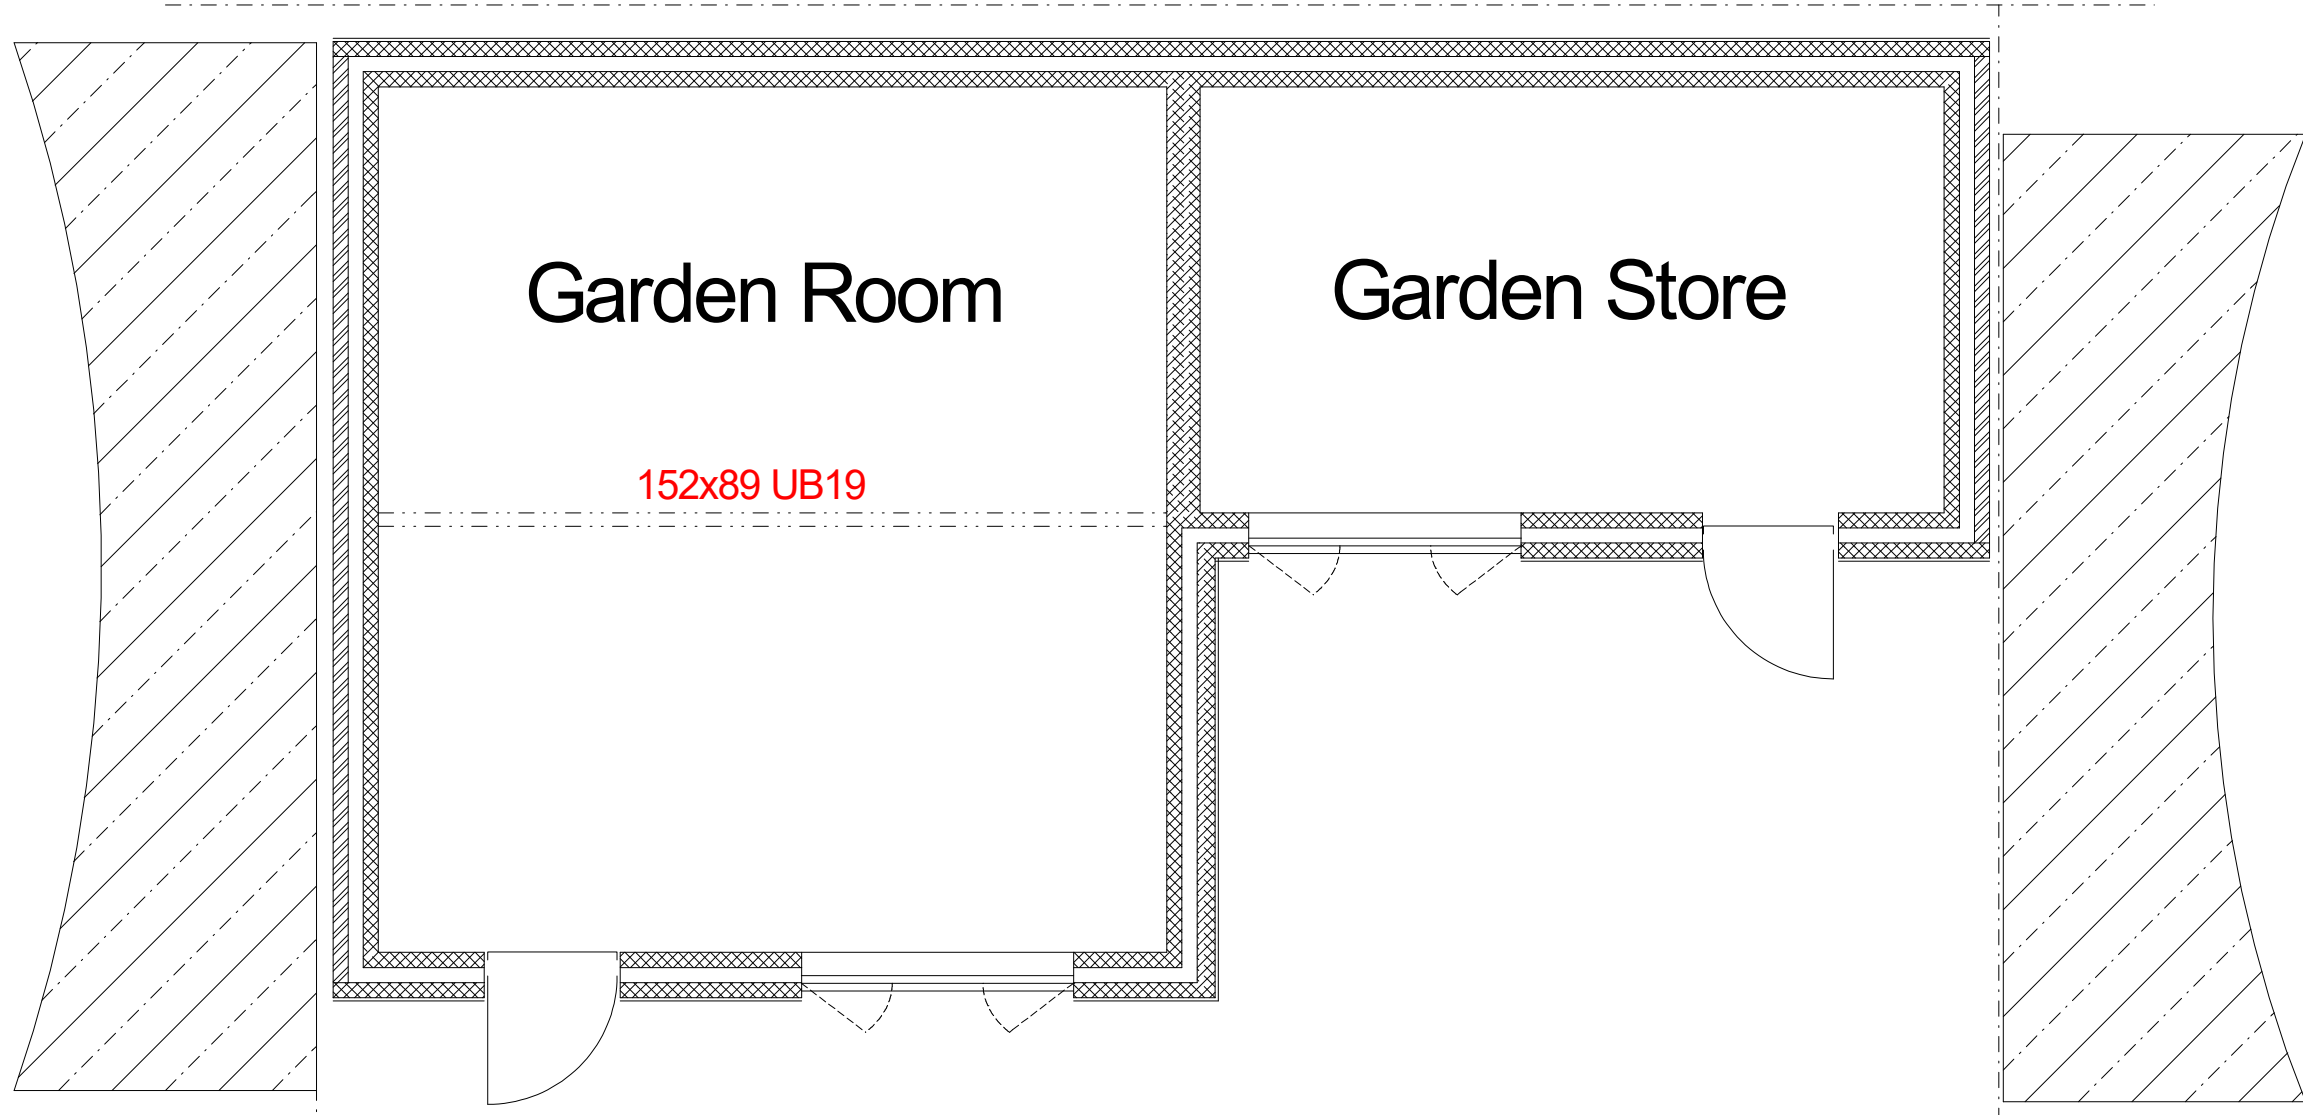


PROPOSED GROUND FLOOR PLAN

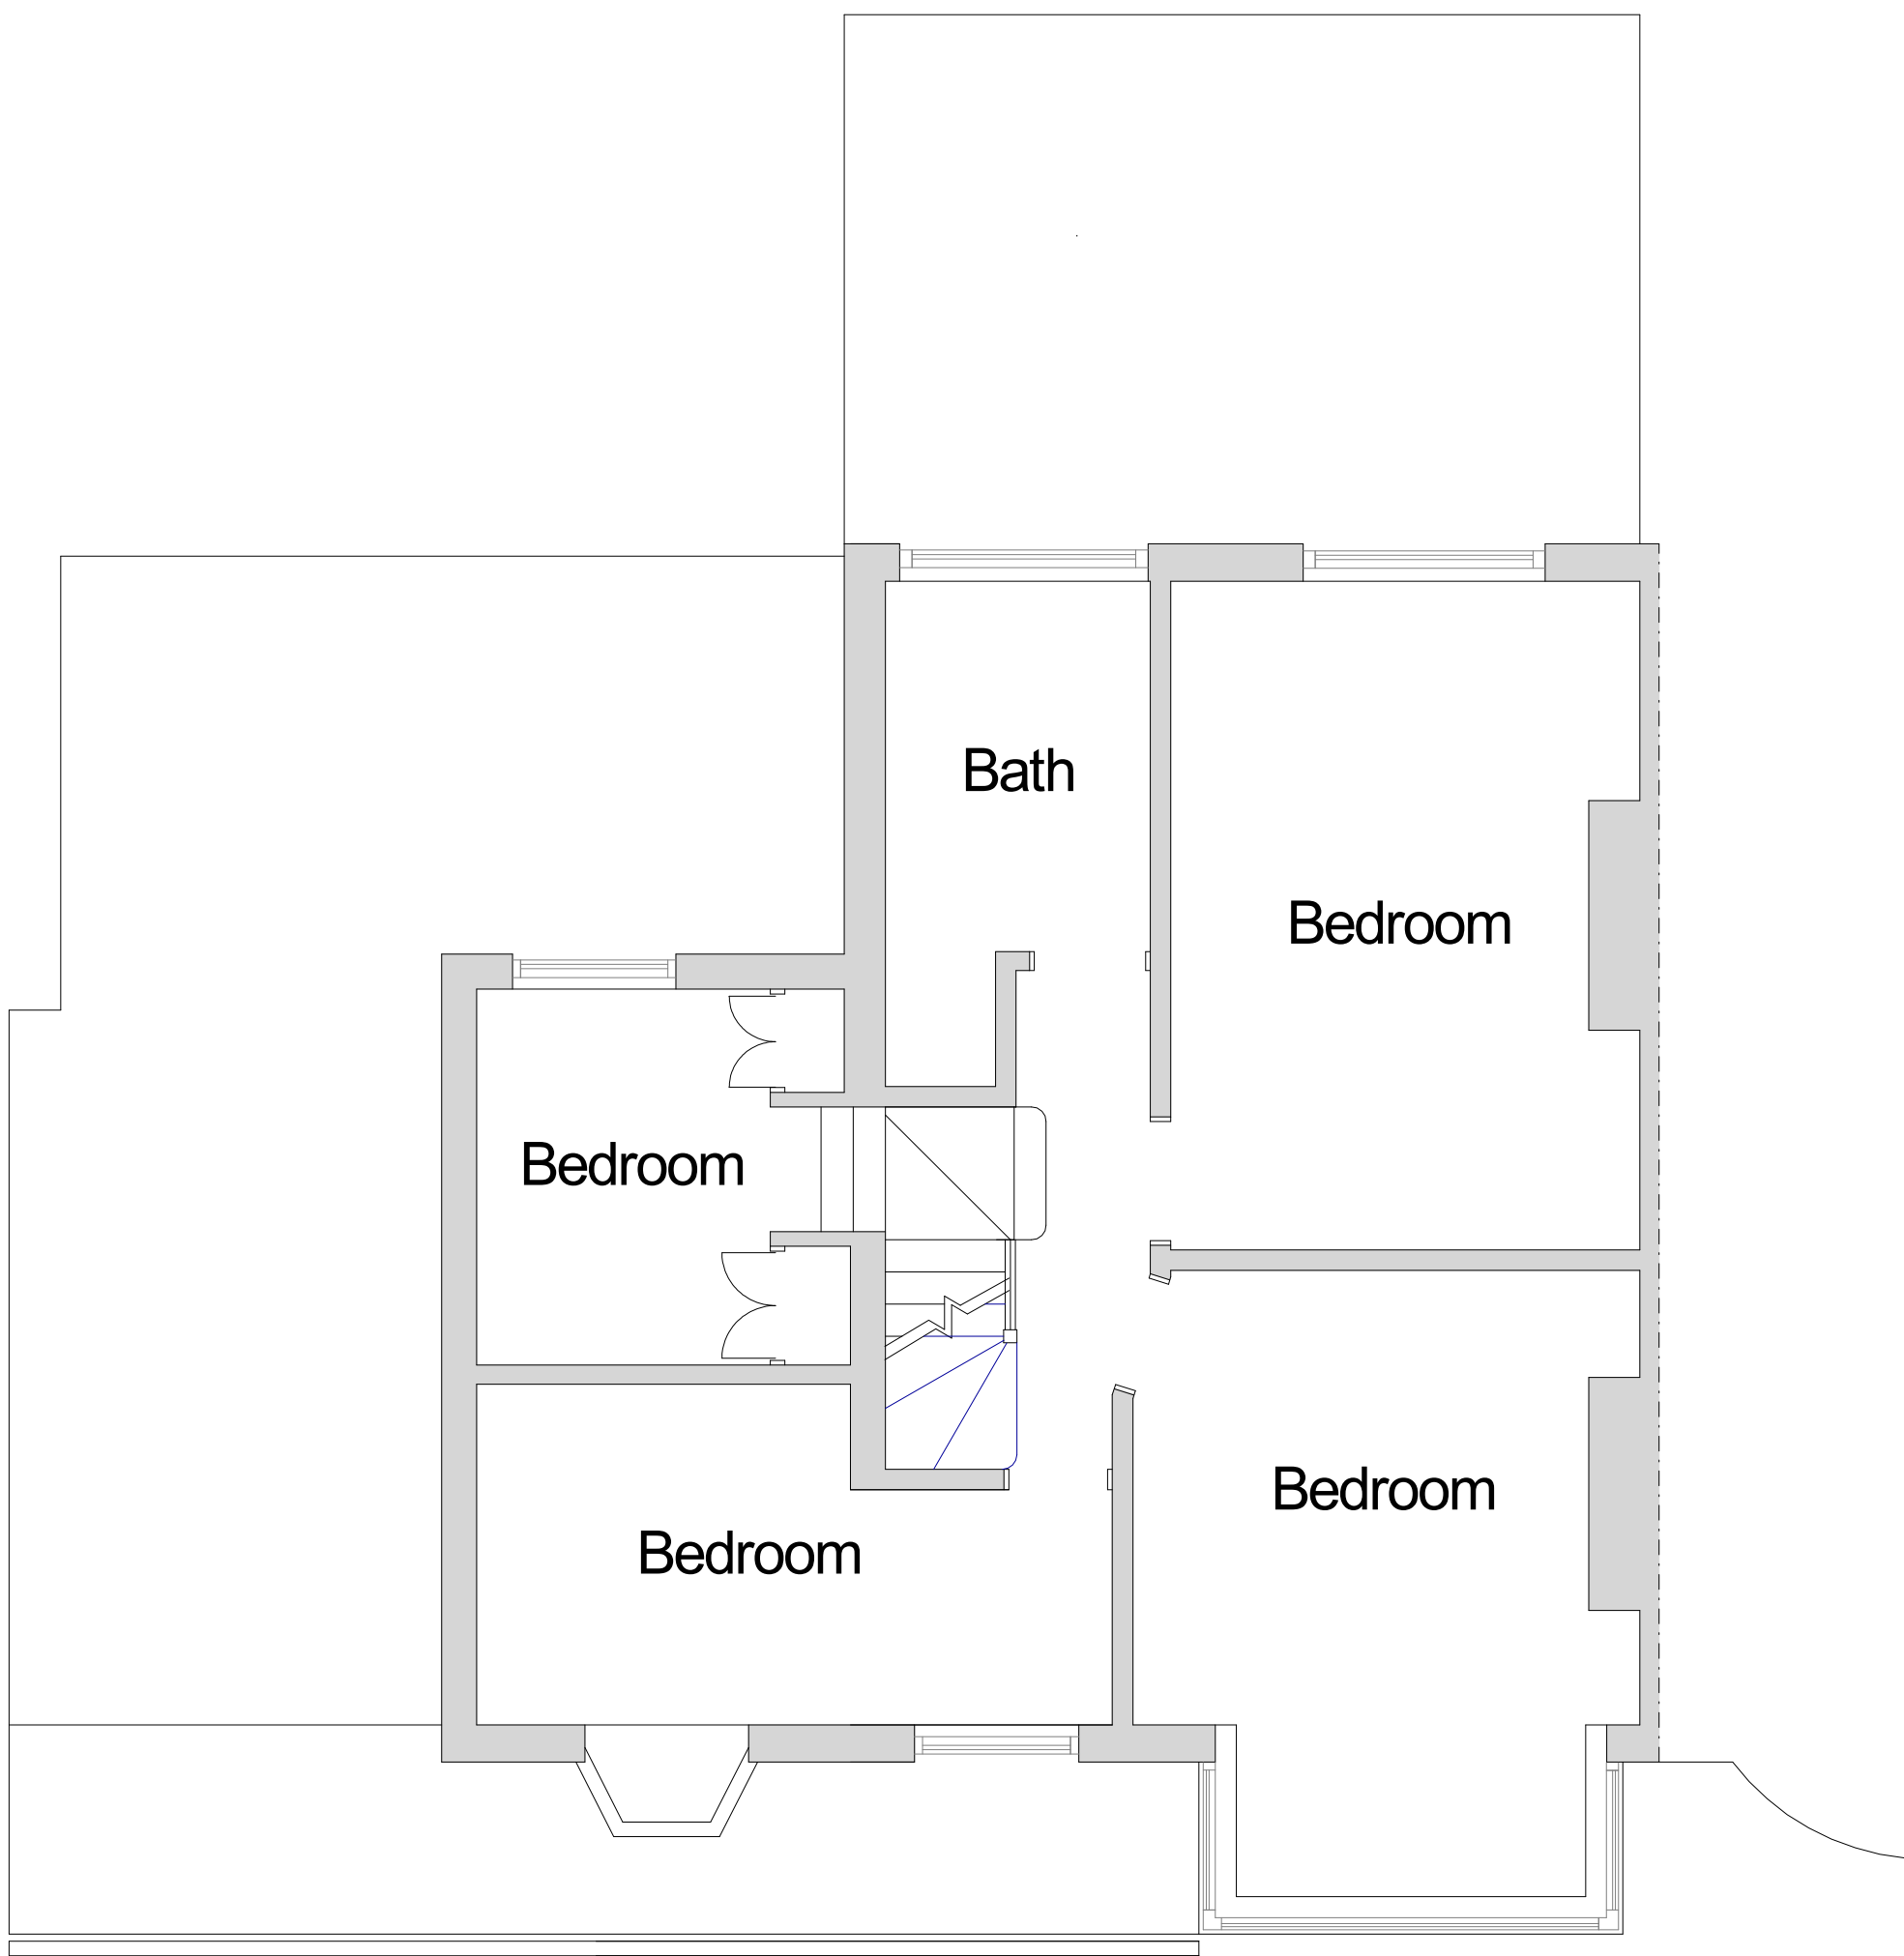

PROPOSED FIRST FLOOR PLAN

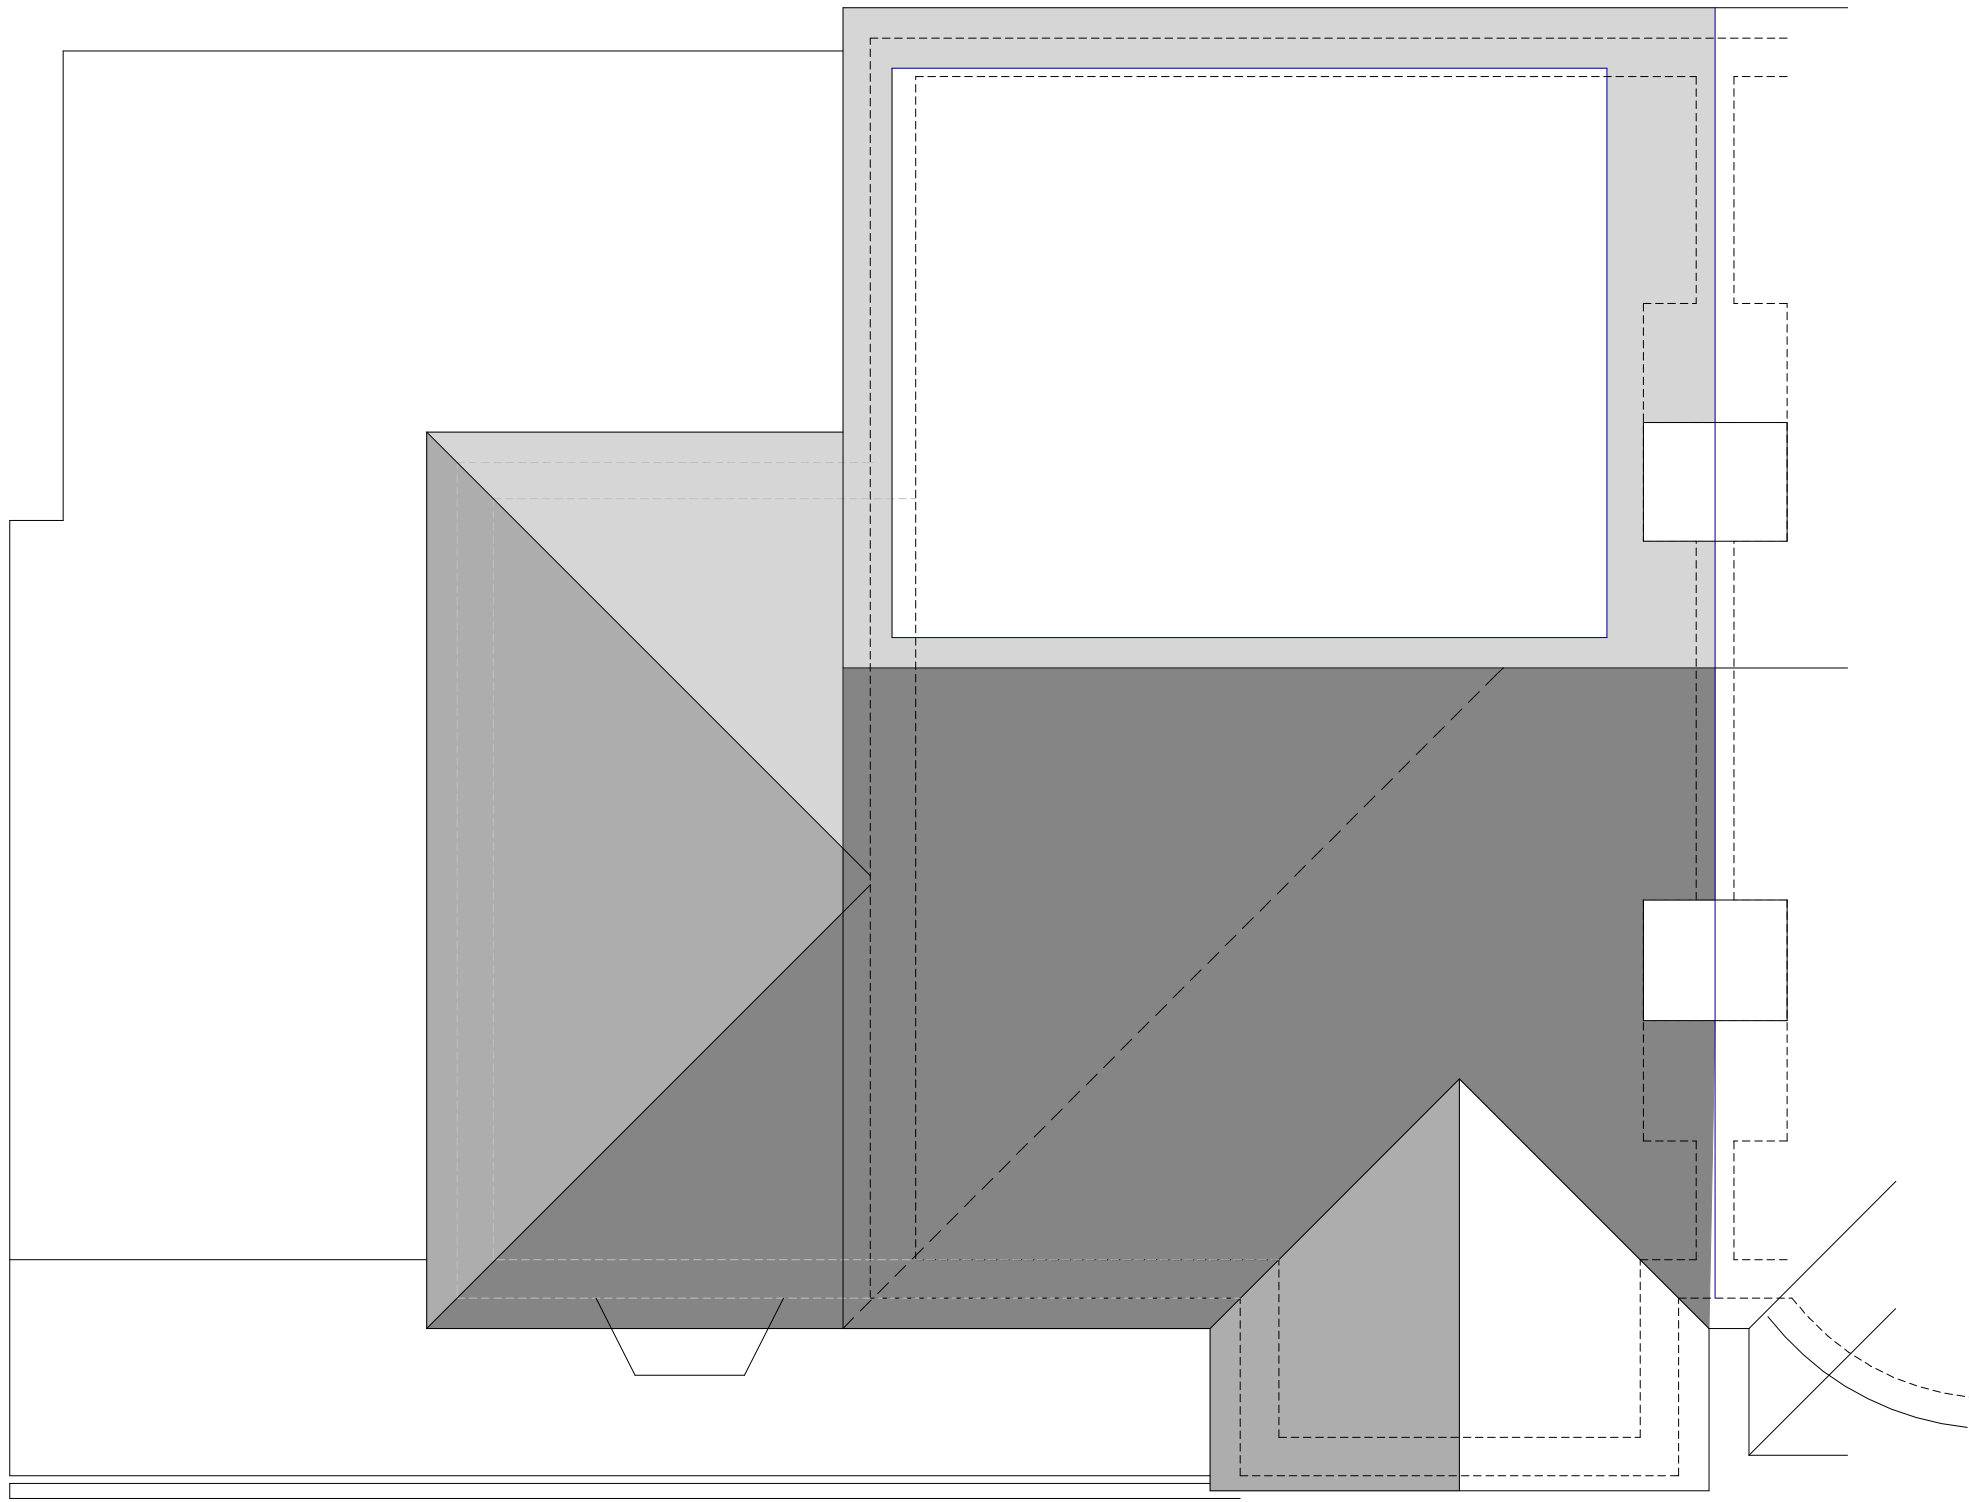

ROOF PLAN

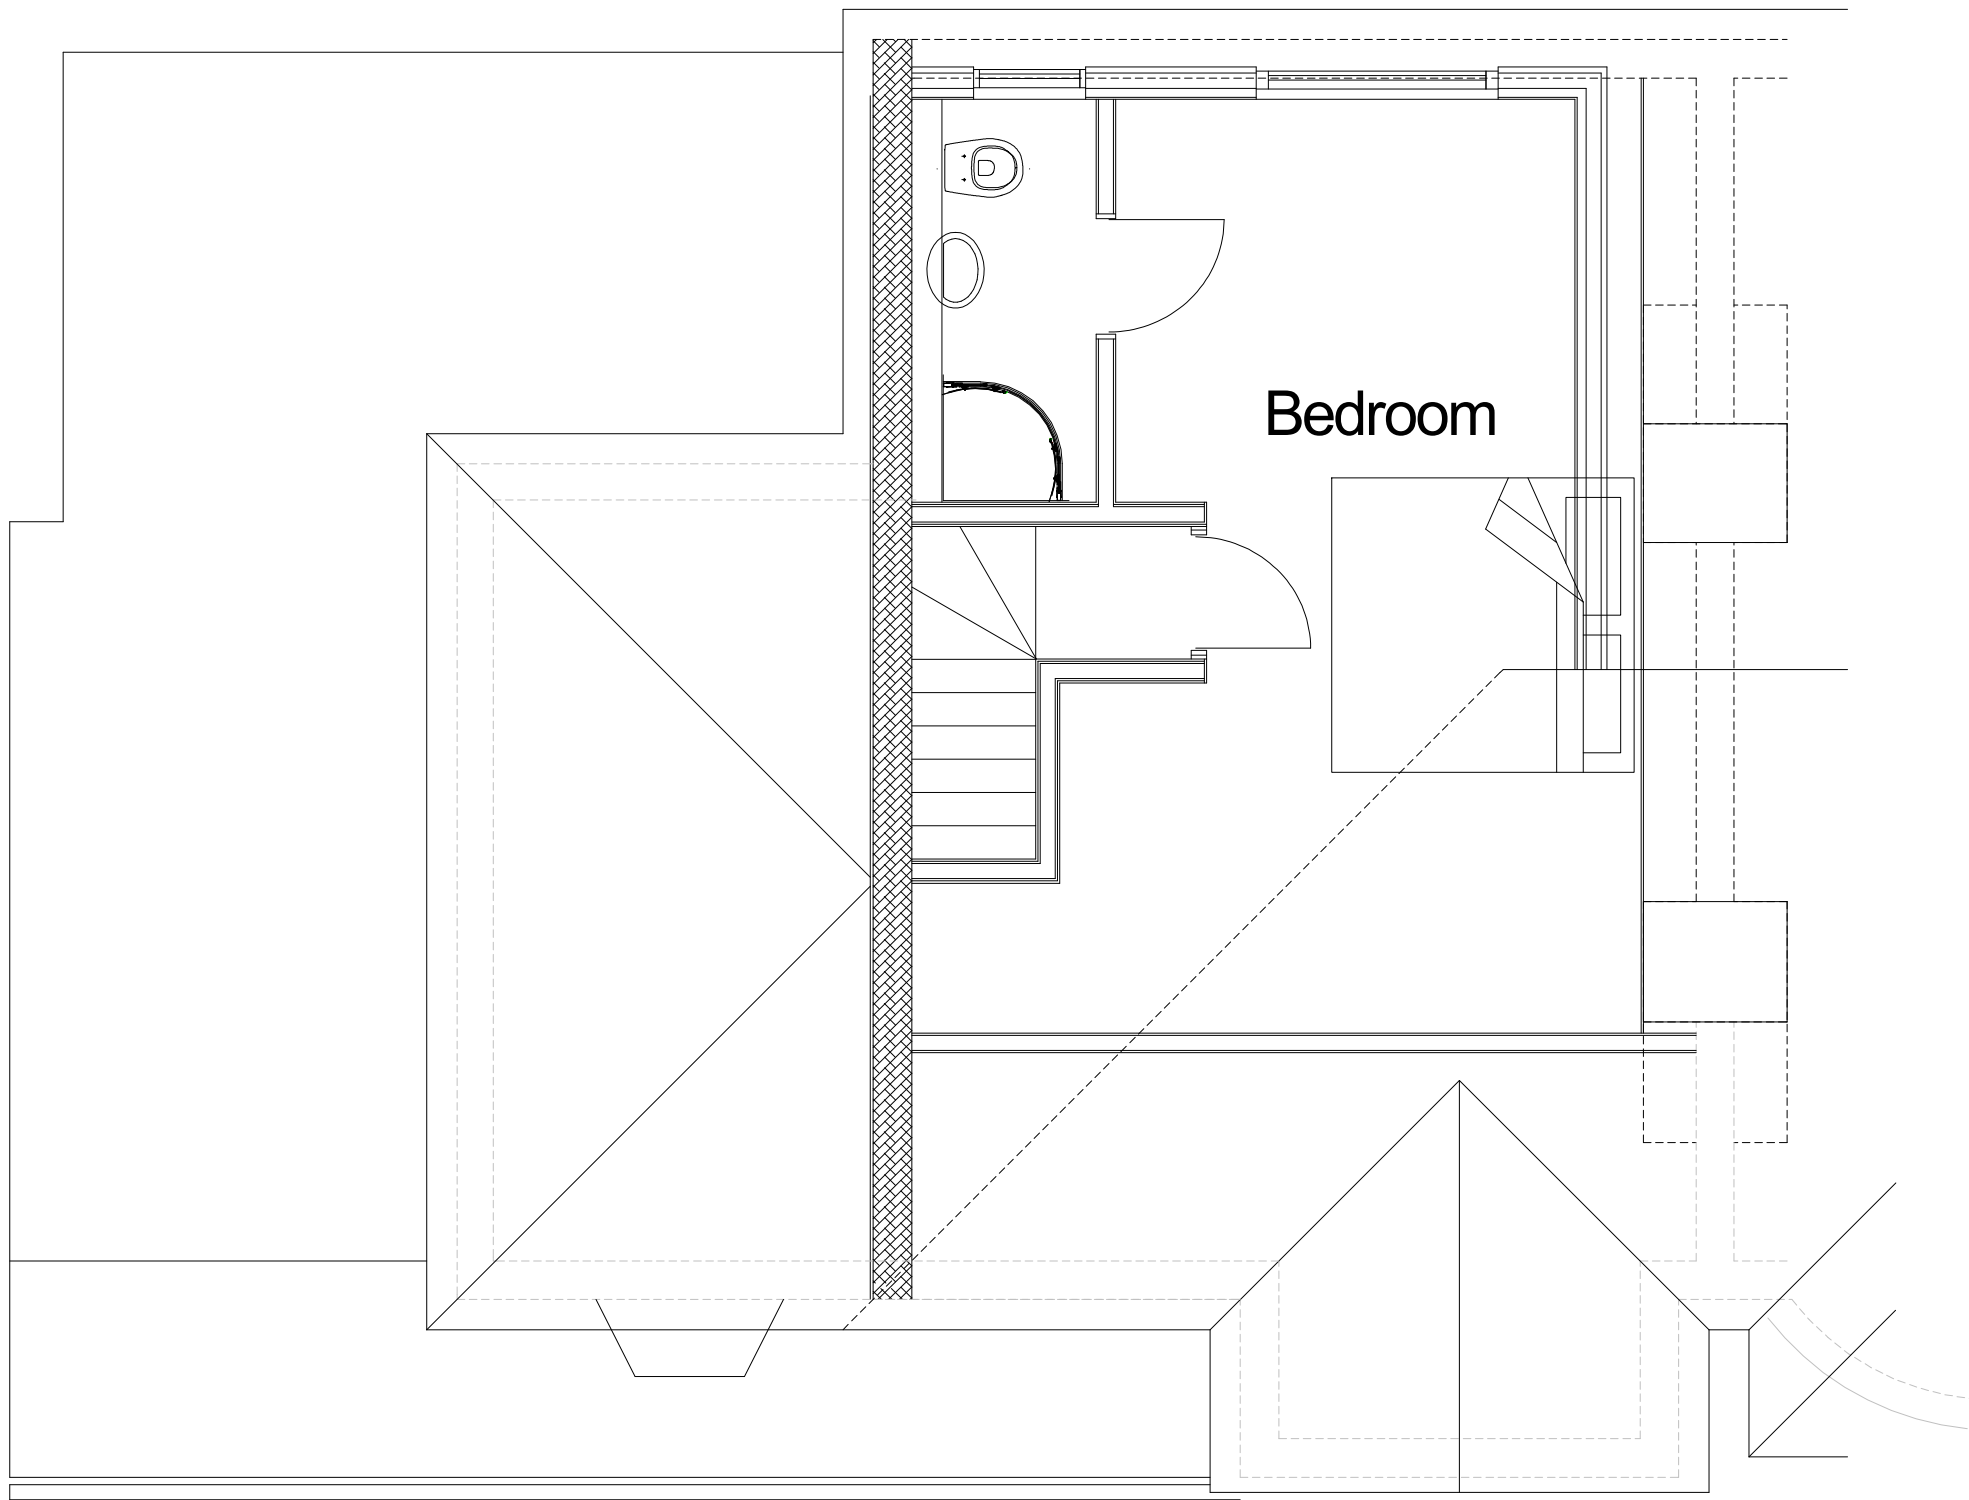

PROPOSED LOFT

311 Victoria Road
Ruislip



PLAN
PROJECT

Proposed Plans
Rear Extension, Loft Conversion and
Garden Room

General Notes:
1. All dimensions to be checked on site prior to construction any discrepancies should be reported to the Highford design.
2. All drawings are indicative of architect's visual requirements only and shall design intent only.
As shown on a computer drawing scale of drawings can vary on printing check on site for setting out.
Copyright: Highford Design 2022
This drawing should not be used to calculate areas for the purpose of valuations. All dimensions to be checked
on site by contractor and such dimensions to be their responsibility.

DWG No
10
Rev: - b

Date: May 2022
Project: 311 Victoria Road, Ruislip
Scale 1:50 @ A1
Checked: AW
Drawing Title: Plans
Status: Planning
Job No: 371

Highford
Design and Build Limited
27 Bellamy Close, Ickenham, Middlesex UB10 8SJ
email: info@highforddesign.co.uk - web: www.highforddesign.co.uk
telephone: 01845 622515 - mobile: 07957 940205