


Proposed Rear Elevation

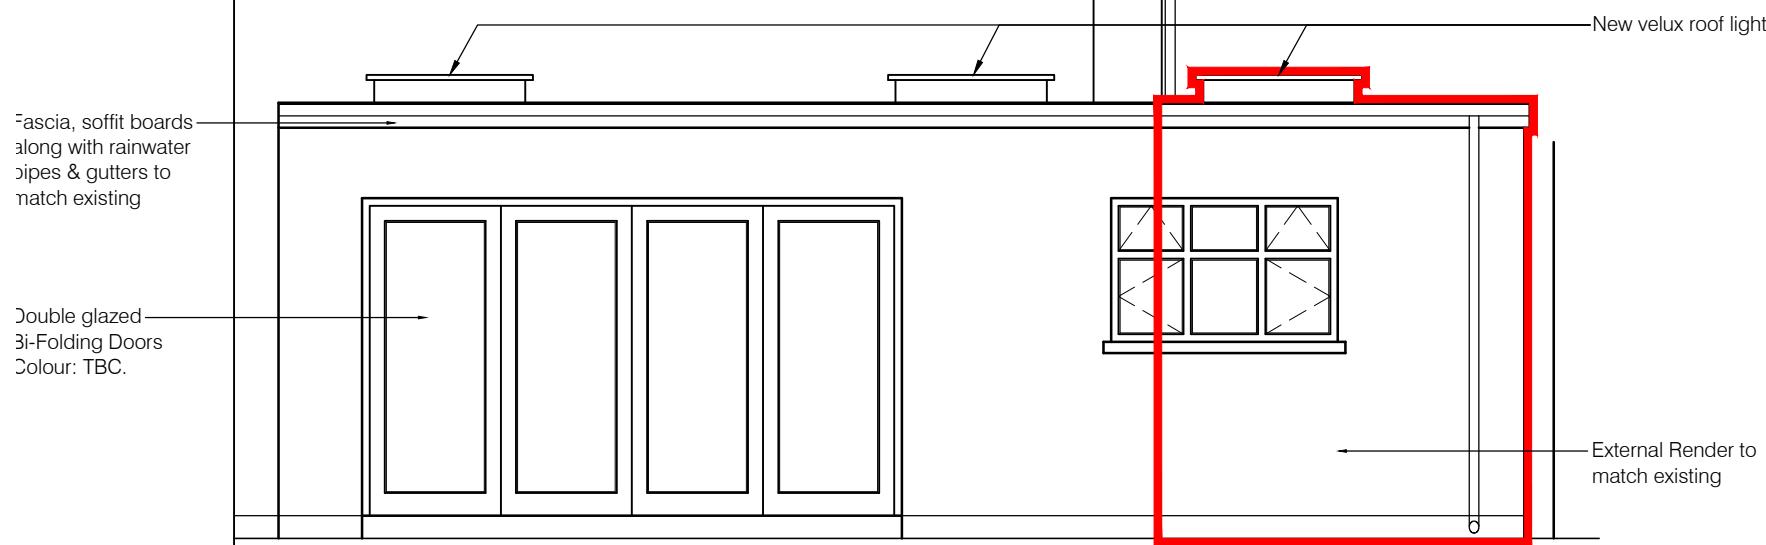

Metres

<p>Title: Proposed side extension of existing dwelling & front extension of Garage with Bi-folding Doors to rear with internal alterations at 124 Shenley Avenue, Ruislip HA4 6BY.</p>		<p>Drawn by: Paul Brown 133 Fordwych Road Cricklewood London NW2 3ND</p>		
<p>Client: Mr Peter Campbell</p>		<p>MOB: 07976 453 594</p>		
<p>Drawing Title: Proposed Rear Elevation</p>		<p>Drawing No:</p>	<p>Date:</p>	<p>Scale:</p>
<p>PL-09</p>		<p>Jan' 20</p>		<p>1 : 50 @ A3</p>