




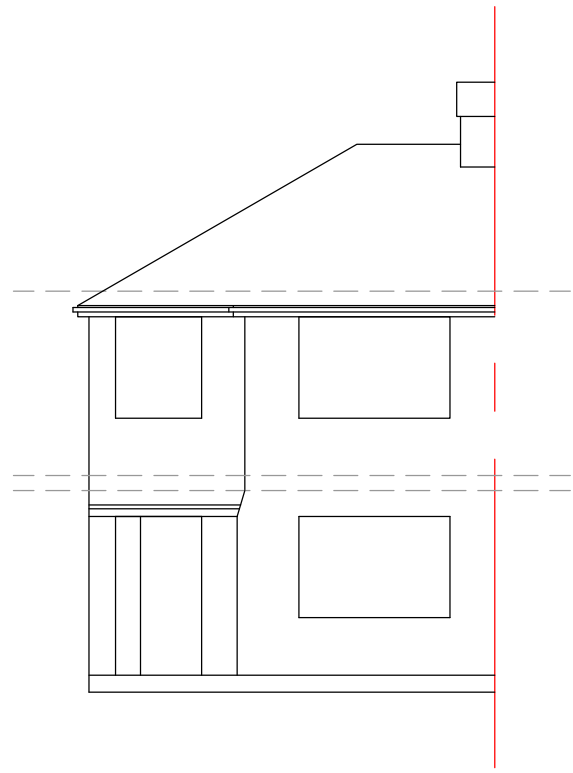


EXISTING FRONT ELEVATION
Scale 1:100

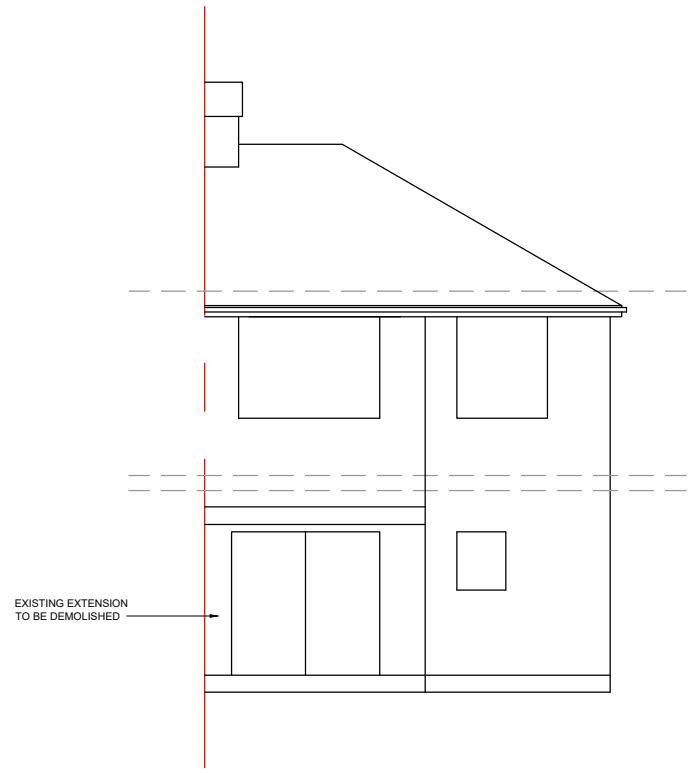

EXISTING REAR ELEVATION
Scale 1:100

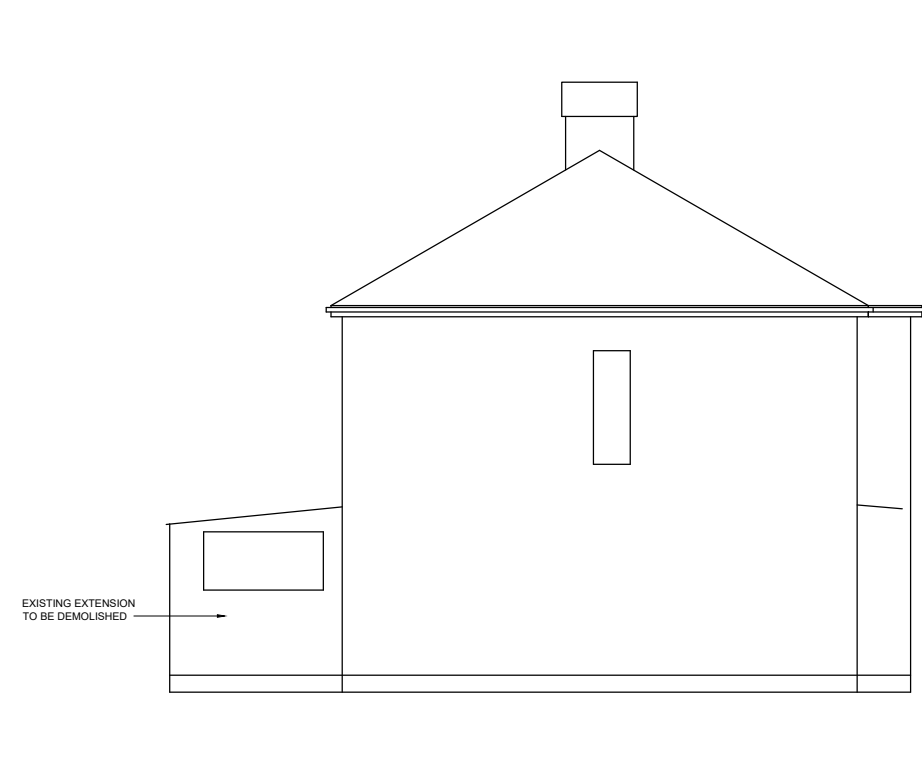


EXISTING SIDE ELEVATION
Scale 1:100

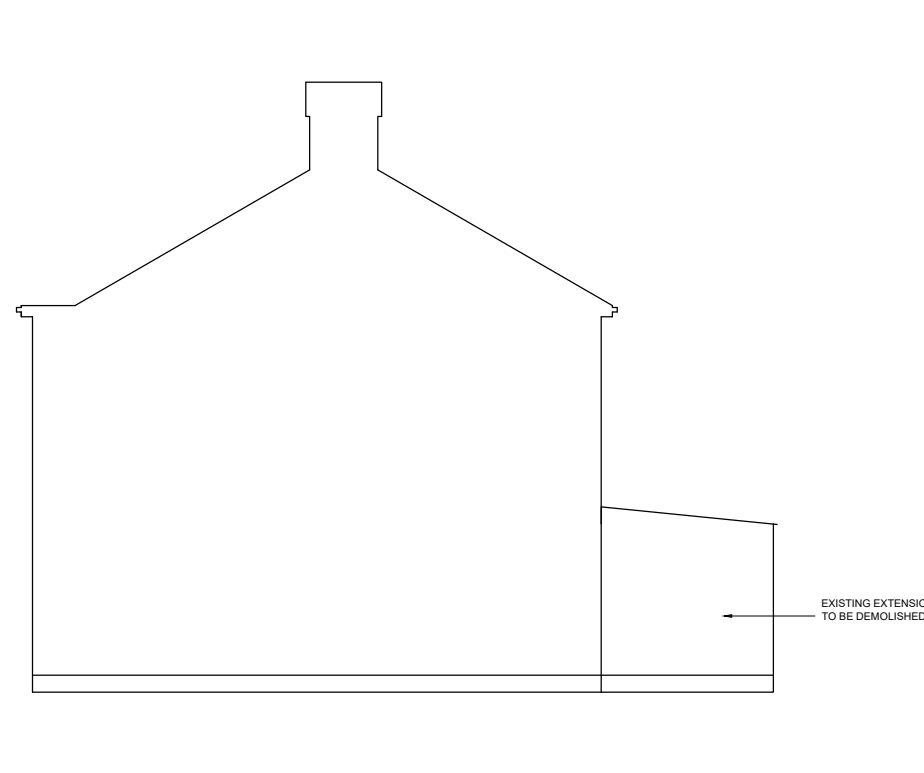


EXISTING SIDE ELEVATION
Scale 1:100




LOCATION PLAN
Scale 1:1250

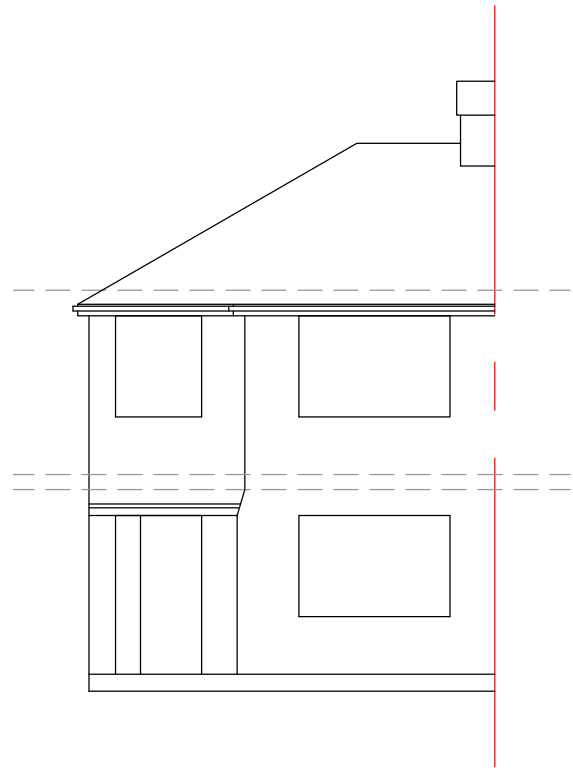


PROPOSED FRONT ELEVATION
Scale 1:100

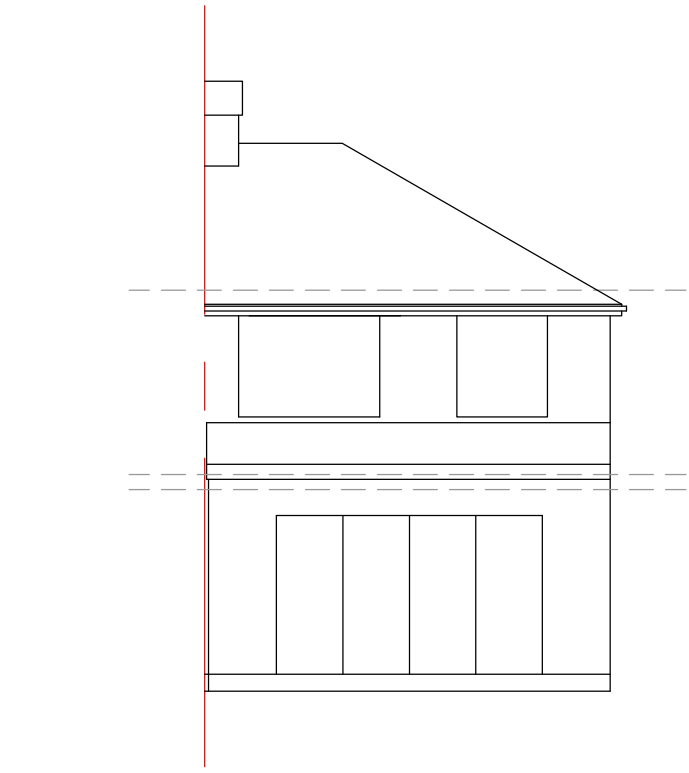


PROPOSED REAR ELEVATION
Scale 1:100

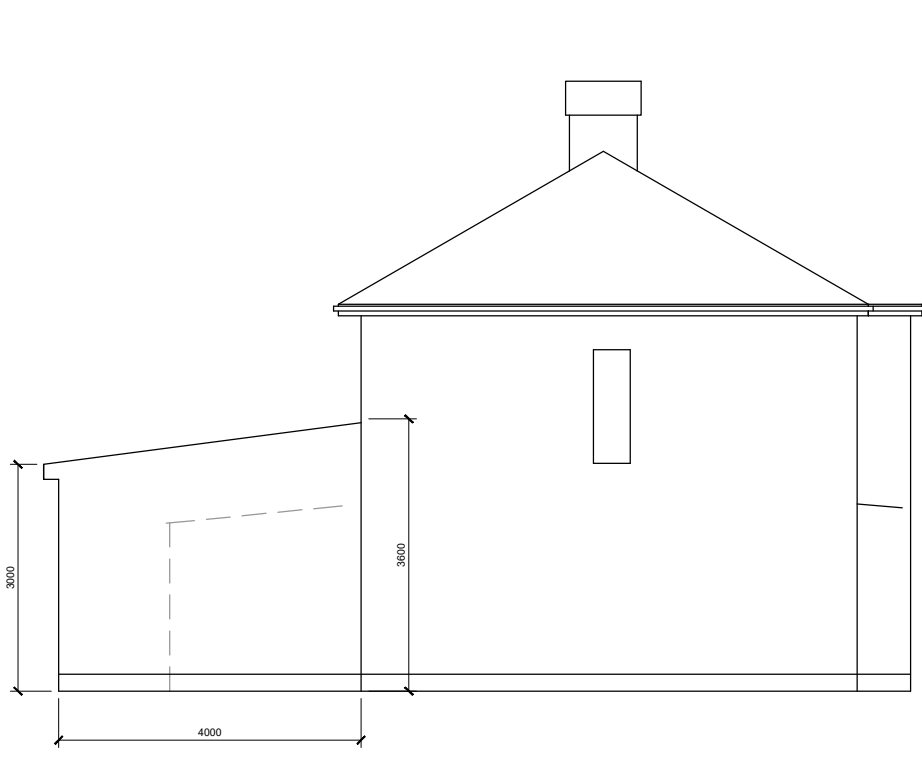


PROPOSED SIDE ELEVATION
Scale 1:100

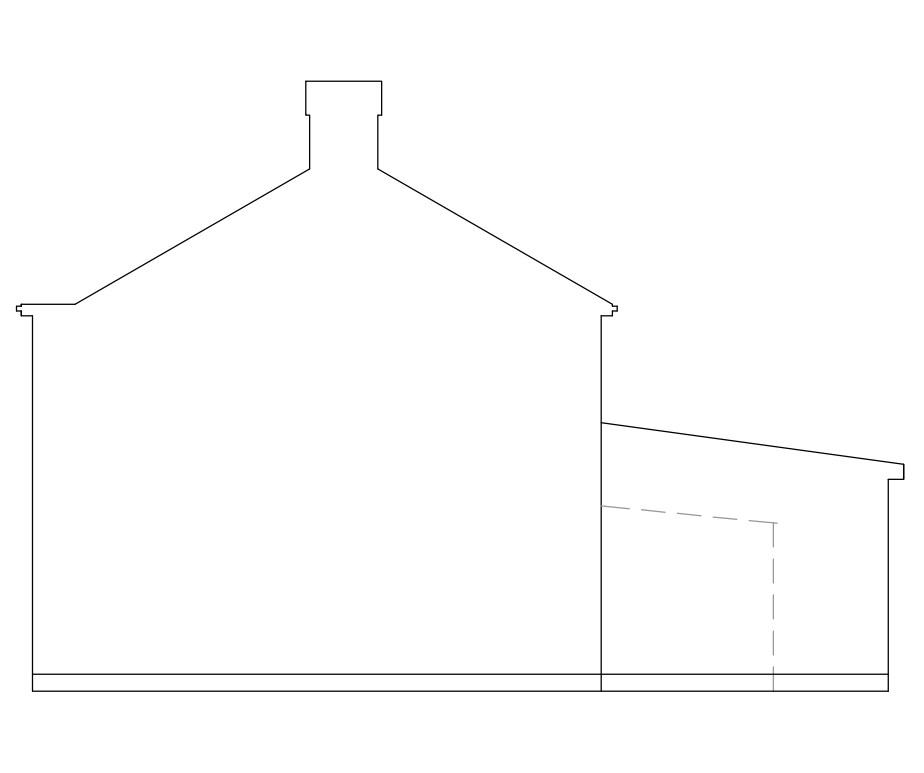


PROPOSED SIDE ELEVATION
Scale 1:100

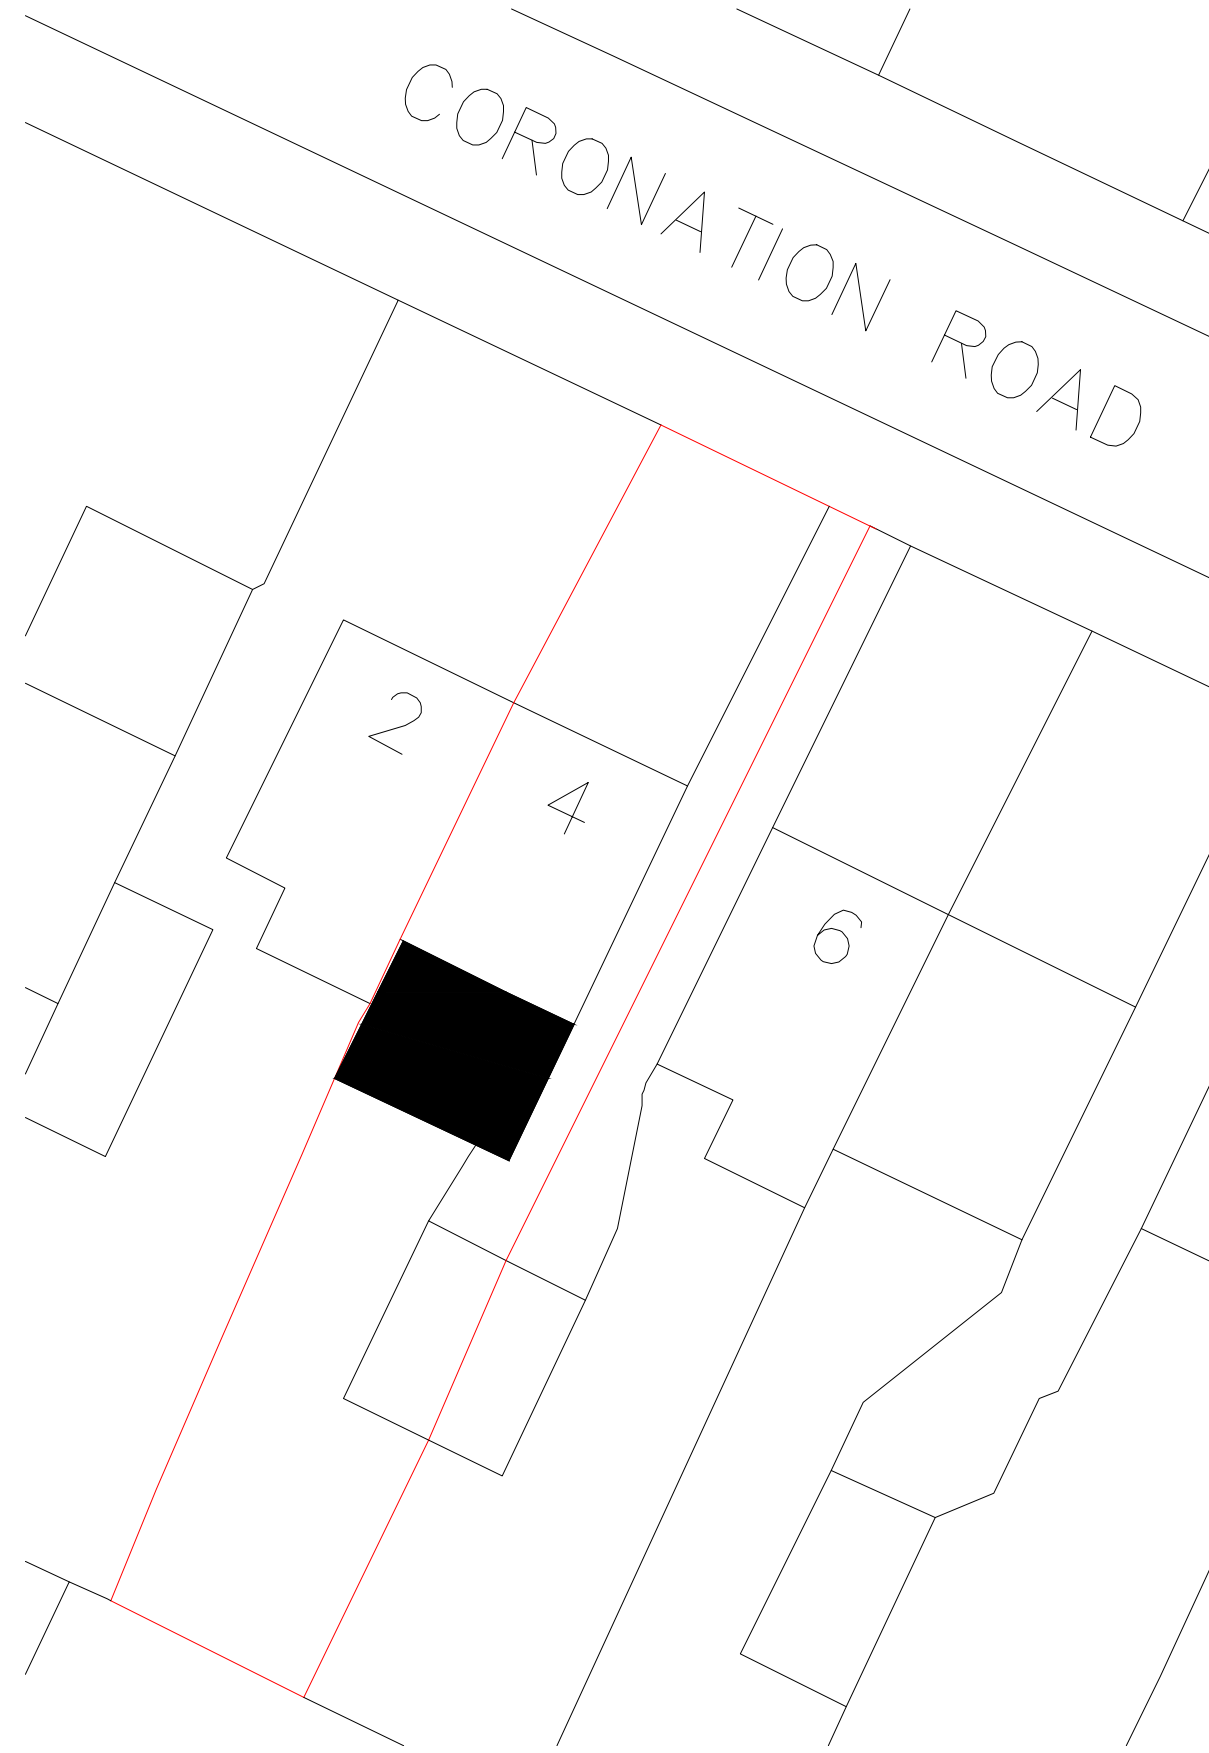



BLOCK PLAN
Scale 1:200

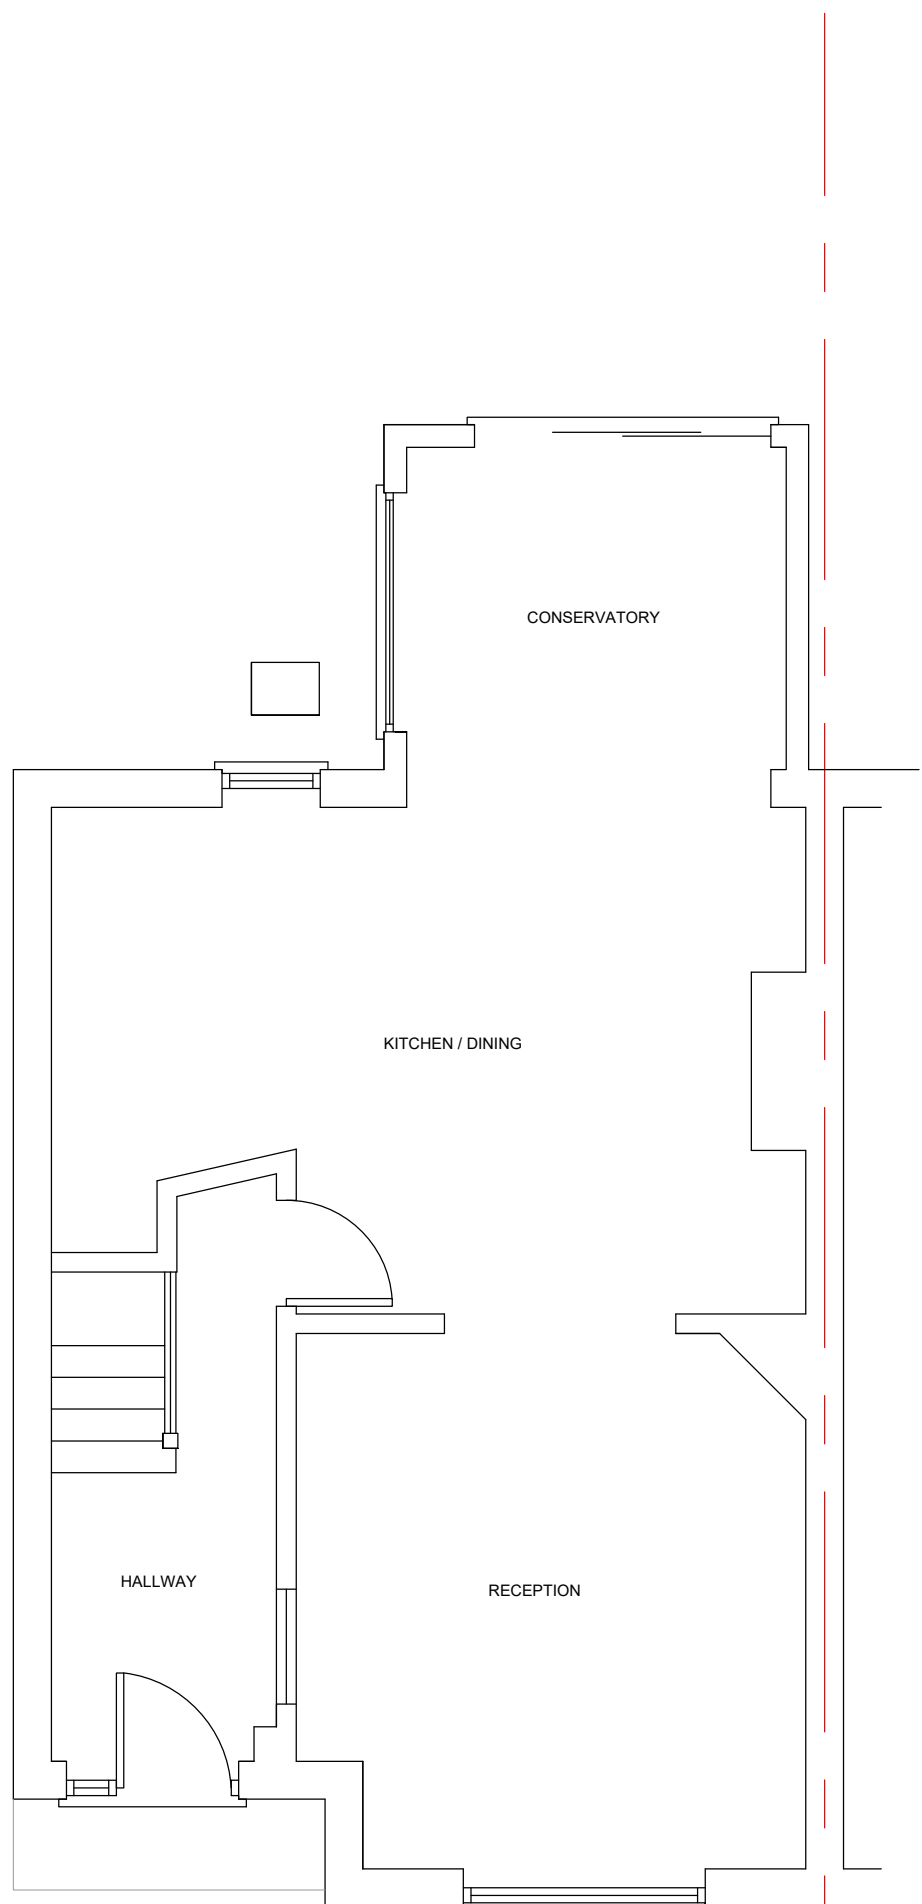

EXISTING GROUND FLOOR PLAN
Scale 1:50

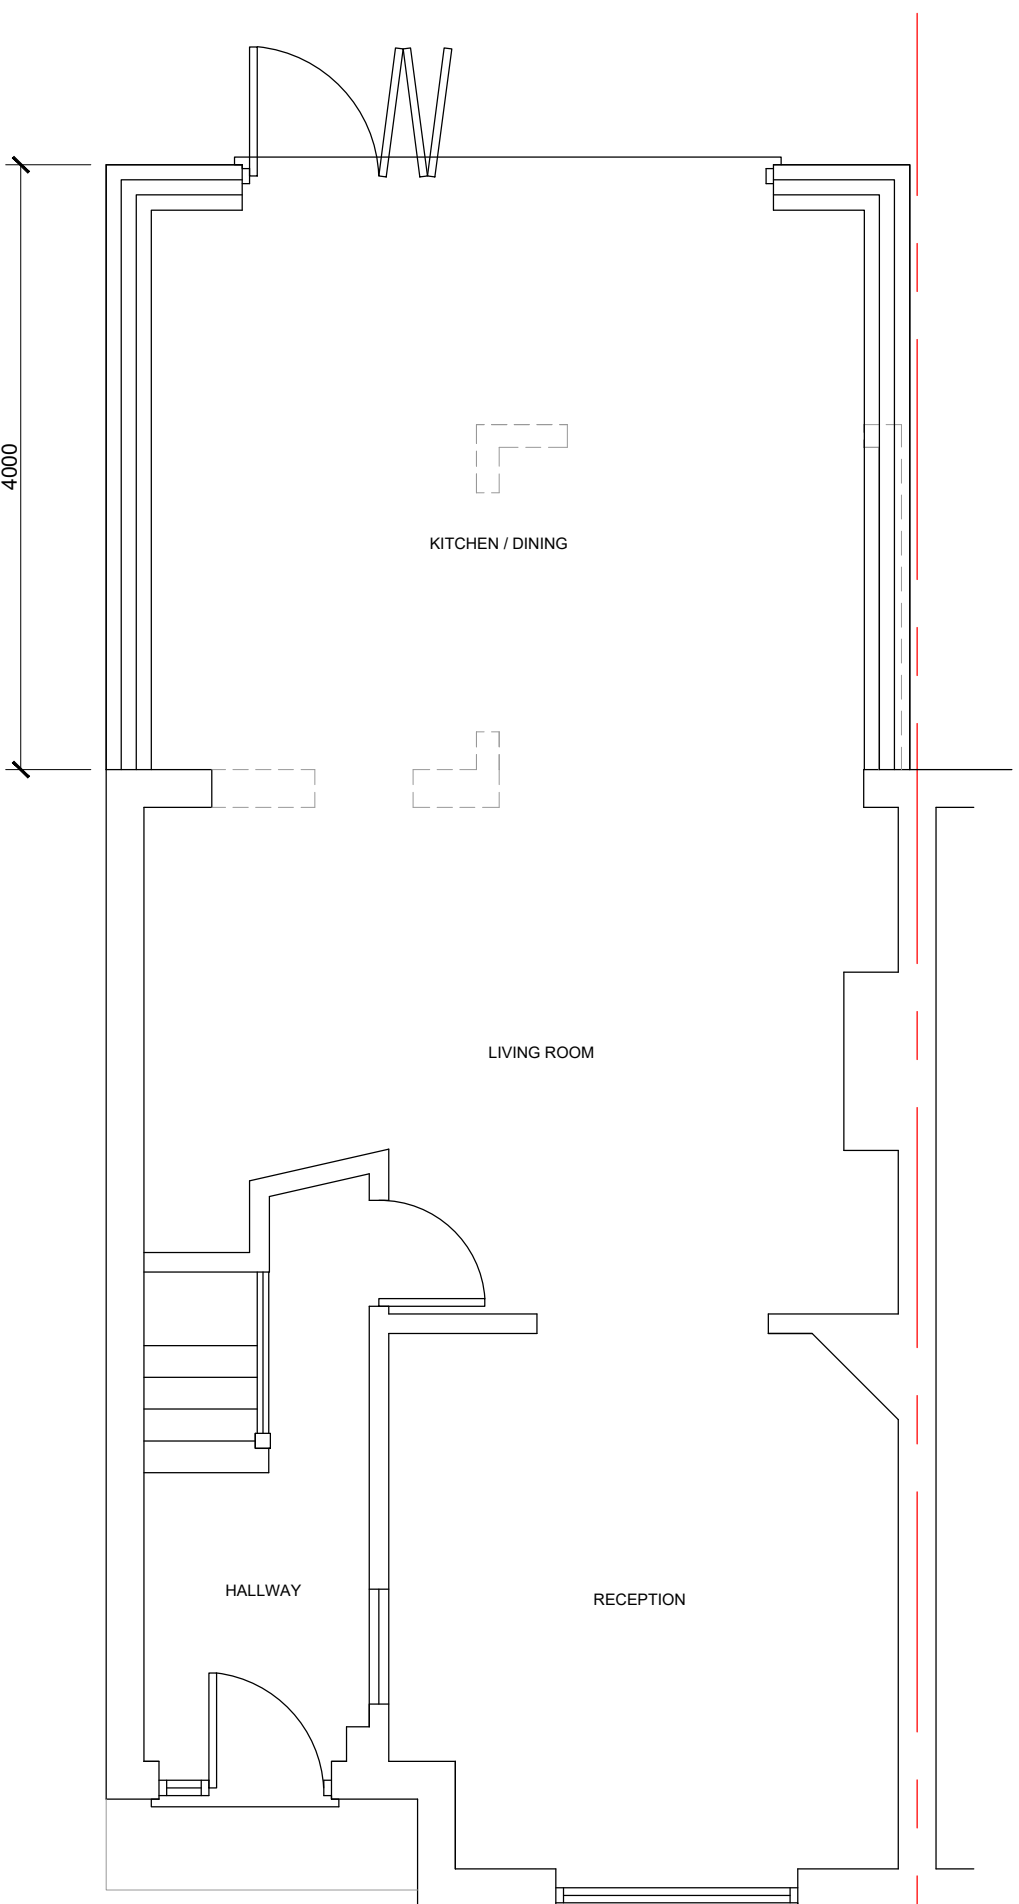

PROPOSED GROUND FLOOR PLAN
Scale 1:50

  

Rev	Description
A	Amendment
Project	
4 Coronation Road HAYES UB3 4JS	
Drawing	
EXISTING AND PROPOSED PLANS	
SCALE As Shown	Date
Drawing no. 25_45_01	