





Location Plan
Scale 1:1250@A3

 

NORTH

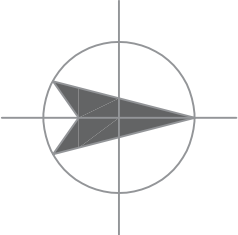

NOTES:

ALL WORK TO BE CARRIED OUT IN ACCORDANCE WITH THE CURRENT BUILDING REGULATIONS.
ALL DIMENSIONS / LEVELS TO BE CHECKED AND VERIFIED ON SITE BEFORE COMMENCEMENT OF WORK.
THIS DRAWINGS TO BE RED IN CONJUNCTION WITH PROJECT WORKING DRAWINGS, SPECIFICATIONS, DETAILS AND STRUCTURE DRAWINGS.
ALL MATERIAL USED IN THE PROPOSED EXTENSION SHOULD MATCH THE EXISTING BUILDING.



Site Plan
Scale 1:500@A3

LAWFUL DEVELOPMENT CERTIFICATE			DRAWING NUMBER: GA 1001	
PROJECT:	110 ABBOTSBURY GARDENS , PINNER HA5 1SU	DRAWING TITLE: LOCATION AND SITE PLAN		
		SCALE: As Shown	DATE: 01/07/2025	