


NOTES:  
ALL WORK TO BE CARRIED OUT IN ACCORDANCE WITH THE CURRENT BUILDING REGULATIONS.  
ALL DIMENSIONS, LEVELS TO BE CHECKED AND VERIFIED ON SITE BEFORE COMMENCEMENT OF WORK.  
THIS DRAWINGS TO BE READ IN CONJUNCTION WITH PROJECT WORKING DRAWINGS, SPECIFICATIONS, DETAILS AND  
STRUCTURE DRAWINGS.  
ALL MATERIAL USED IN THE PROPOSED EXTENSION SHOULD MATCH THE EXISTING BUILDING.


### Existing Rear Elevation

Scale 1:100@A3

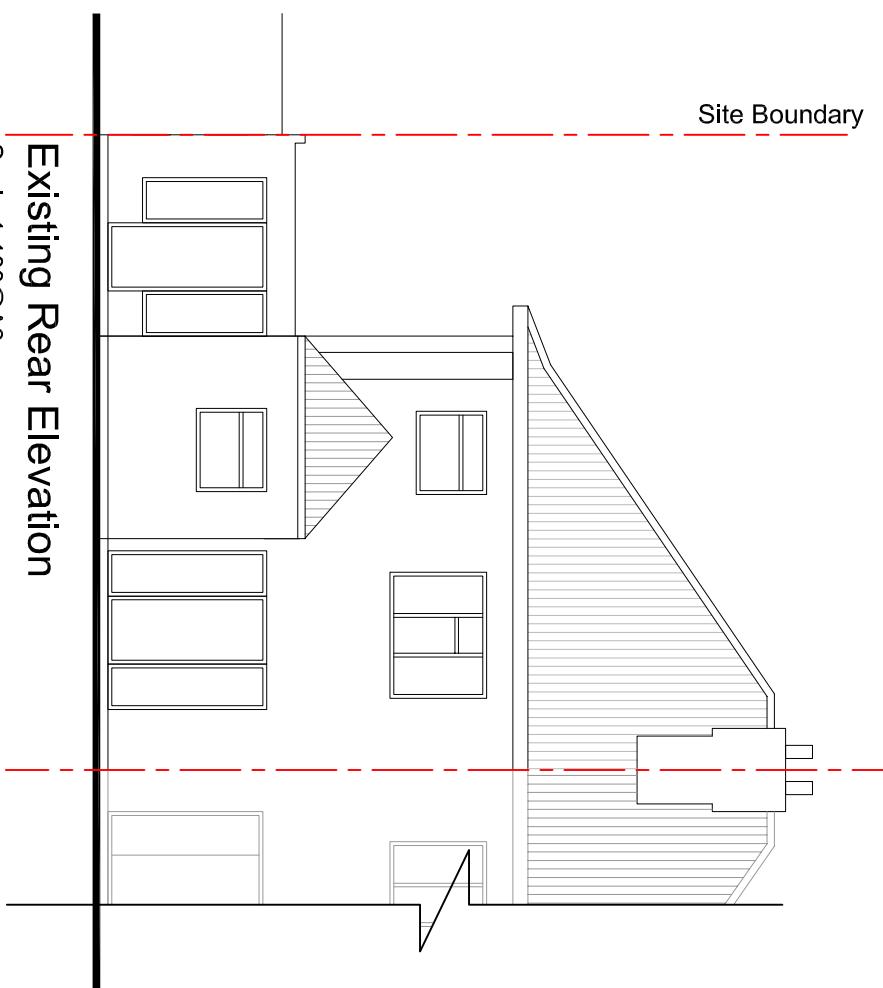


### Existing Side Elevation

Scale 1:100@A3

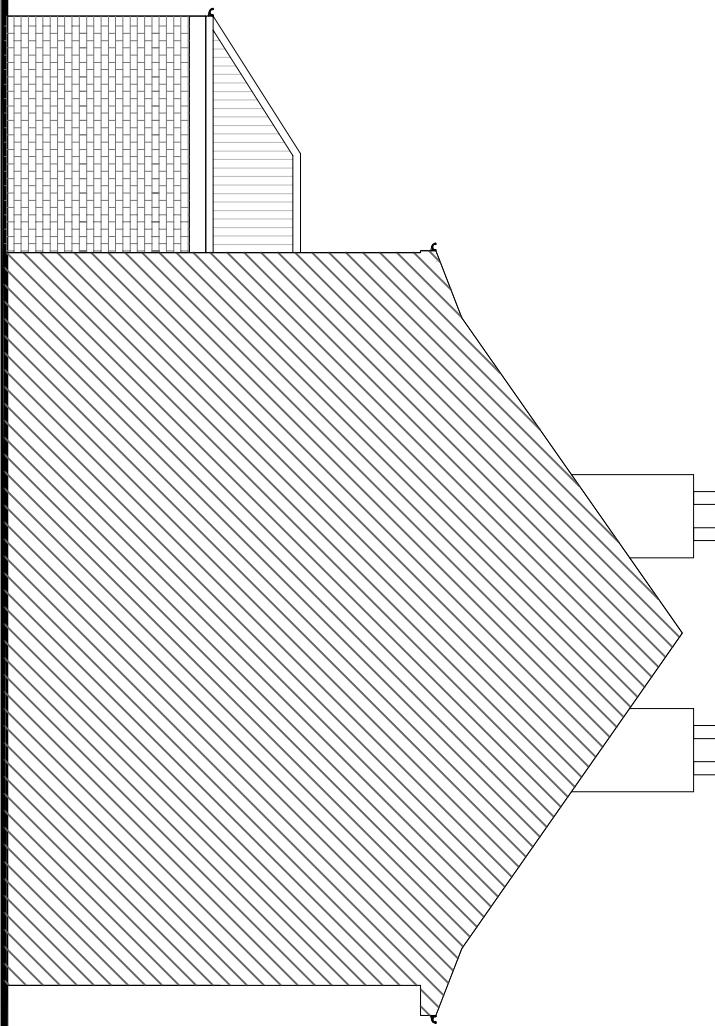


### Existing Front Elevation

Scale 1:100@A3

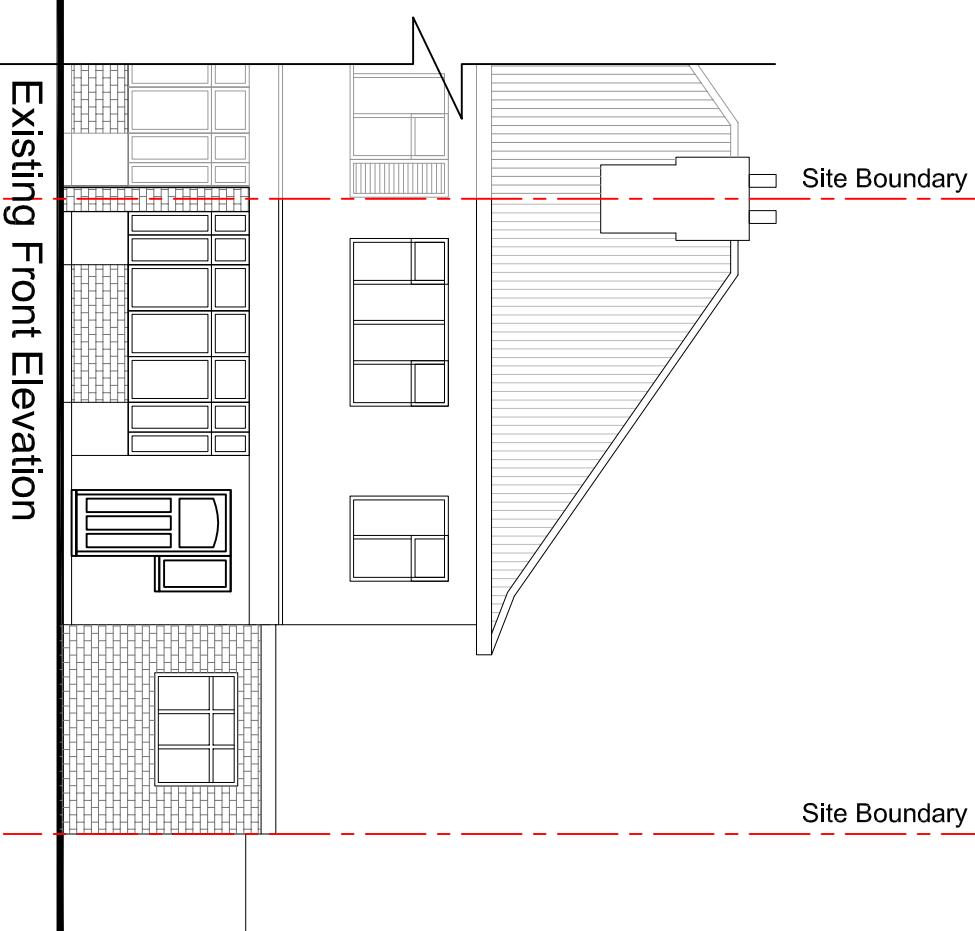

### Existing Side Elevation

Scale 1:100@A3

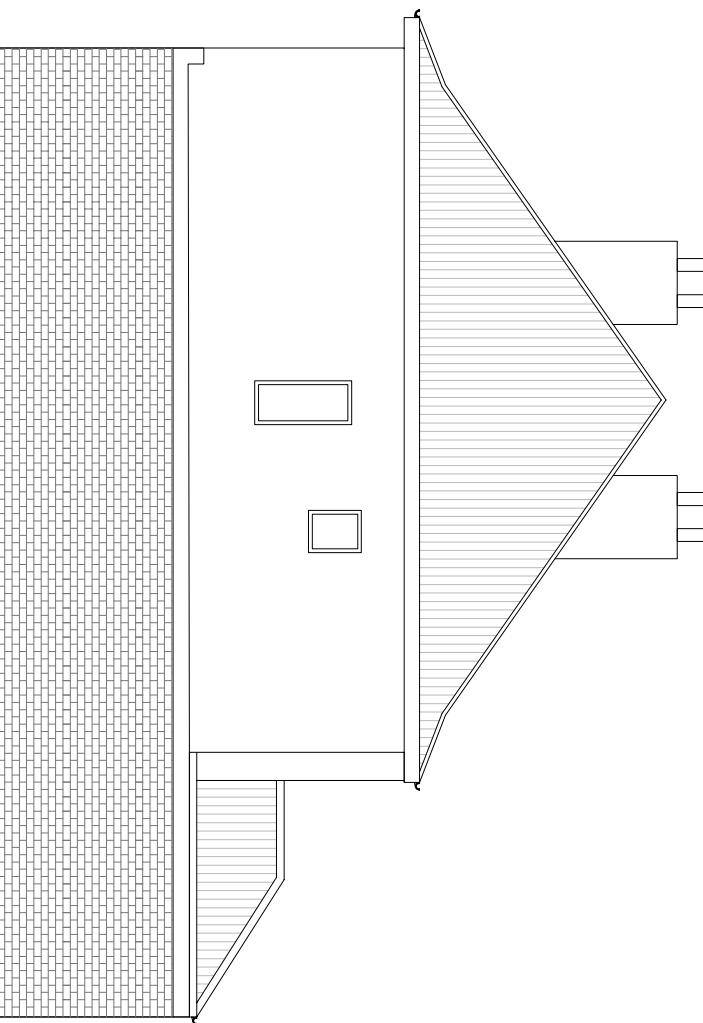

1:100  
@A3  
0  
1.0m  
2.0m  
3.0m  
4.0m  
5.0m

LAWFUL DEVELOPMENT CERTIFICATE

DRAWING TITLE:  
EXISTING ELEVATION

DRAWING NUMBER:  
GA 1002

STRUCTURE DRAWINGS...	SCALE: 1:100@A3	DATE: 01/07/2025
ALL MATERIAL USED IN THE PROPOSED EXTENSION SHOULD MATCH THE EXISTING BUILDING.	GA 1002	A