


NOTES:  
ALL WORK TO BE CARRIED OUT IN ACCORDANCE WITH THE CURRENT BUILDING REGULATIONS.  
ALL DIMENSIONS, LEVELS TO BE CHECKED AND VERIFIED ON SITE BEFORE COMMENCEMENT OF WORK.  
THIS DRAWINGS TO BE READ IN CONJUNCTION WITH PROJECT WORKING DRAWINGS, SPECIFICATIONS, DETAILS AND  
STRUCTURE DRAWINGS.  
ALL MATERIAL USED IN THE PROPOSED EXTENSION SHOULD MATCH THE EXISTING BUILDING.

## Proposed Ground Floor Plan


Scale 1:100@A3

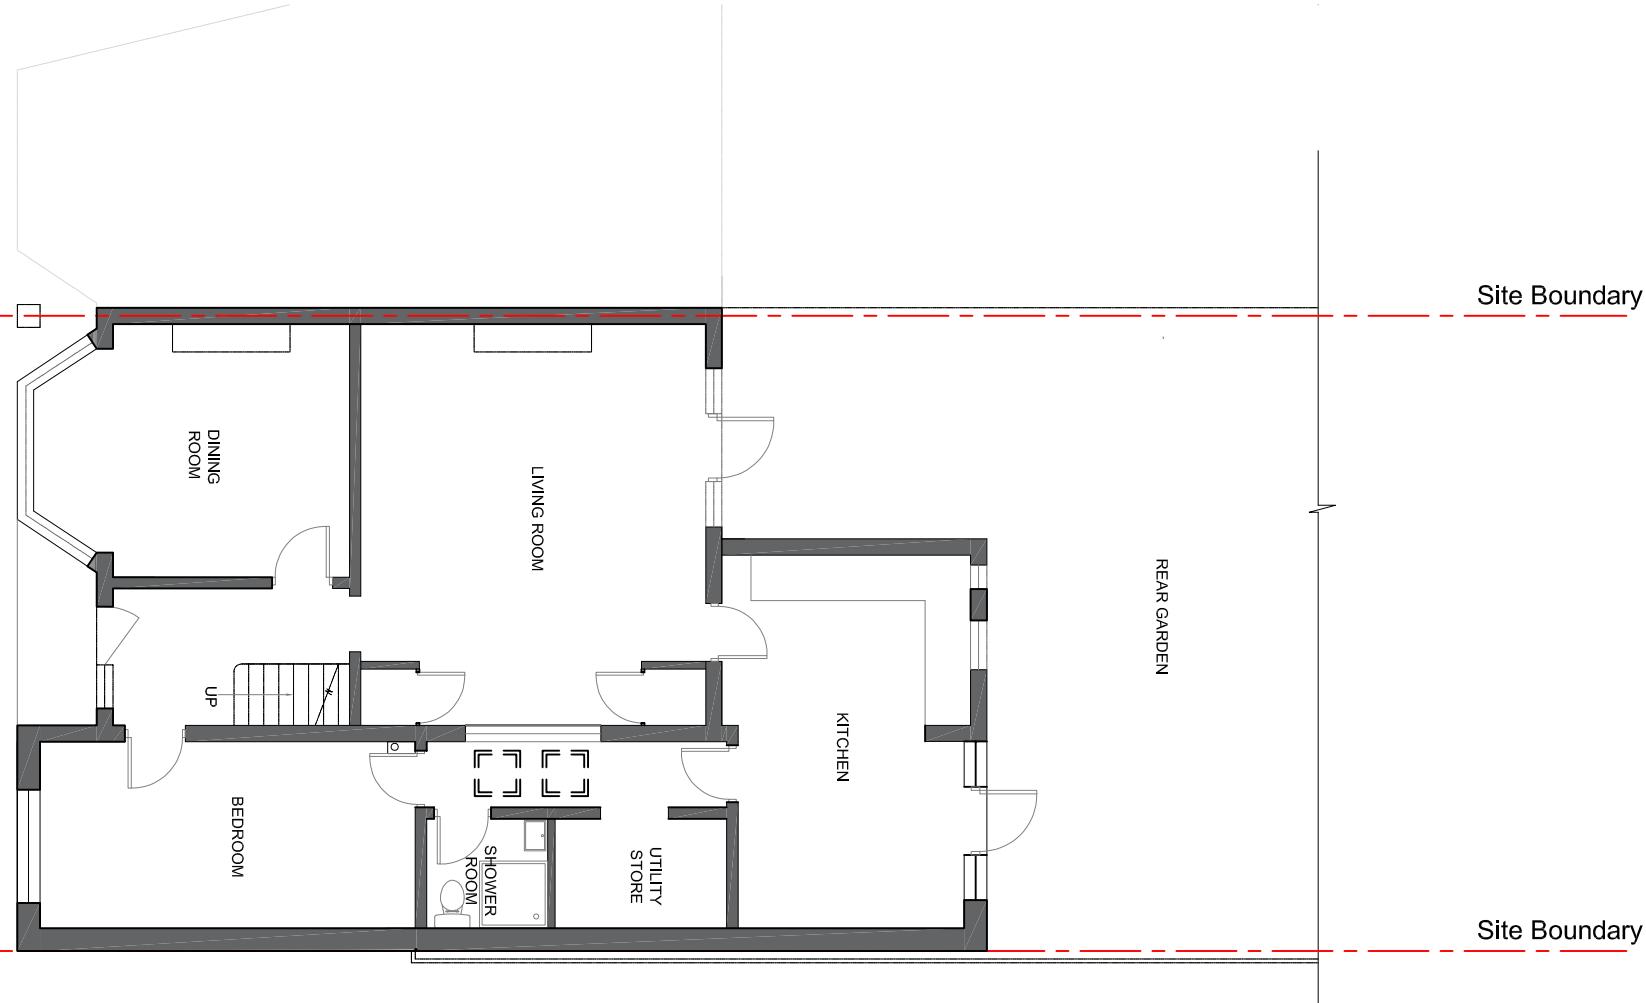

1:100  
@A3  
0  
1.0m 2.0m 3.0m 4.0m 5.0m

## Proposed First Floor Plan

Scale 1:100@A3

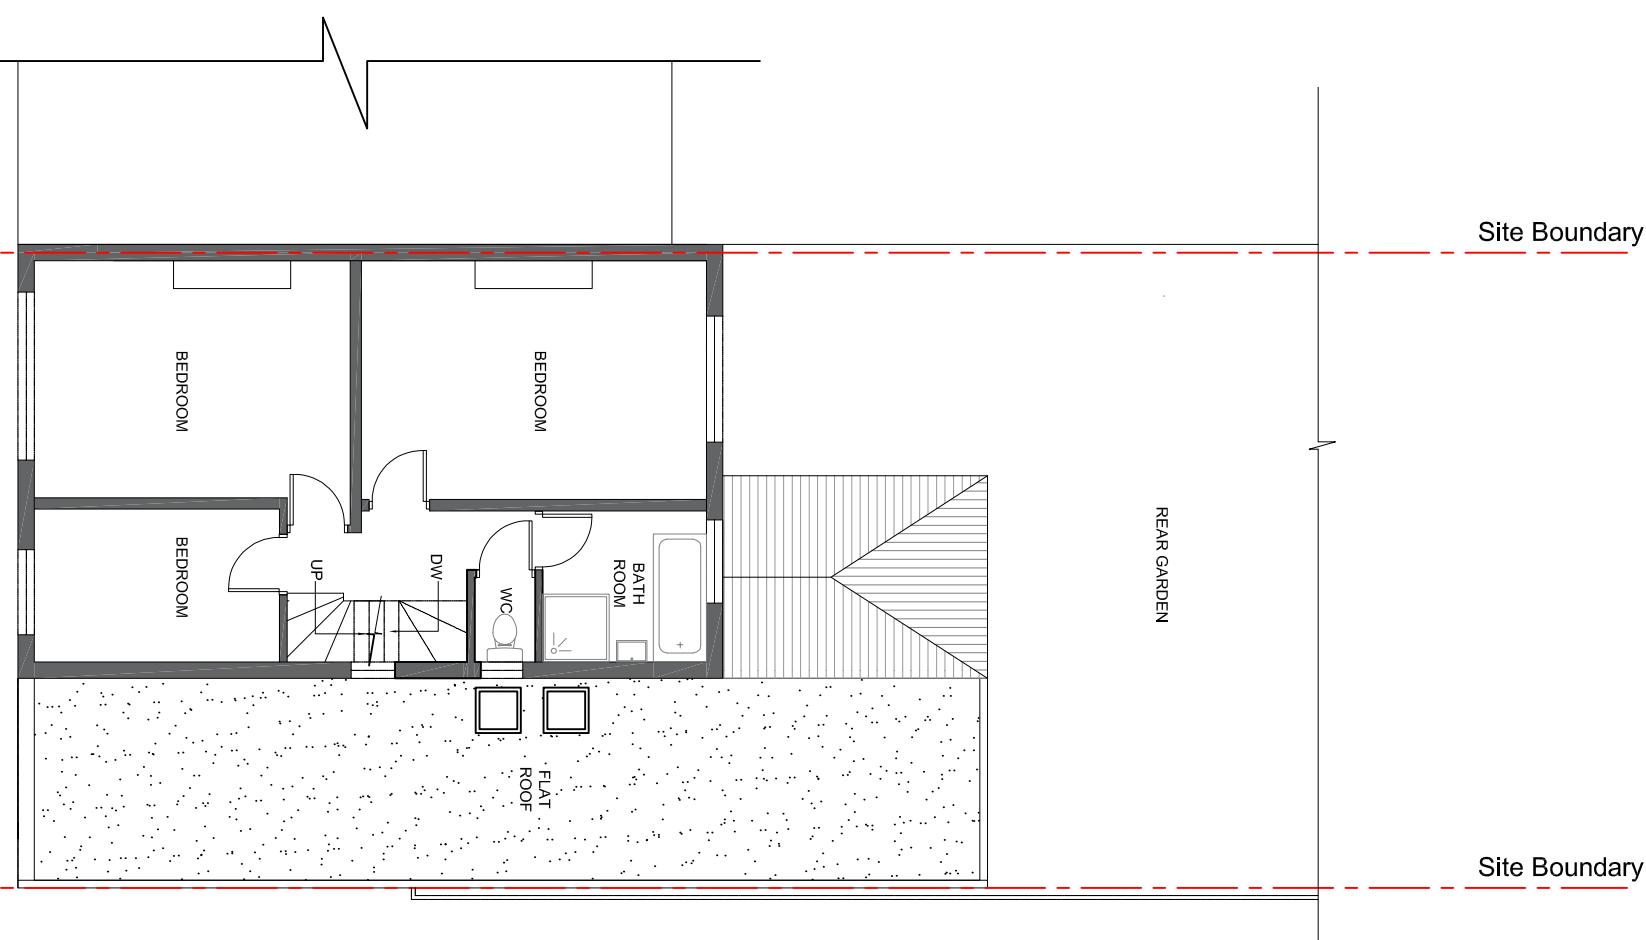

LAWFUL DEVELOPMENT CERTIFICATE

DRAWING TITLE:  
PROPOSED PLAN

SCALE:  
1:100@A3

DATE:  
01/07/2025

GA 2001 A

## Proposed Loft Plan

Scale 1:100@A3

