

Copyright in the design and this drawing is the property of RESI. Reproduction in whole or in part is forbidden without written sanction of RESI. This drawing must be read in conjunction with all other relevant documentation and drawings.

RESI accepts no liability for any expense, loss or damage of whatever nature and however arising from any variation which has not been referred to them and their approval obtained.

Print out to actual scale. Do not scale, except unless for Planning purposes. All dimensions to be cross-checked on-site prior to manufacture and construction. Any discrepancies to be reported to RESI immediately.

NOTES

KEY

Neighbouring context - - - Boundary line



Revision		
Rev	Notes	Date
A	Planning Issue	17/06/2026




Job Title
Proposed ground floor rear extension, internal alterations, floor plan redesign and all other associated works at 104 Northwood Road, UB9 6PS

Drawing Status
Planning Drawings


Client
Anita Hirani-Hewett

Drawing Title
Existing and Proposed Block Plans

Scale 1 : 500 @ A3	Drawn AR
Date June 2026	Checked MP
Drawing No. B376129-1000	REV A

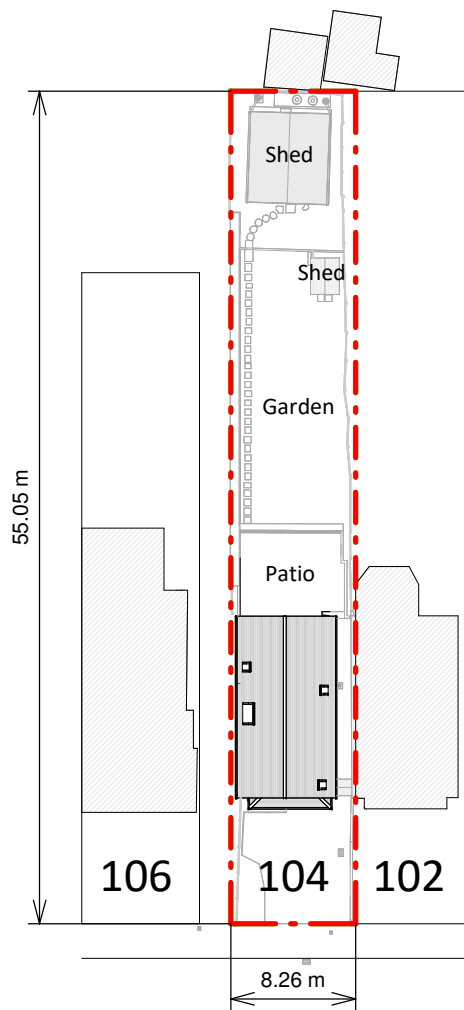

Existing Block Plan

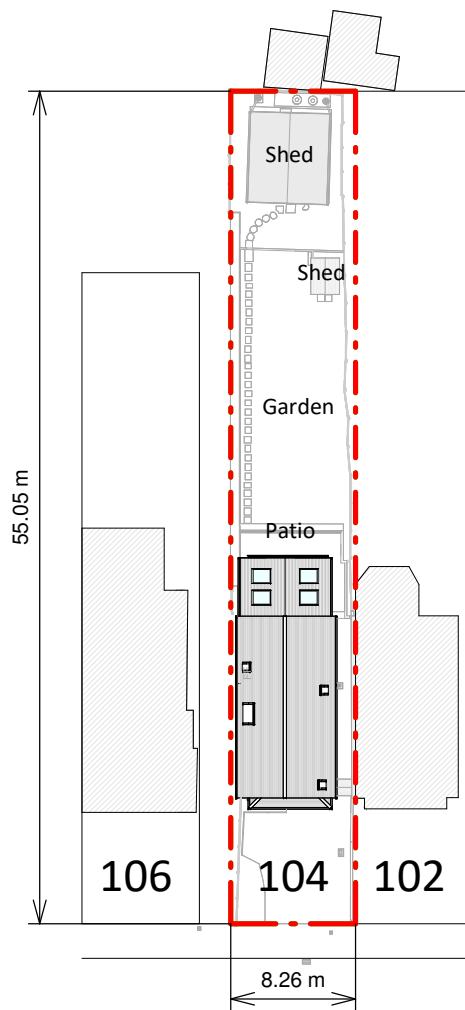

Proposed Block Plan

