


Ground floor plan



First floor plan

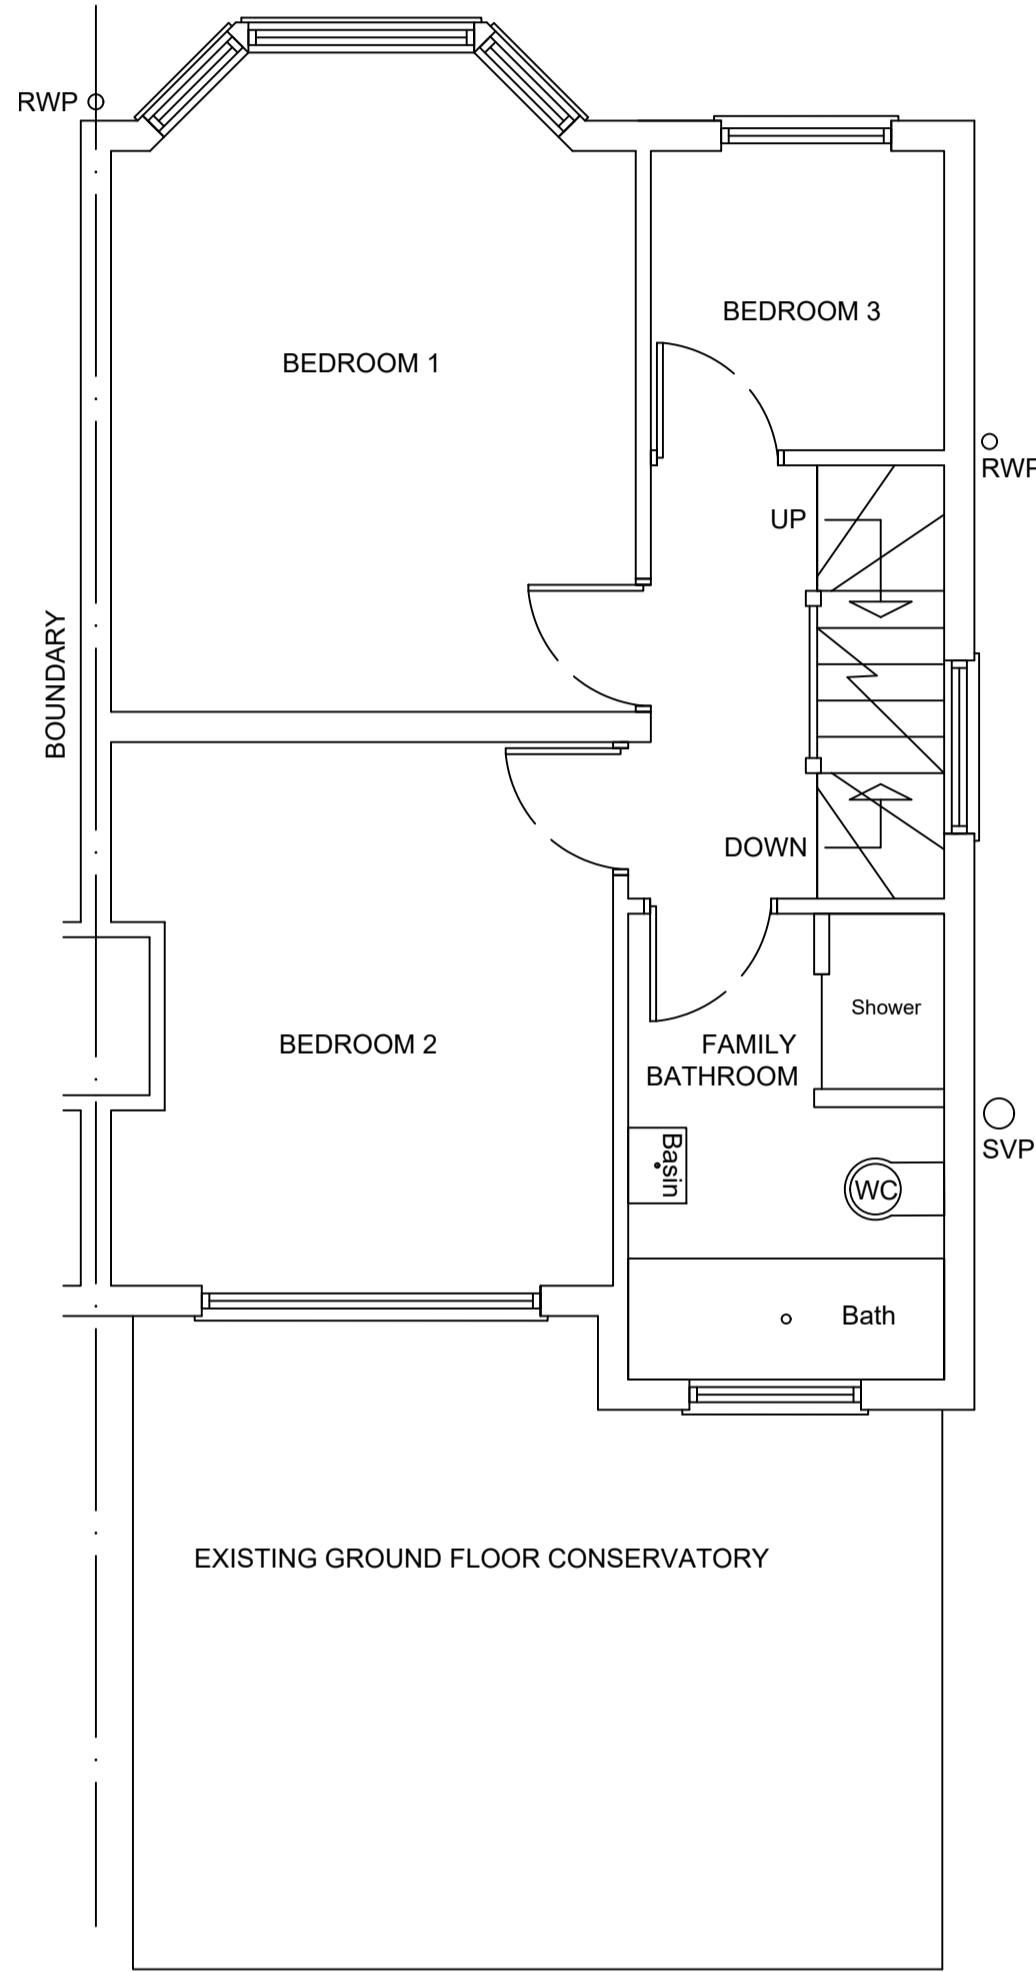


Front Elevation




Rear Elevation




Side Elevation

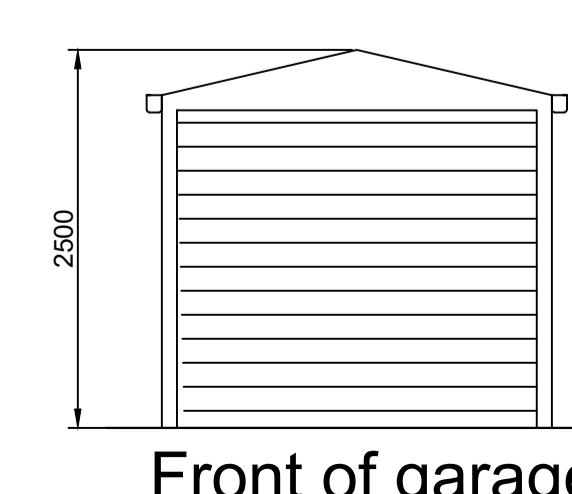


Front of garage

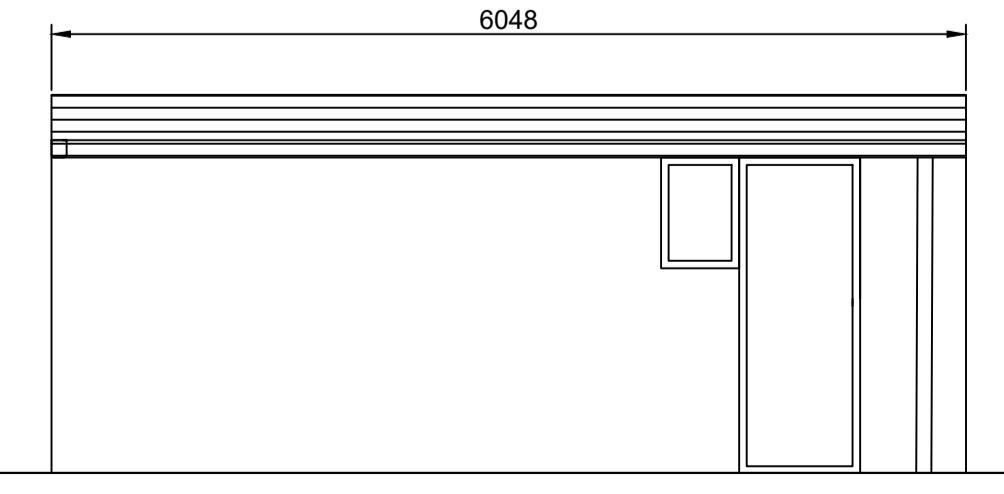

Side of garage

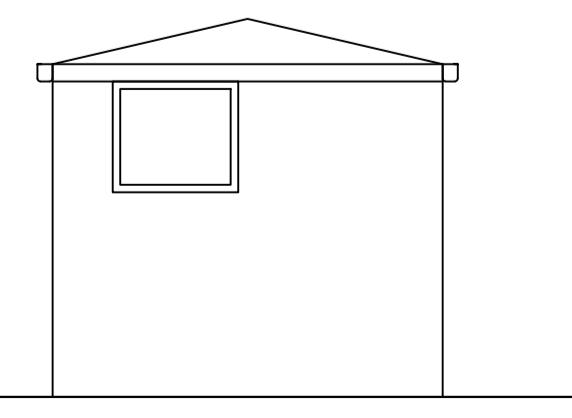

Rear of garage

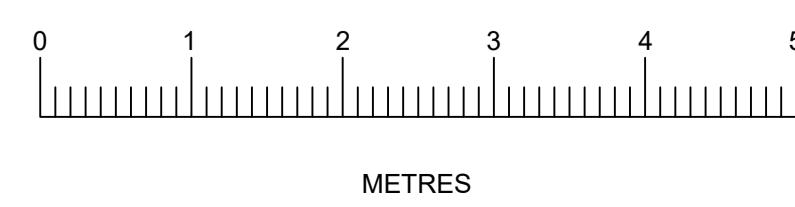

Client :
MR & MRS COOPER
30 ELMBRIDGE DRIVE
RUISLIP
HA4 7UT

Drawing Title:
EXISTING PLANS

SCALE: 1:50 @ A1
Drawn by: Margaret Leo
Drawing no: 200
Date: March 2025

Notes:
All dimensions should be checked with a site survey.
Drawings are subject to statutory authority approval and are to be used for the purpose of planning.
Structural calculations and drawings to be supplied by a structural engineer.