
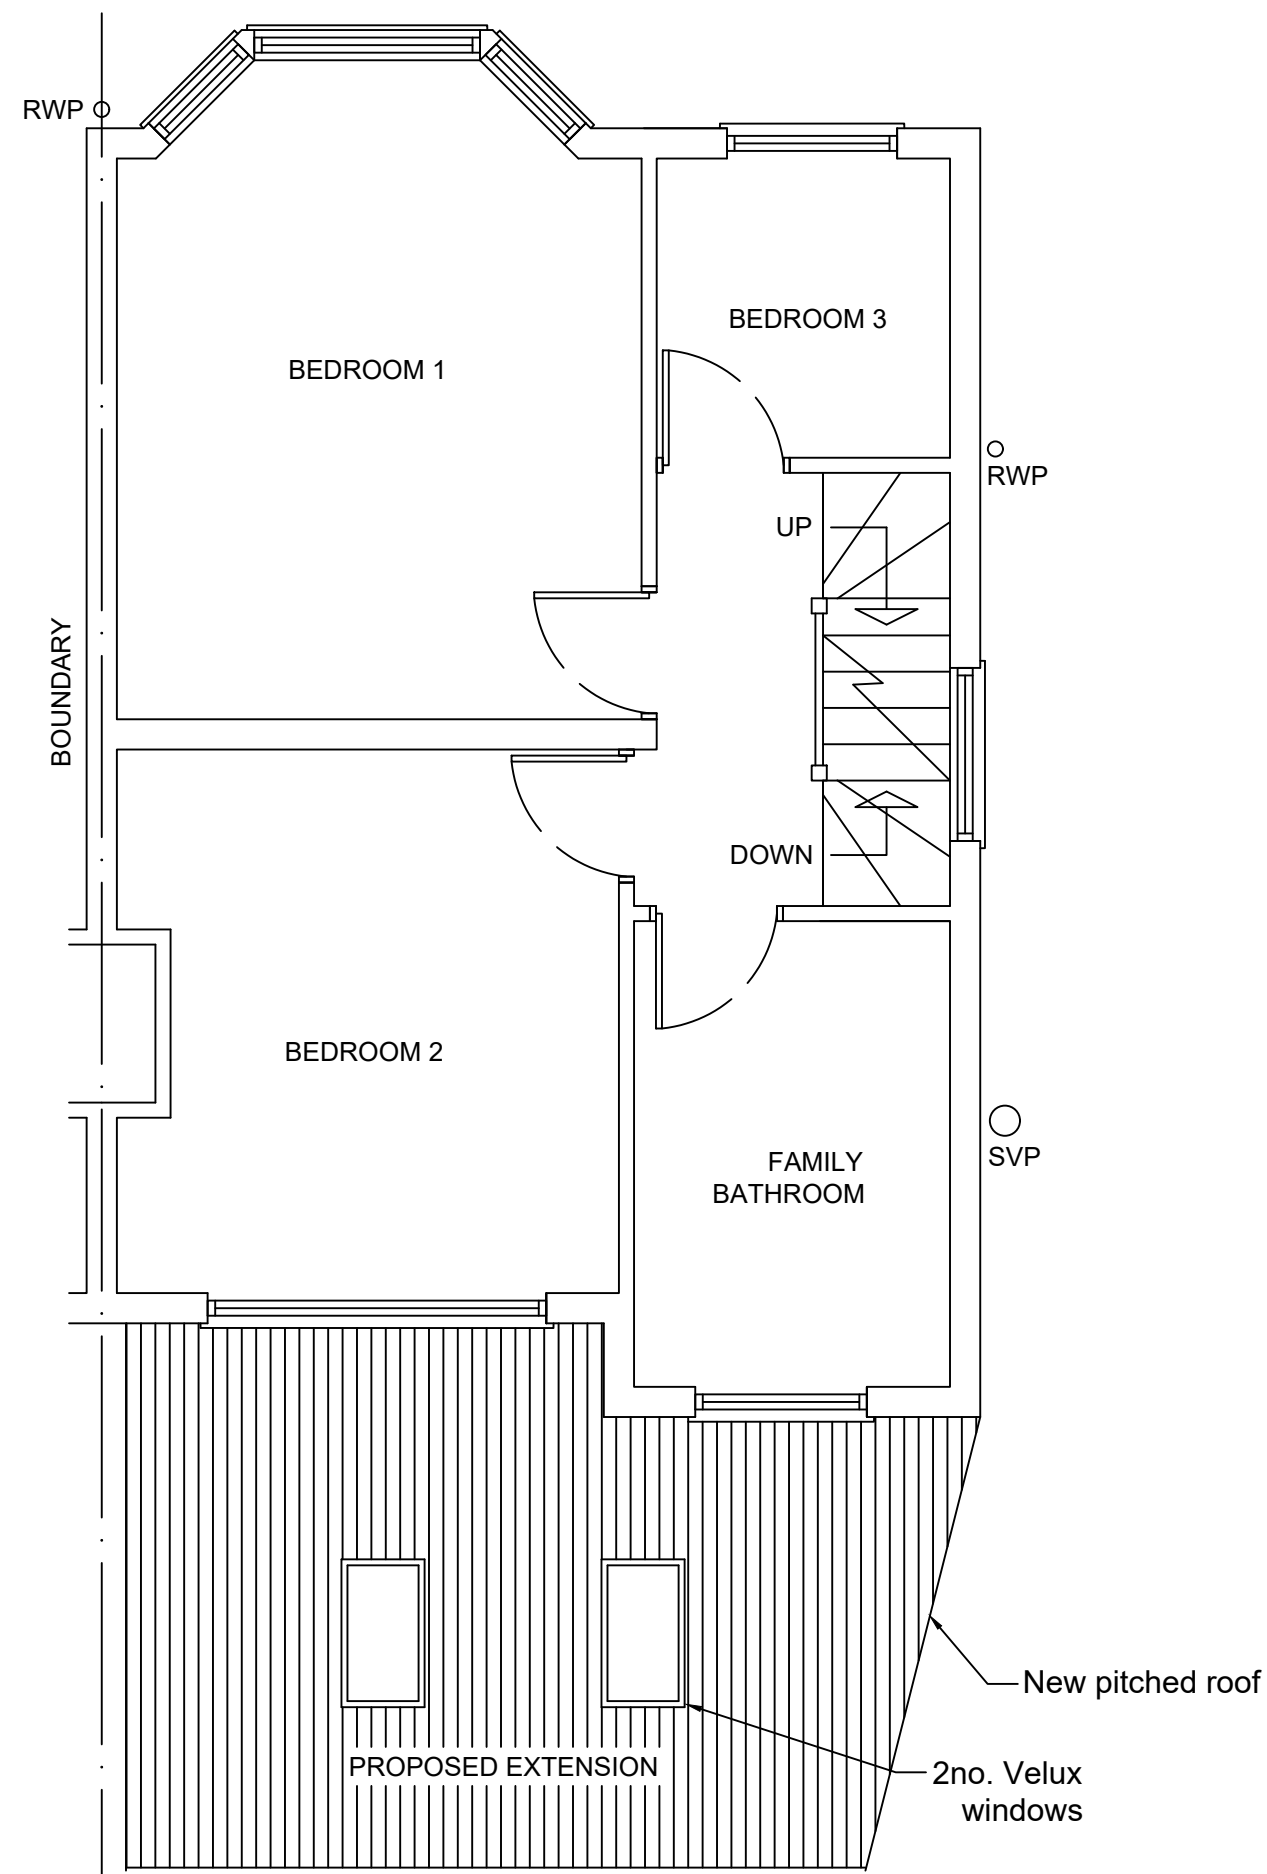


Notes:

All dimensions should be checked with a site survey.

Drawings are subject to statutory authority approval and are to be used for the purpose of planning.

Structural calculations and drawings to be supplied by a structural engineer.

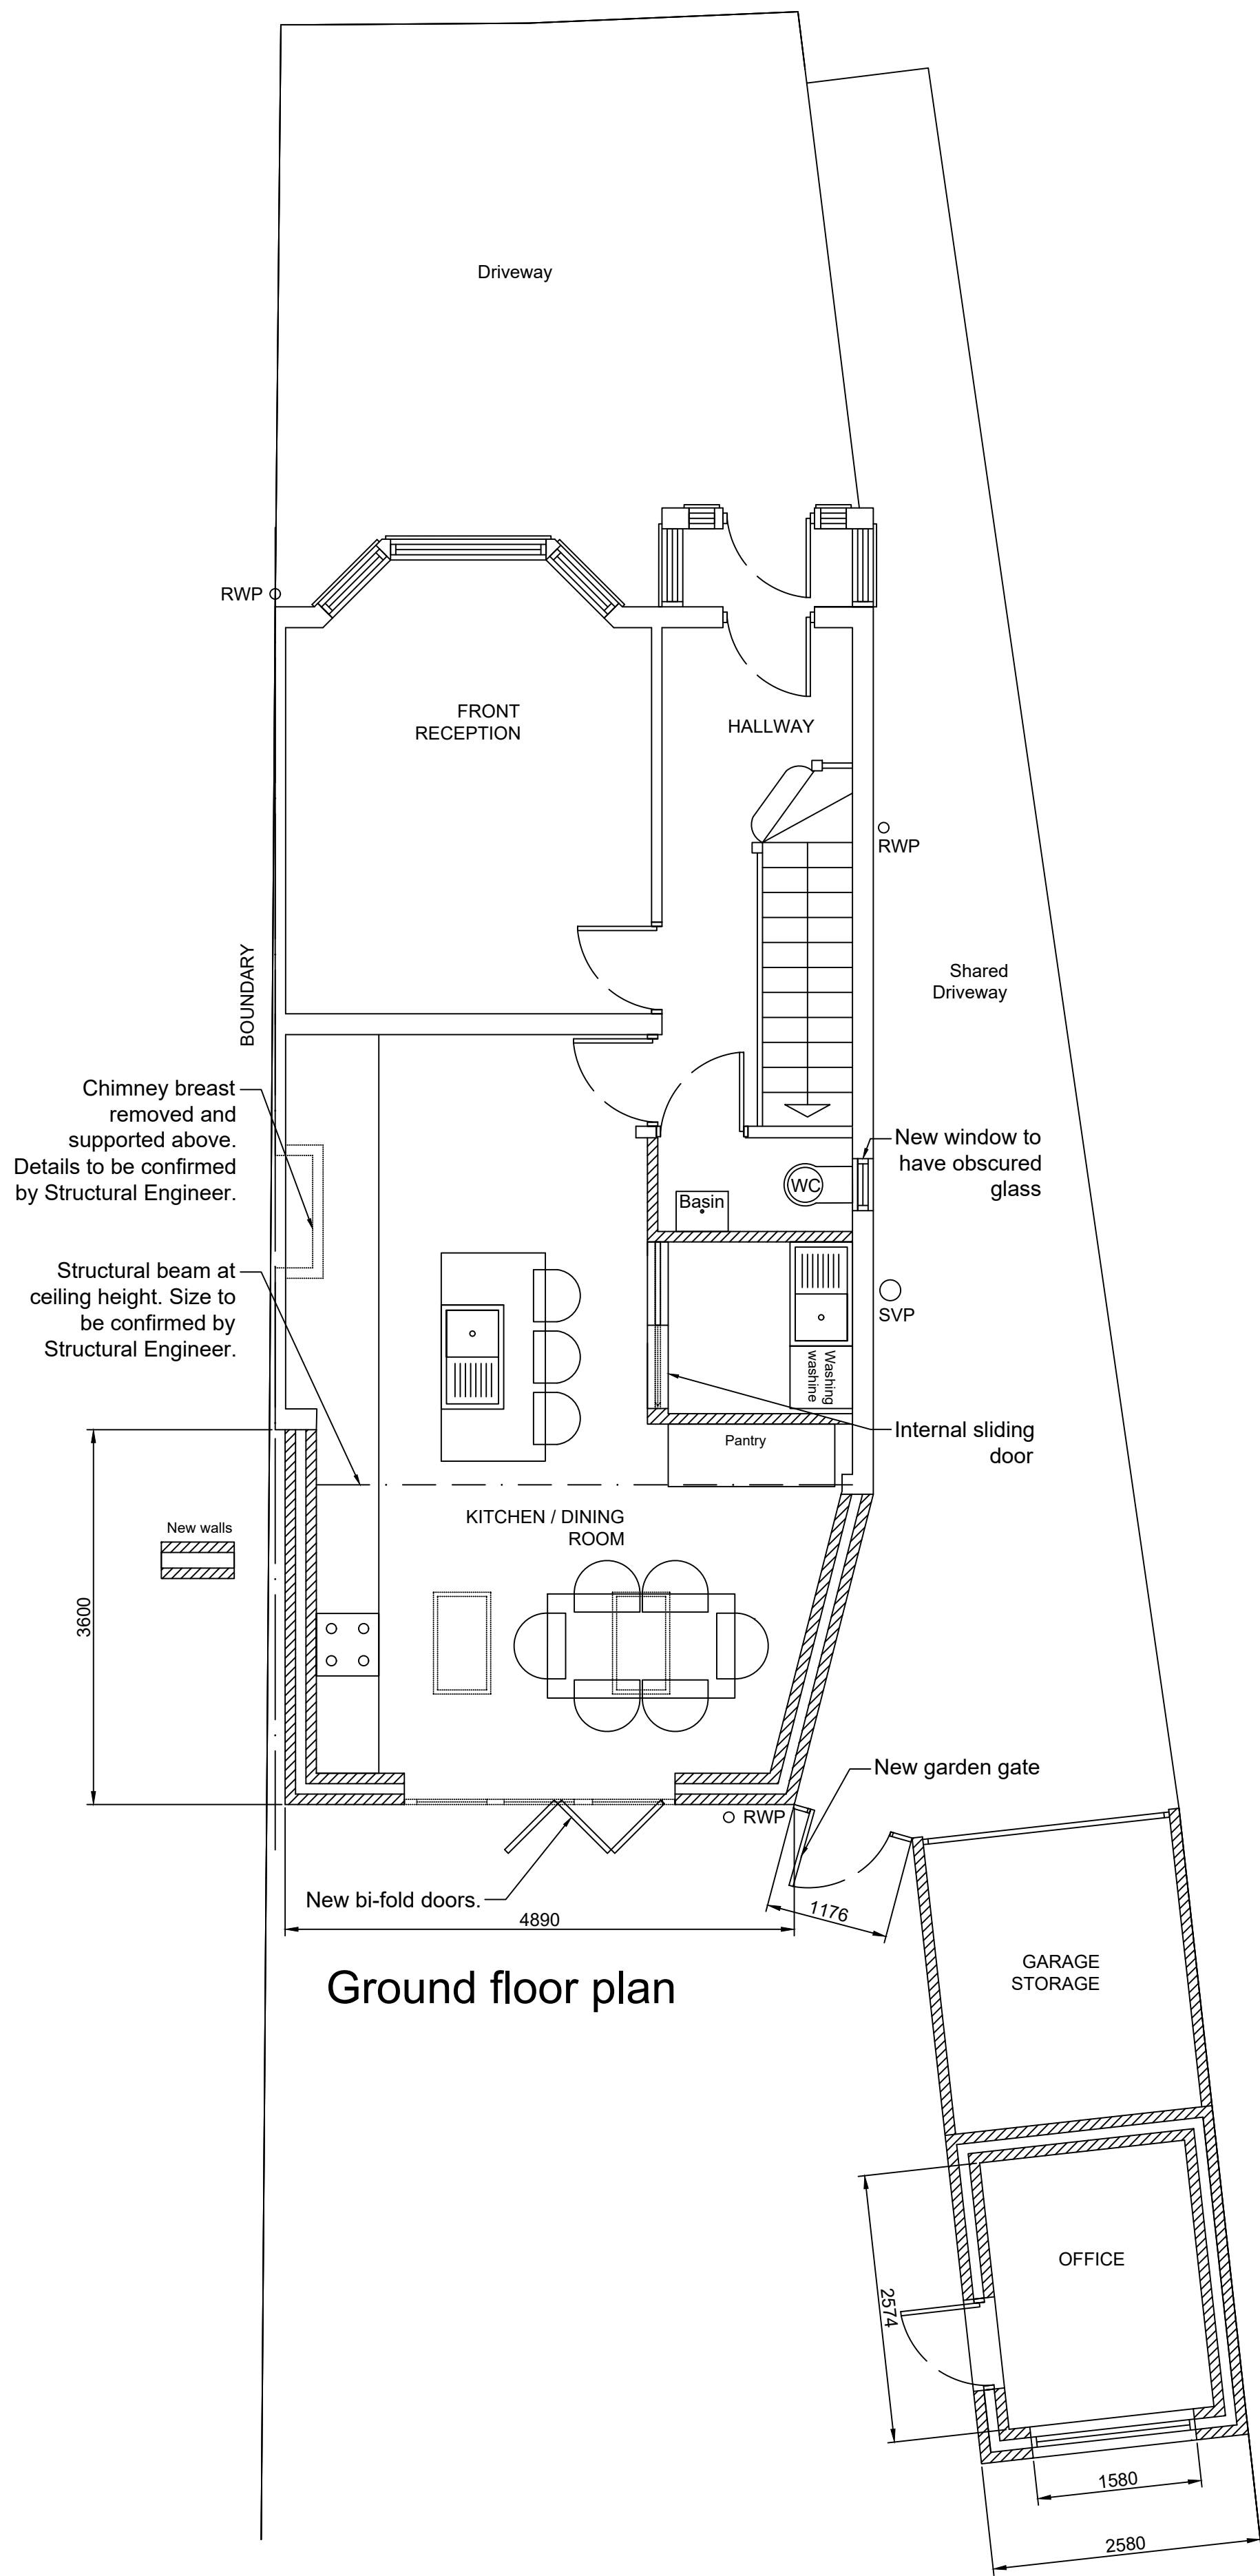

First floor plan




Front Elevation



Rear Elevation




Side Elevation

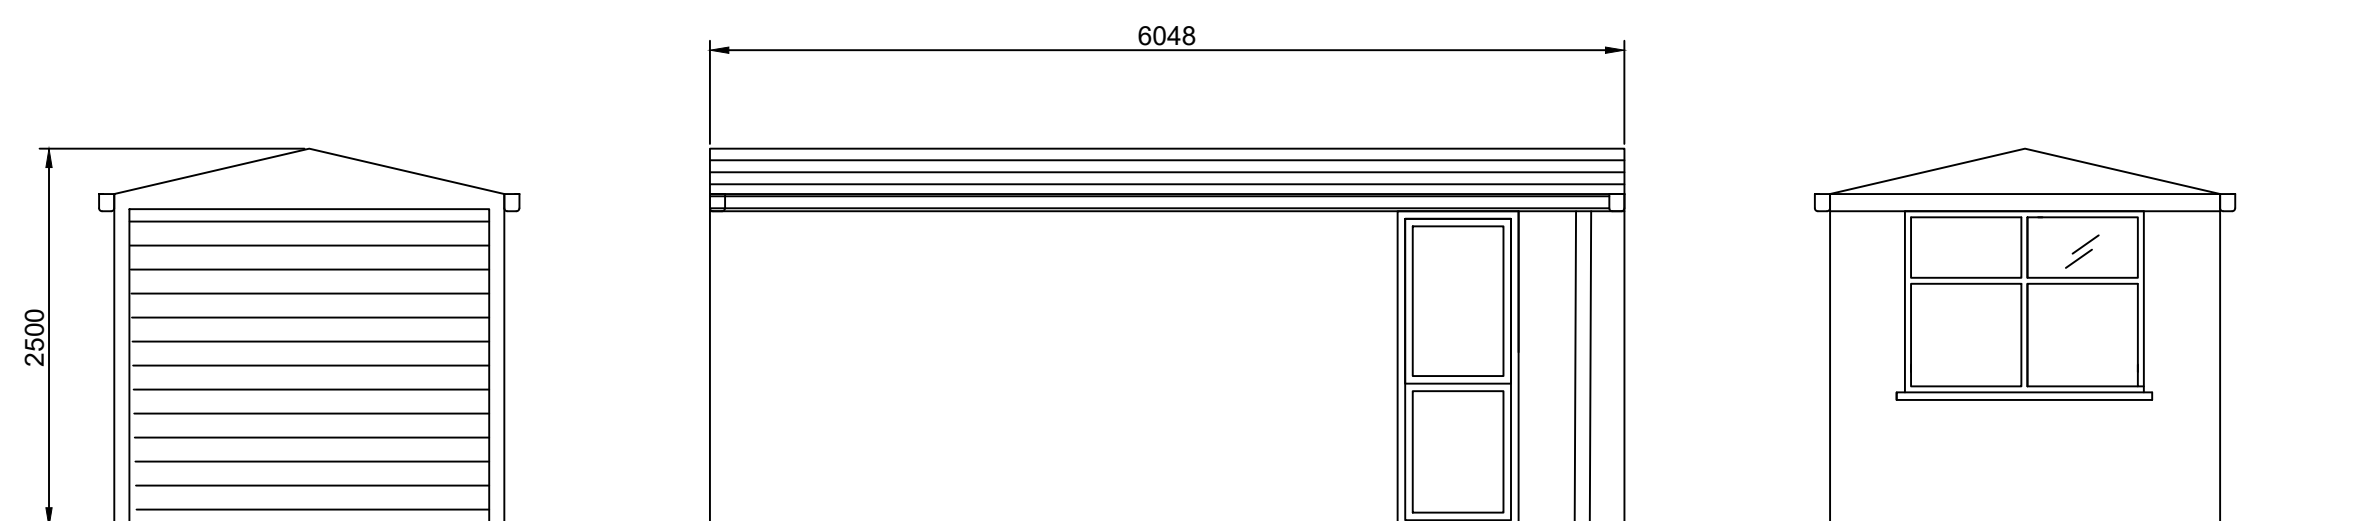

Front of garage

Side of garage

Rear of garage

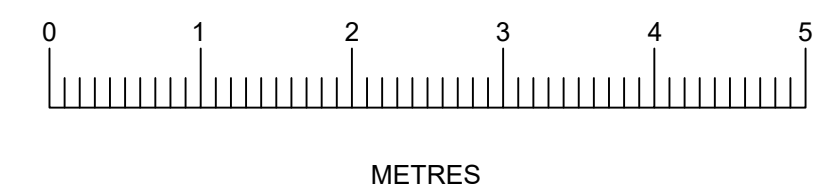

Client :
MR & MRS COOPER
30 ELMBRIDGE DRIVE
RUISLIP
HA4 7UT

Drawing Title:
PROPOSED PLANS

SCALE: 1:50 @ A1
Drawn by: Margaret Leo
Drawing no: 201
Date: MARCH 2025