

Contact:
Email: rabinkhadda@hotmail.co.uk,
Cell: 044 + 078 3293 8374
Web site: www.bluearcdesign.co.uk

Notes:
© 2025 Blue Architecture Limited.
All rights reserved.
All drawings are for the purpose of gaining
Planning Permission approval only.
All written dimensions to be taken in
preferences to scaled dimensions.

Rev.	Description	By	Ckd	Date

Client:
Mr. Krishna Chaulagain




Project:
Single storey Rear Extension 4.0 M Deep and
Demolish existing rear extension.

Location:
10 Widmore Road, Hillington,
Middlesex, UB8 3AY.

Status:
Larger extension: neighbour consultation scheme


Title:
Existing and Proposed Ground Floor plans.

Drawn by:	Str. Fr.	Checked by:
L.p	---	R.k
Project no:	Sheet Size	Sheet no.
BAL-1806	A3	
Date:	Scale:	
10/01/2025	1:100	

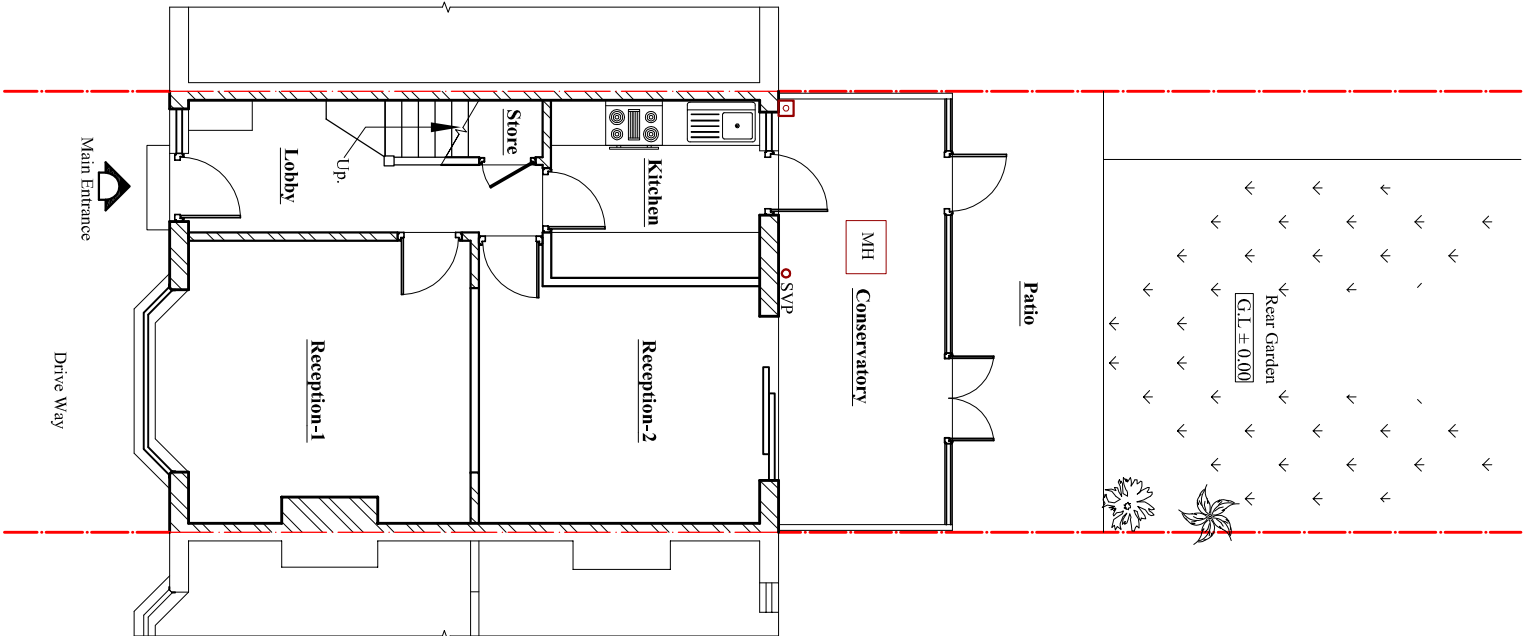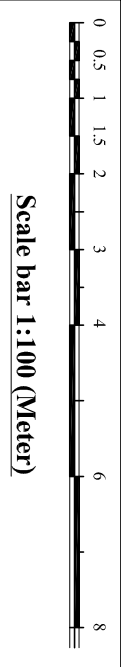 

Existing Ground floor Plan

Scale: 1:100

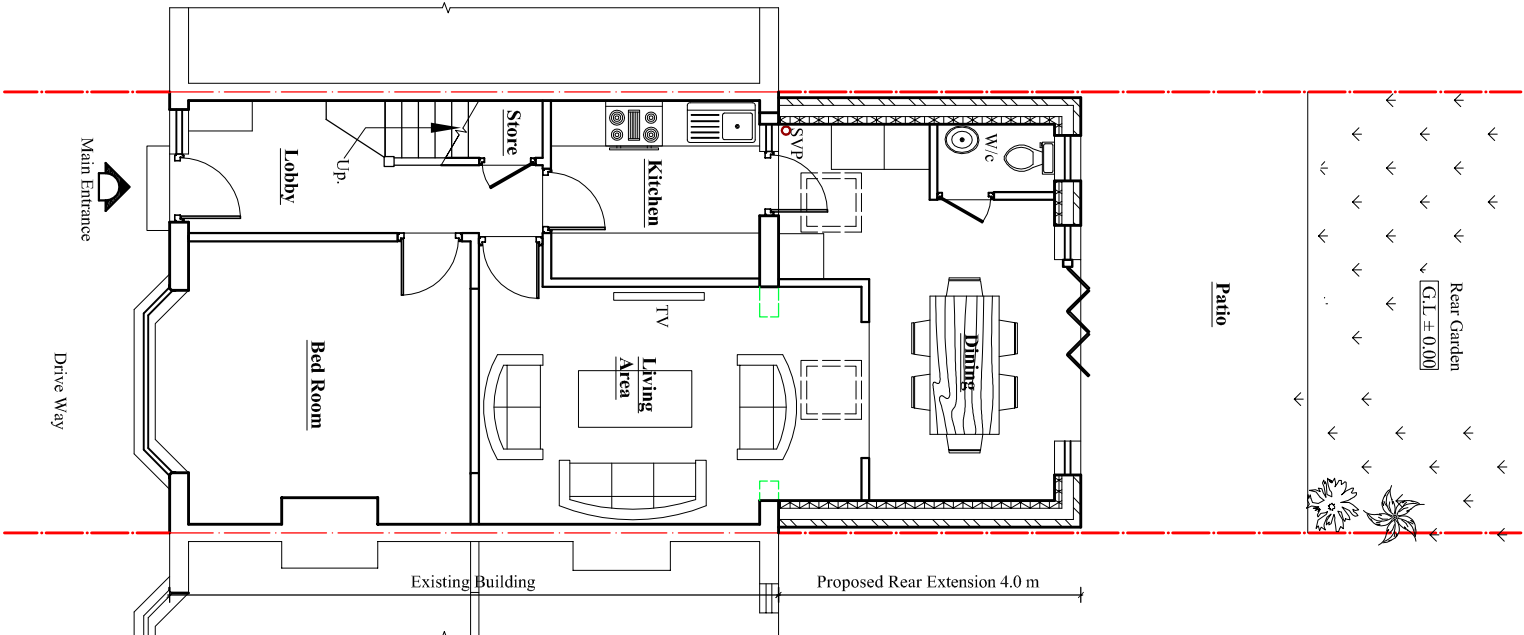

Proposed Ground floor Plan

Scale: 1:100