


SCALE
0M 1M 2M 3M 4M 5M 6M 7M 8M 9M 10M

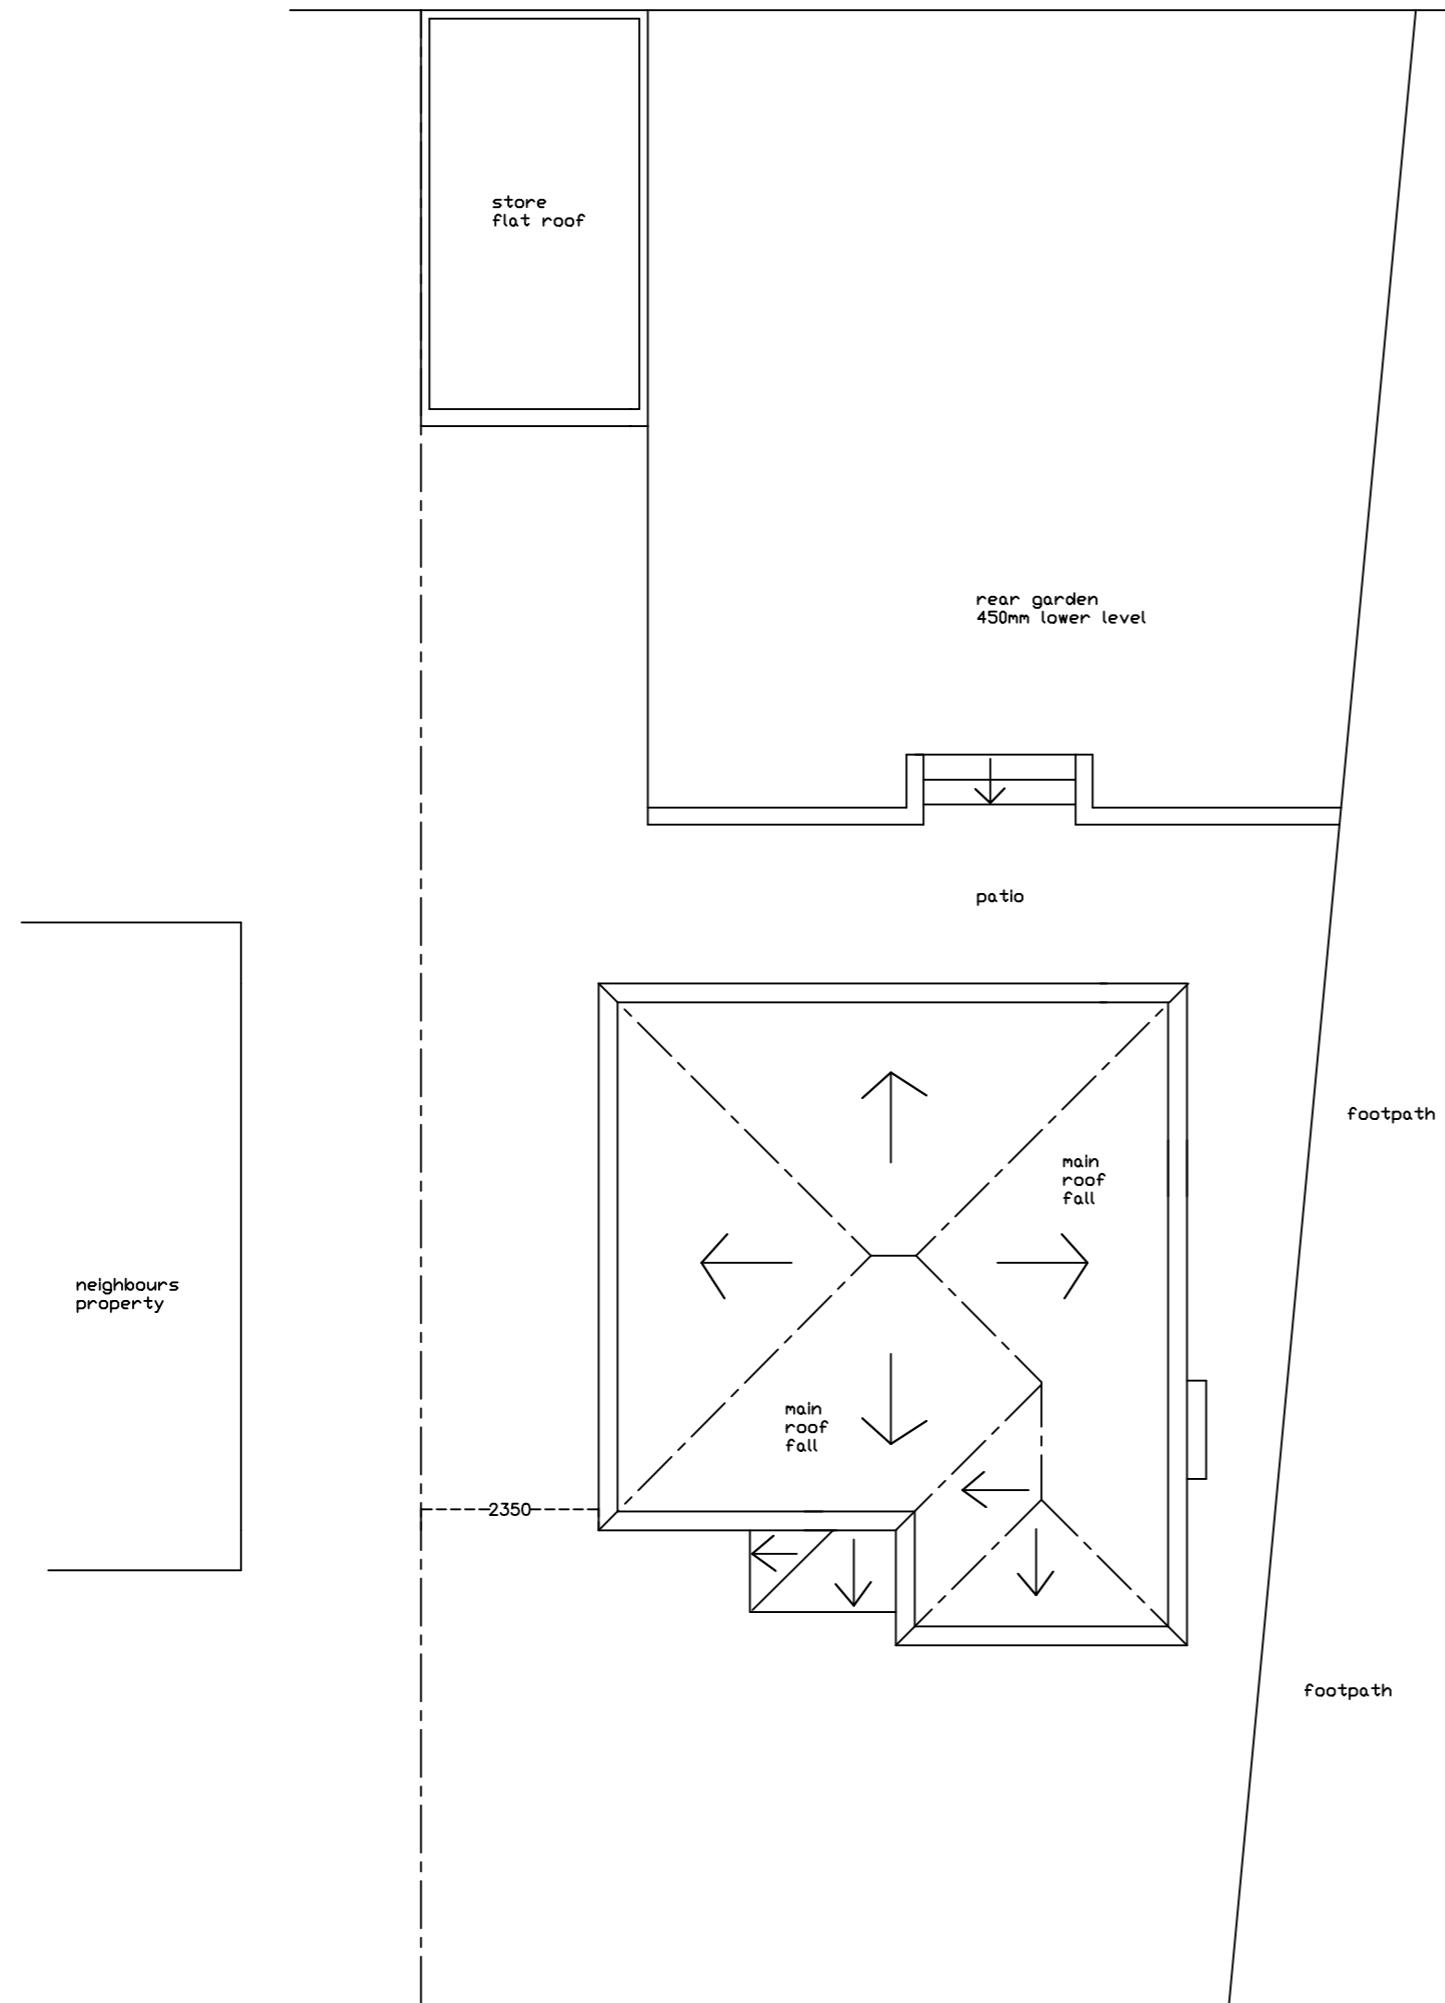

A3 PAPER
Existing Roof Plan

JAC Associates

Property Consultants

Mob: 07779 653101
jac.consultants@ntlworld.com

Project

15 Vinlake Avenue
Ickenham
MIDDX

Client

Mr
Tel:

Drawing Title
Proposed Extension

Drawing Number
vinlakeave-15 / 4
existing roof plan

Scale	Date
1 : 100	19-05-22

All dimensions and information contained in these plans should be checked on site and with the Local Authority prior to commencing any building works. The works may also be covered by the Town and Country Planning Acts, Building Acts and The Party Wall Act. No works should be commenced prior to obtaining all necessary consents.