


SCALE  
0M 1M 2M 3M 4M 5M 6M 7M 8M 9M 10M

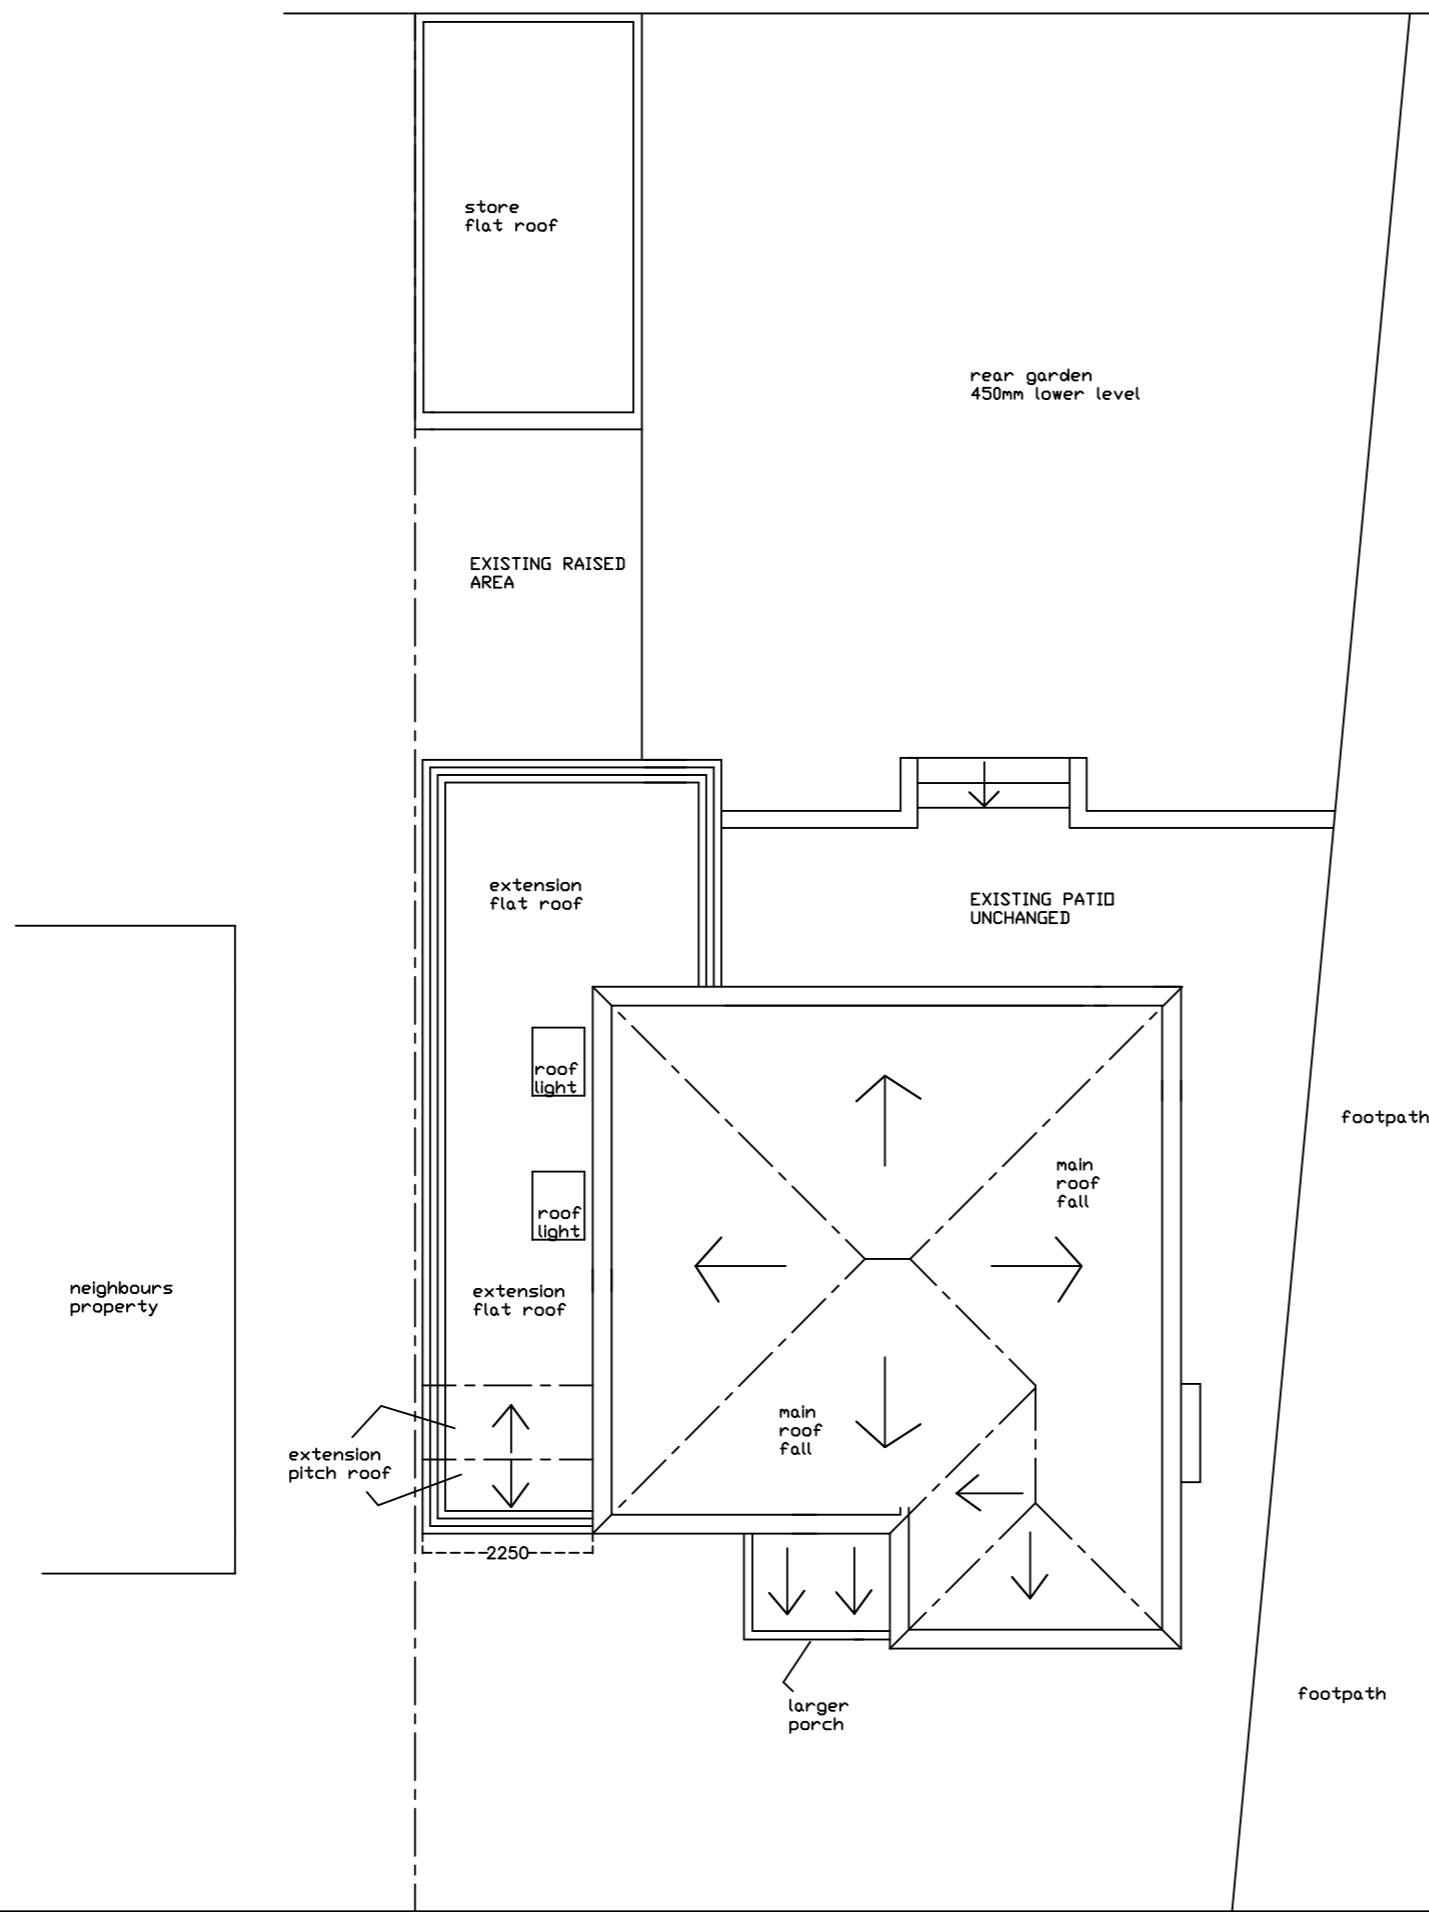

A3 PAPER  
Proposed Roof Plan

**JAC Associates**  
Property Consultants  
Mob: 07779 653101  
jac.consultants@ntlworld.com

Project	15 Vinlake Avenue Ickenham MIDDX		
Client	Mr Tel:		
Drawing Title	Proposed Extension		
Drawing Number	vinlakeave-15 / 7 REV D proposed roof plan		
Scale	1 : 100	Date	19-05-22

All dimensions and information contained in these plans should be checked on site and with the Local Authority prior to commencing any building works. The works may also be covered by the Town and Country Planning Acts, Building Acts and The Party Wall Act. No works should be commenced prior to obtaining all necessary consents.