



0 1.0 2.0 3.0 4 5 6 7 8 9 10

SCALE - 1 : 100.

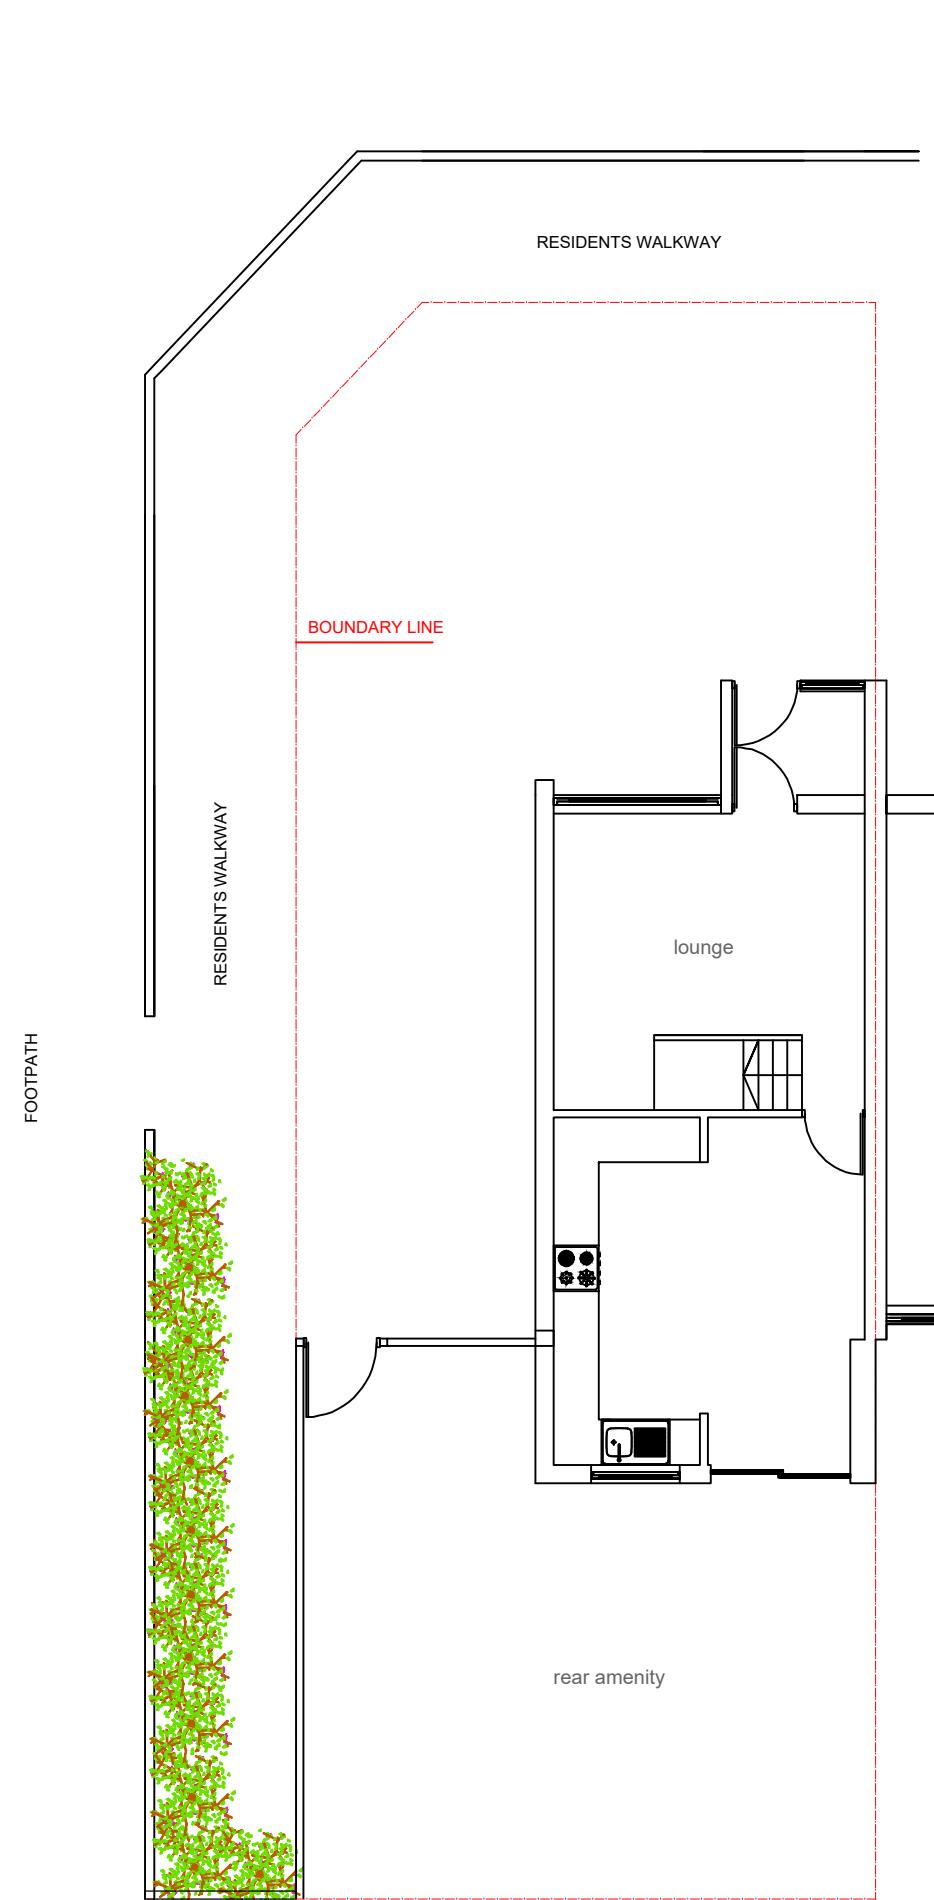

EXISTING GROUND FLOOR PLAN

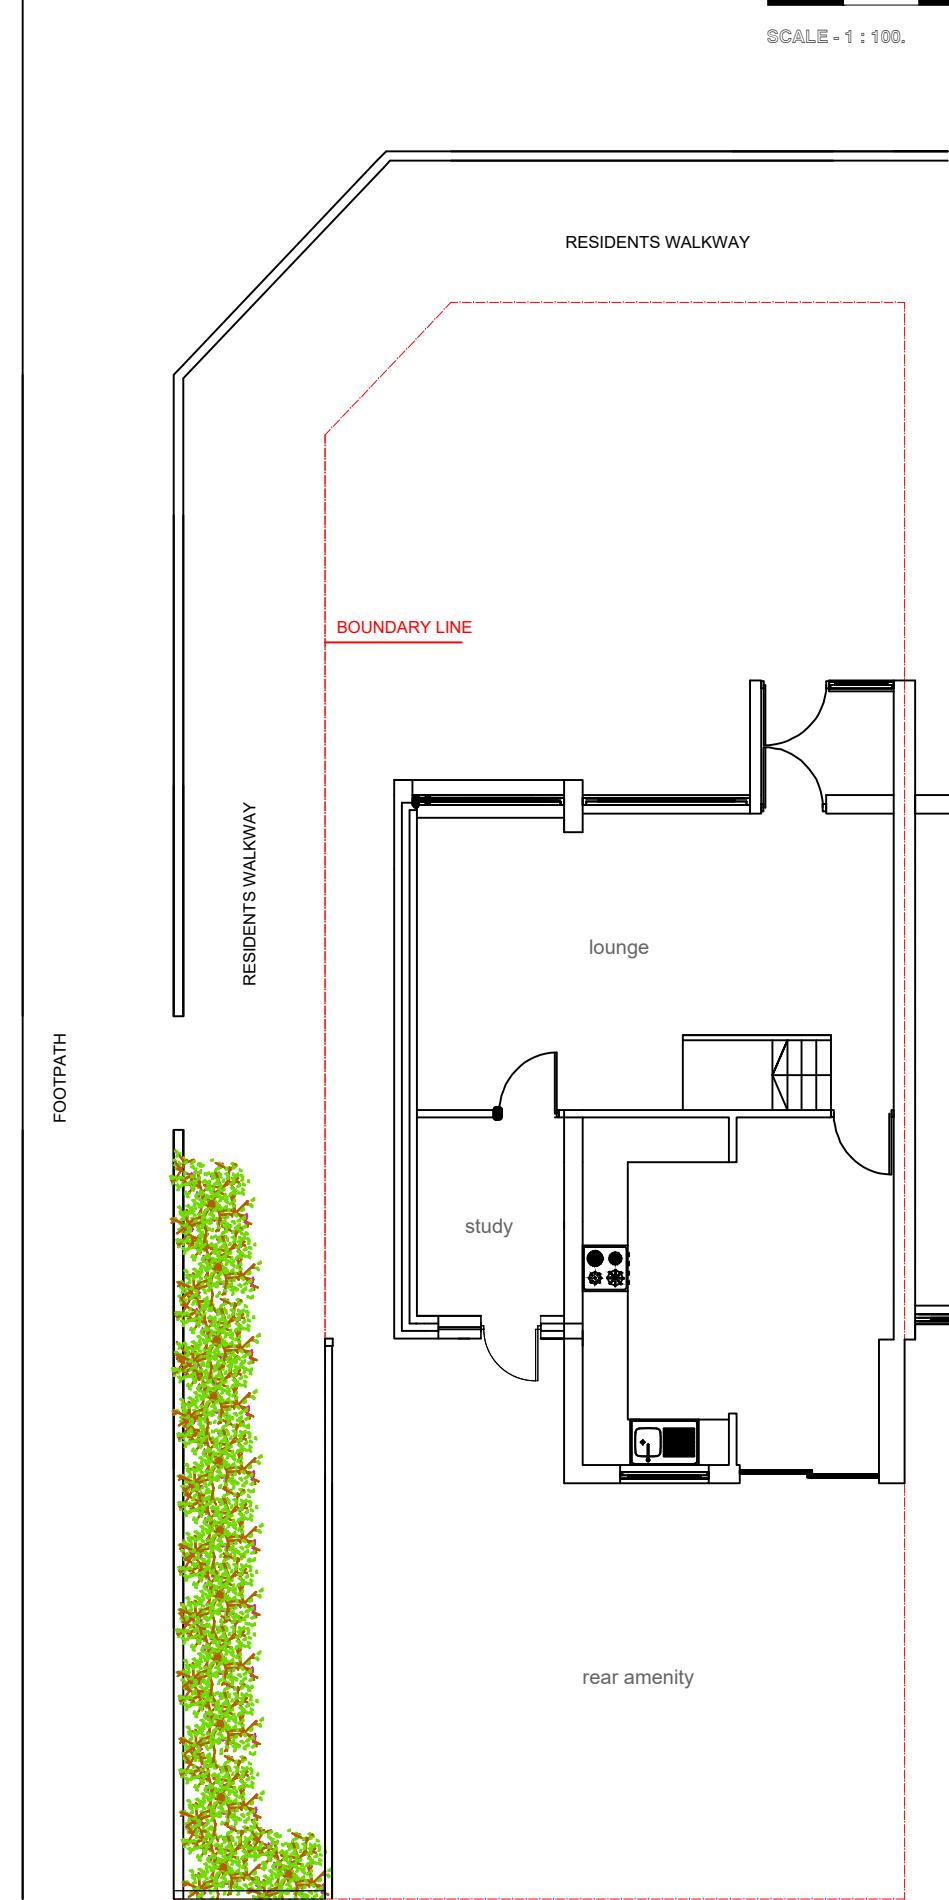

PROPOSED GROUND FLOOR PLAN

**M C S DESIGN** Architectural Services  
Millennium Creative Services Design  
53 Westmead, Windsor, SL4 3NN

mob: 07989319224  
tel: 01753 869117  
fax: 01753 869117  
www.mcsdesignservices.co.uk  
email: info@mcsdesignservices.co.uk

**client** MR. EDWIN YOUNIS

**site** 360 BATH ROAD, HARMONDSPORT, UB7 0DH

**project** SINGLE STOREY SIDE EXTENSION

**title** EXISTING AND PROPOSED GROUND FLOOR PLANS

**status** CERTIFICATE OF LAWFUL DEVELOPMENT APPLICATION

**drawing number** YOUNIS/PLAN/003

**scale** 1:100 @ A3 **drawn** Kaleem Janjua B.Arch.

**date** 22nd November 2021 **revision**