




SCALE - 1 : 100.

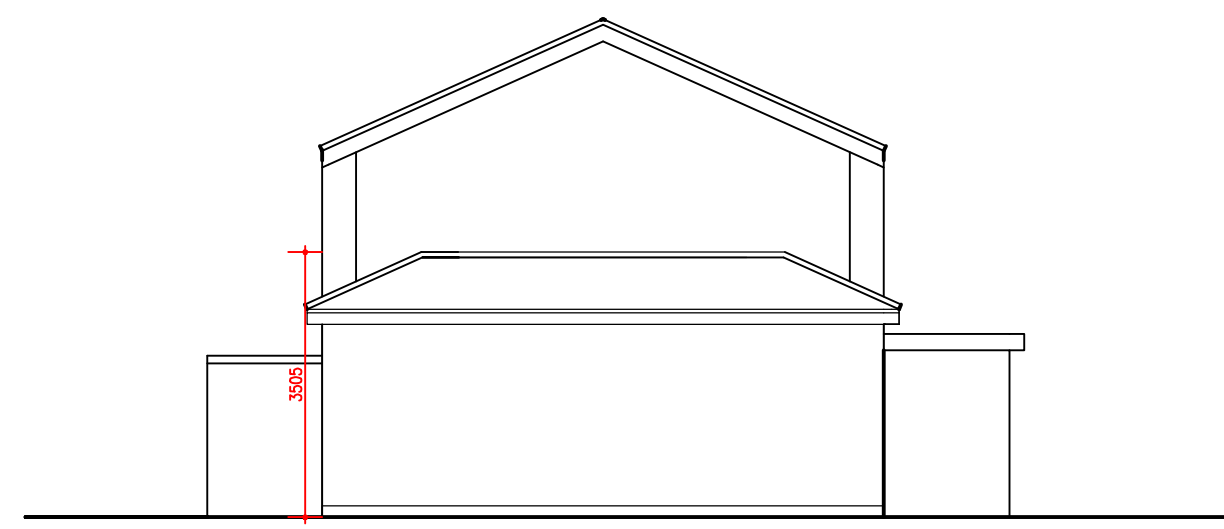


PROPOSED FRONT ELEVATION



PROPOSED SIDE ELEVATION 1



PROPOSED REAR ELEVATION

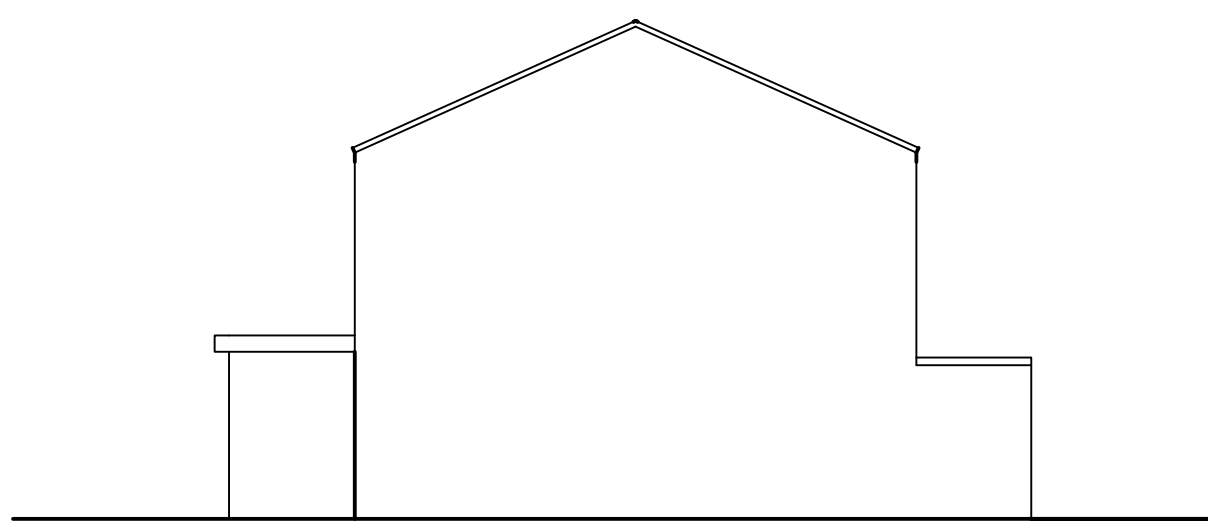

PROPOSED SIDE ELEVATION 2

M C S DESIGN *Architectural Services*
 Millennium Creative Services Design
 53 Westmead, Windsor, SL4 3NN

mob: 07989319224
 tel: 01753 869117
 fax: 01753 869117
 www.mcsdesignservices.co.uk
 email: info@mcsdesignservices.co.uk

client
 MR. EDWIN YOUNIS

site
 360 BATH ROAD, HARMONDSWORTH,
 UB7 0DH

project
 SINGLE STOREY SIDE EXTENSION

title
 PROPOSED ELEVATIONS

status:
 CERTIFICATE OF LAWFUL DEVELOPMENT
 APPLICATION

drawing number:
 YOUNIS/PLAN/002

scale 1:100 @ A3	drawn Kaleem Janjua B.Arch.
----------------------------	---------------------------------------

date 22nd November 2021	revision
-----------------------------------	-----------------