



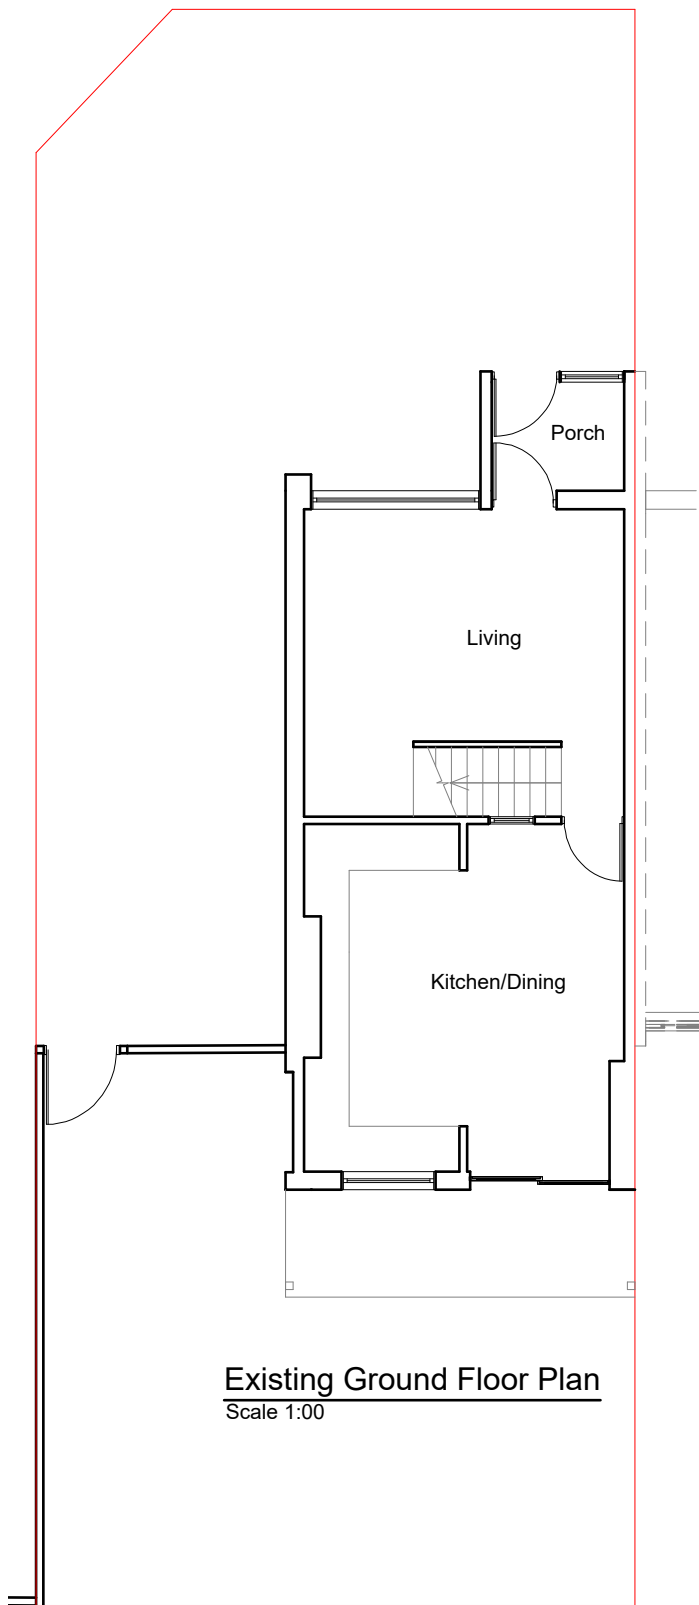

Existing Ground Floor Plan
Scale 1:100




Existing Front Elevation
Scale:1:100

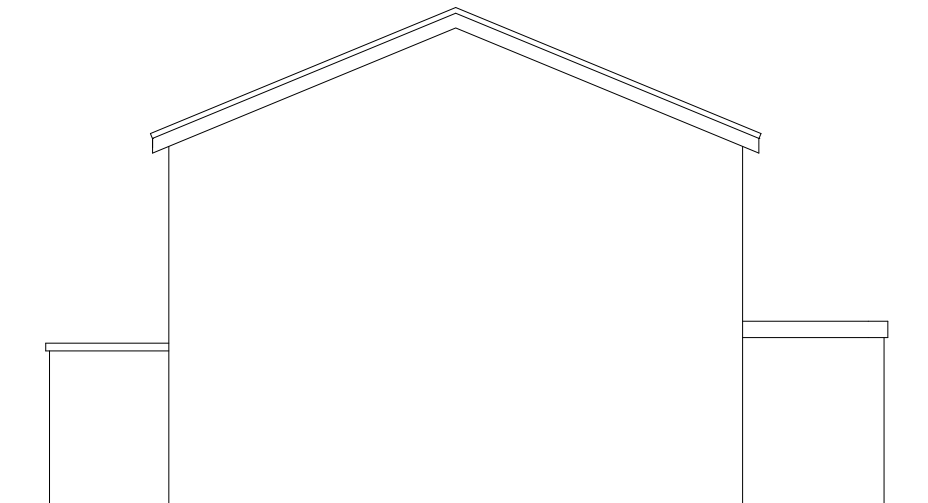


Existing Side Elevation
Scale:1:100



Existing Rear Elevation
Scale:1:100

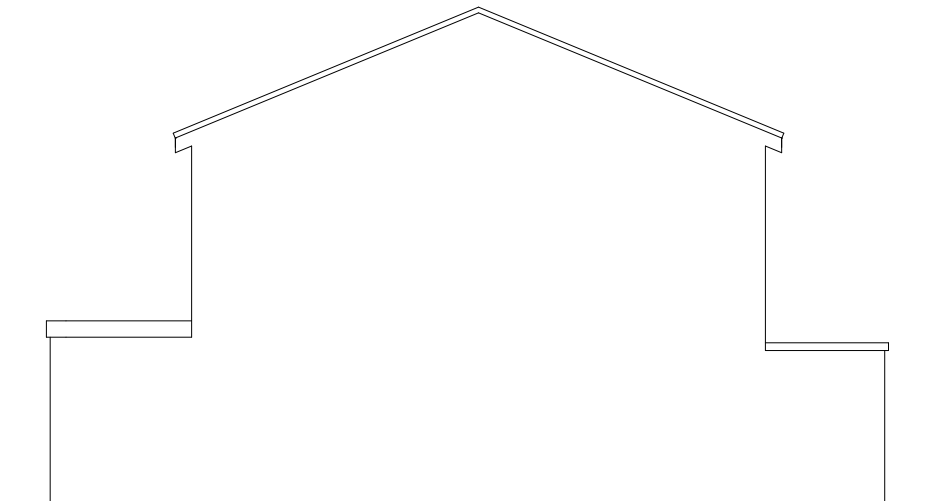

Existing Side Elevation
Scale:1:100

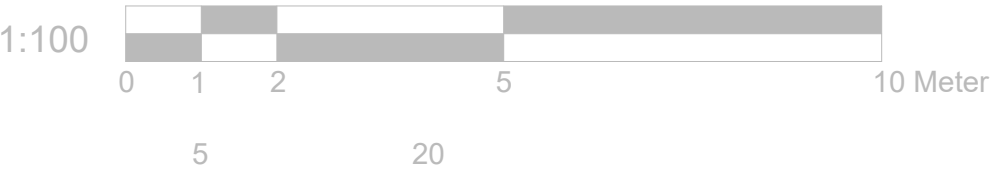


	Project:	Title:	Scale: 1:100 @ A3
	360 Bath Road	Existin Ground	Date: 09 2022
	Harmondsworth	Floor Plan	Drawing No.:
	UB7 0DH	Existing Elevations	3631 - 01/MT
			Revision
239 Western Road, Southall, Middx, UB2 5HS Tel: 020 8571 1369 info@multicreation.co.uk			

All work to comply with
current building regulations
and codes of practice

Do not scale from drawings
all dimensions to be checked
on site before the start of
any work

Proposed External Finish Materials to
Match Existing External Finish
Materials

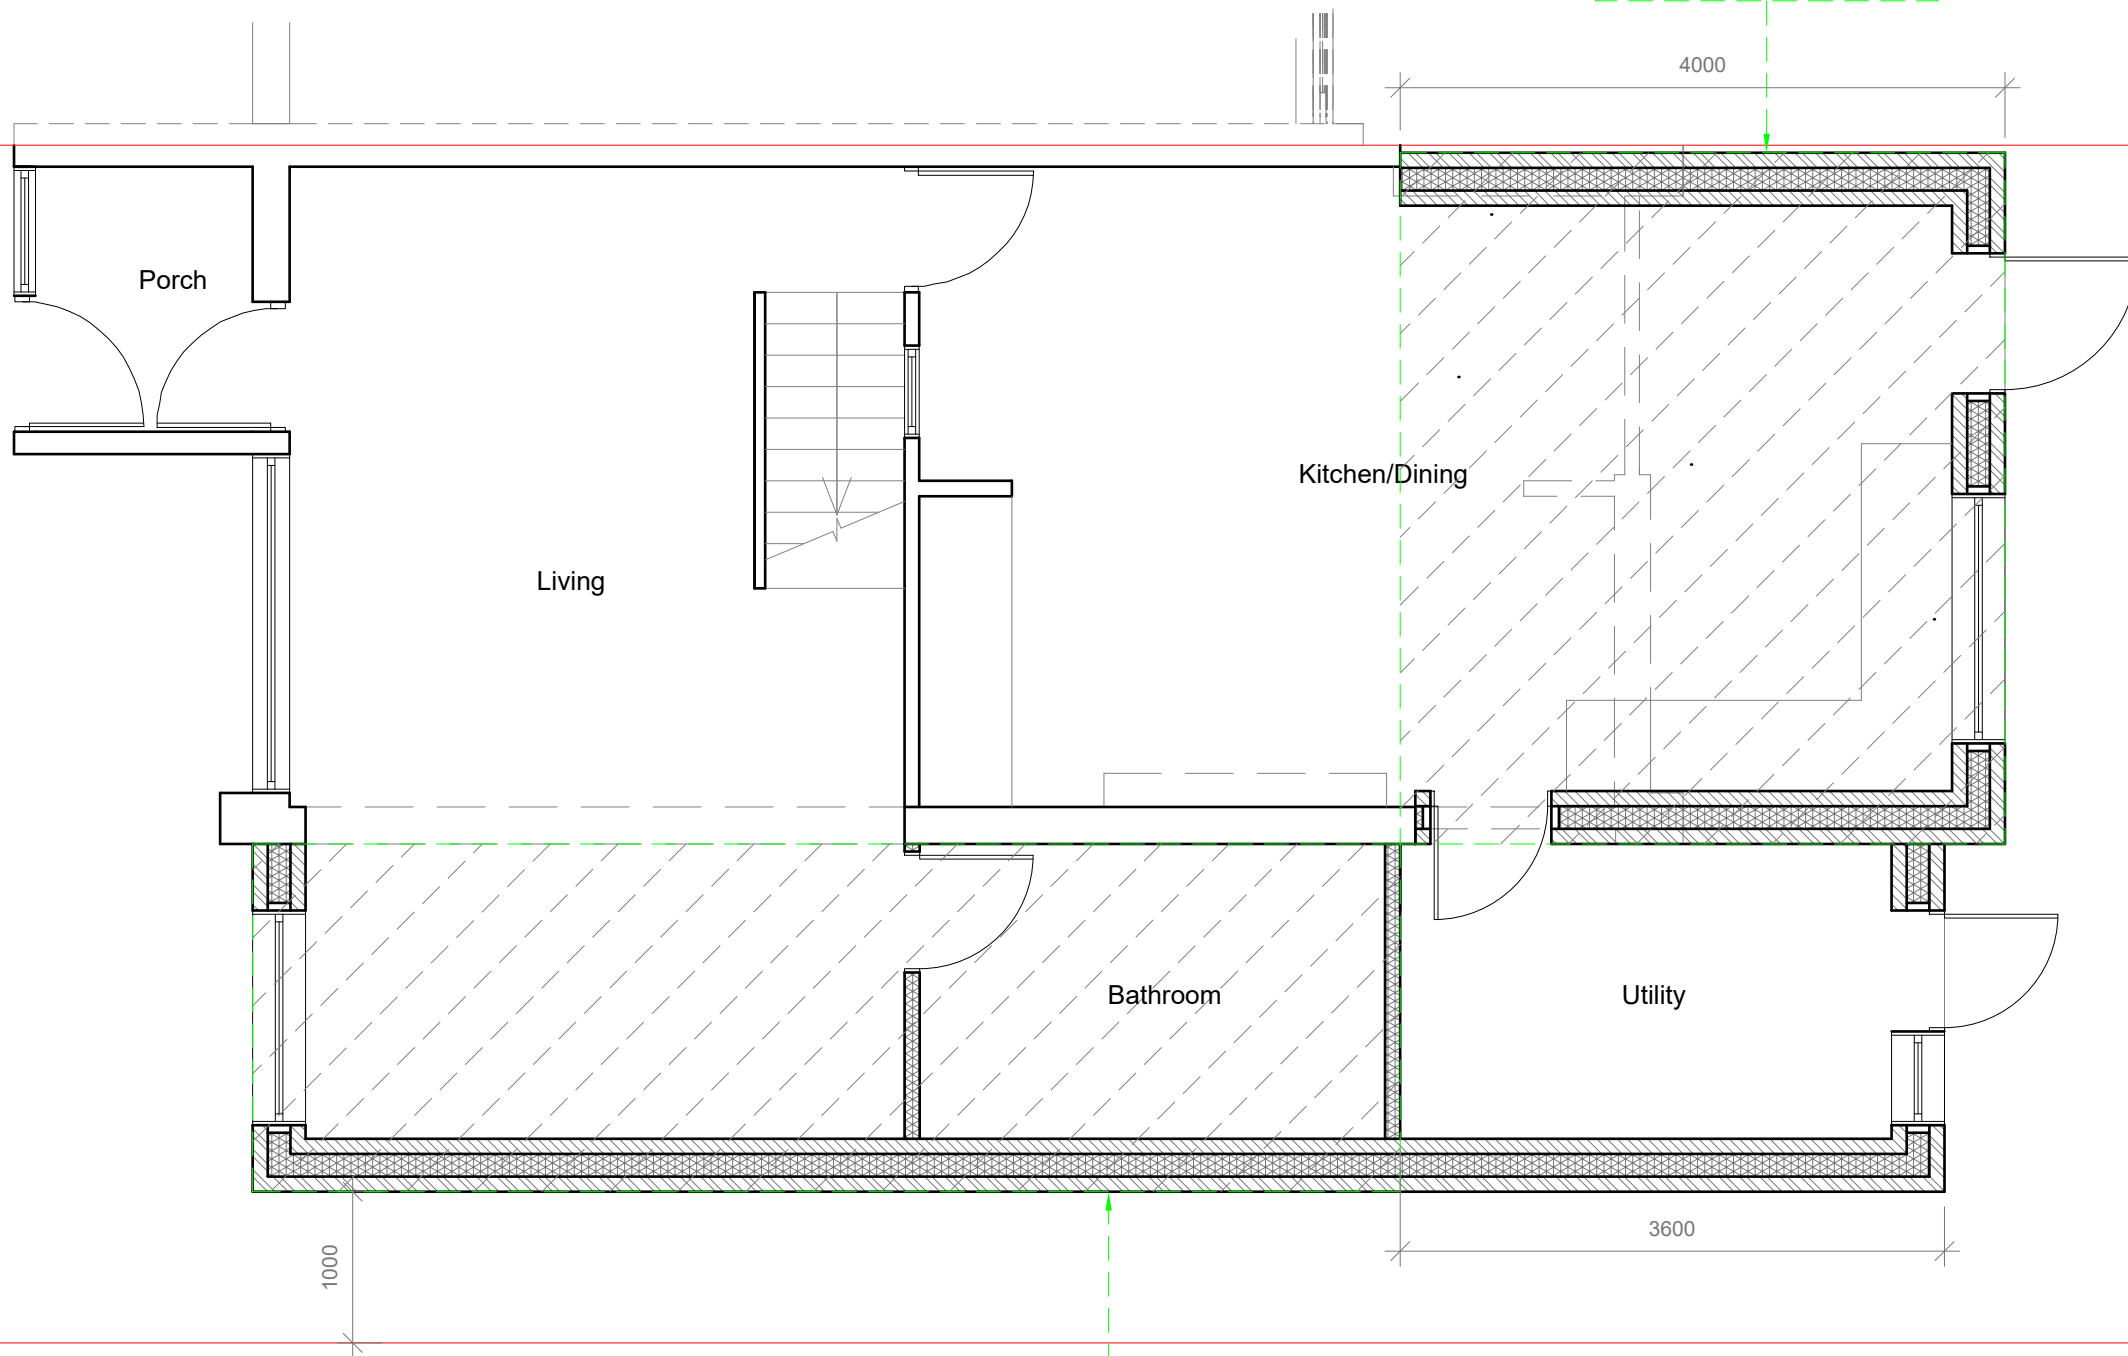



Approved Application Ref
No : 13135/APP/2023/72

Proposed Ground Floor Plan
Scale 1:50

Approved Application Ref
No : 13135/APP/2022/2850

1:50

 


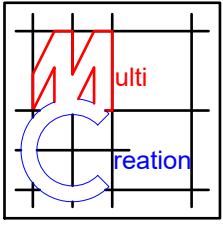	Project:	Title:	Scale: 1:50 @ A3
	360 Bath Road Harmondsworth UB7 0DH	Proposed Ground Floor Plan	Date: 09 2022
			Drawing No.: 3631 - 02/MT
			Revision
239 Western Road, Southall, Middx, UB2 5HS Tel: 020 8571 1369 info@multicreation.co.uk			

All work to comply with current building regulations and codes of practice

Do not scale from drawings
all dimensions to be checked on site before the start of any work


Proposed External Finish
Materials to Match Existing
External Finish Materials

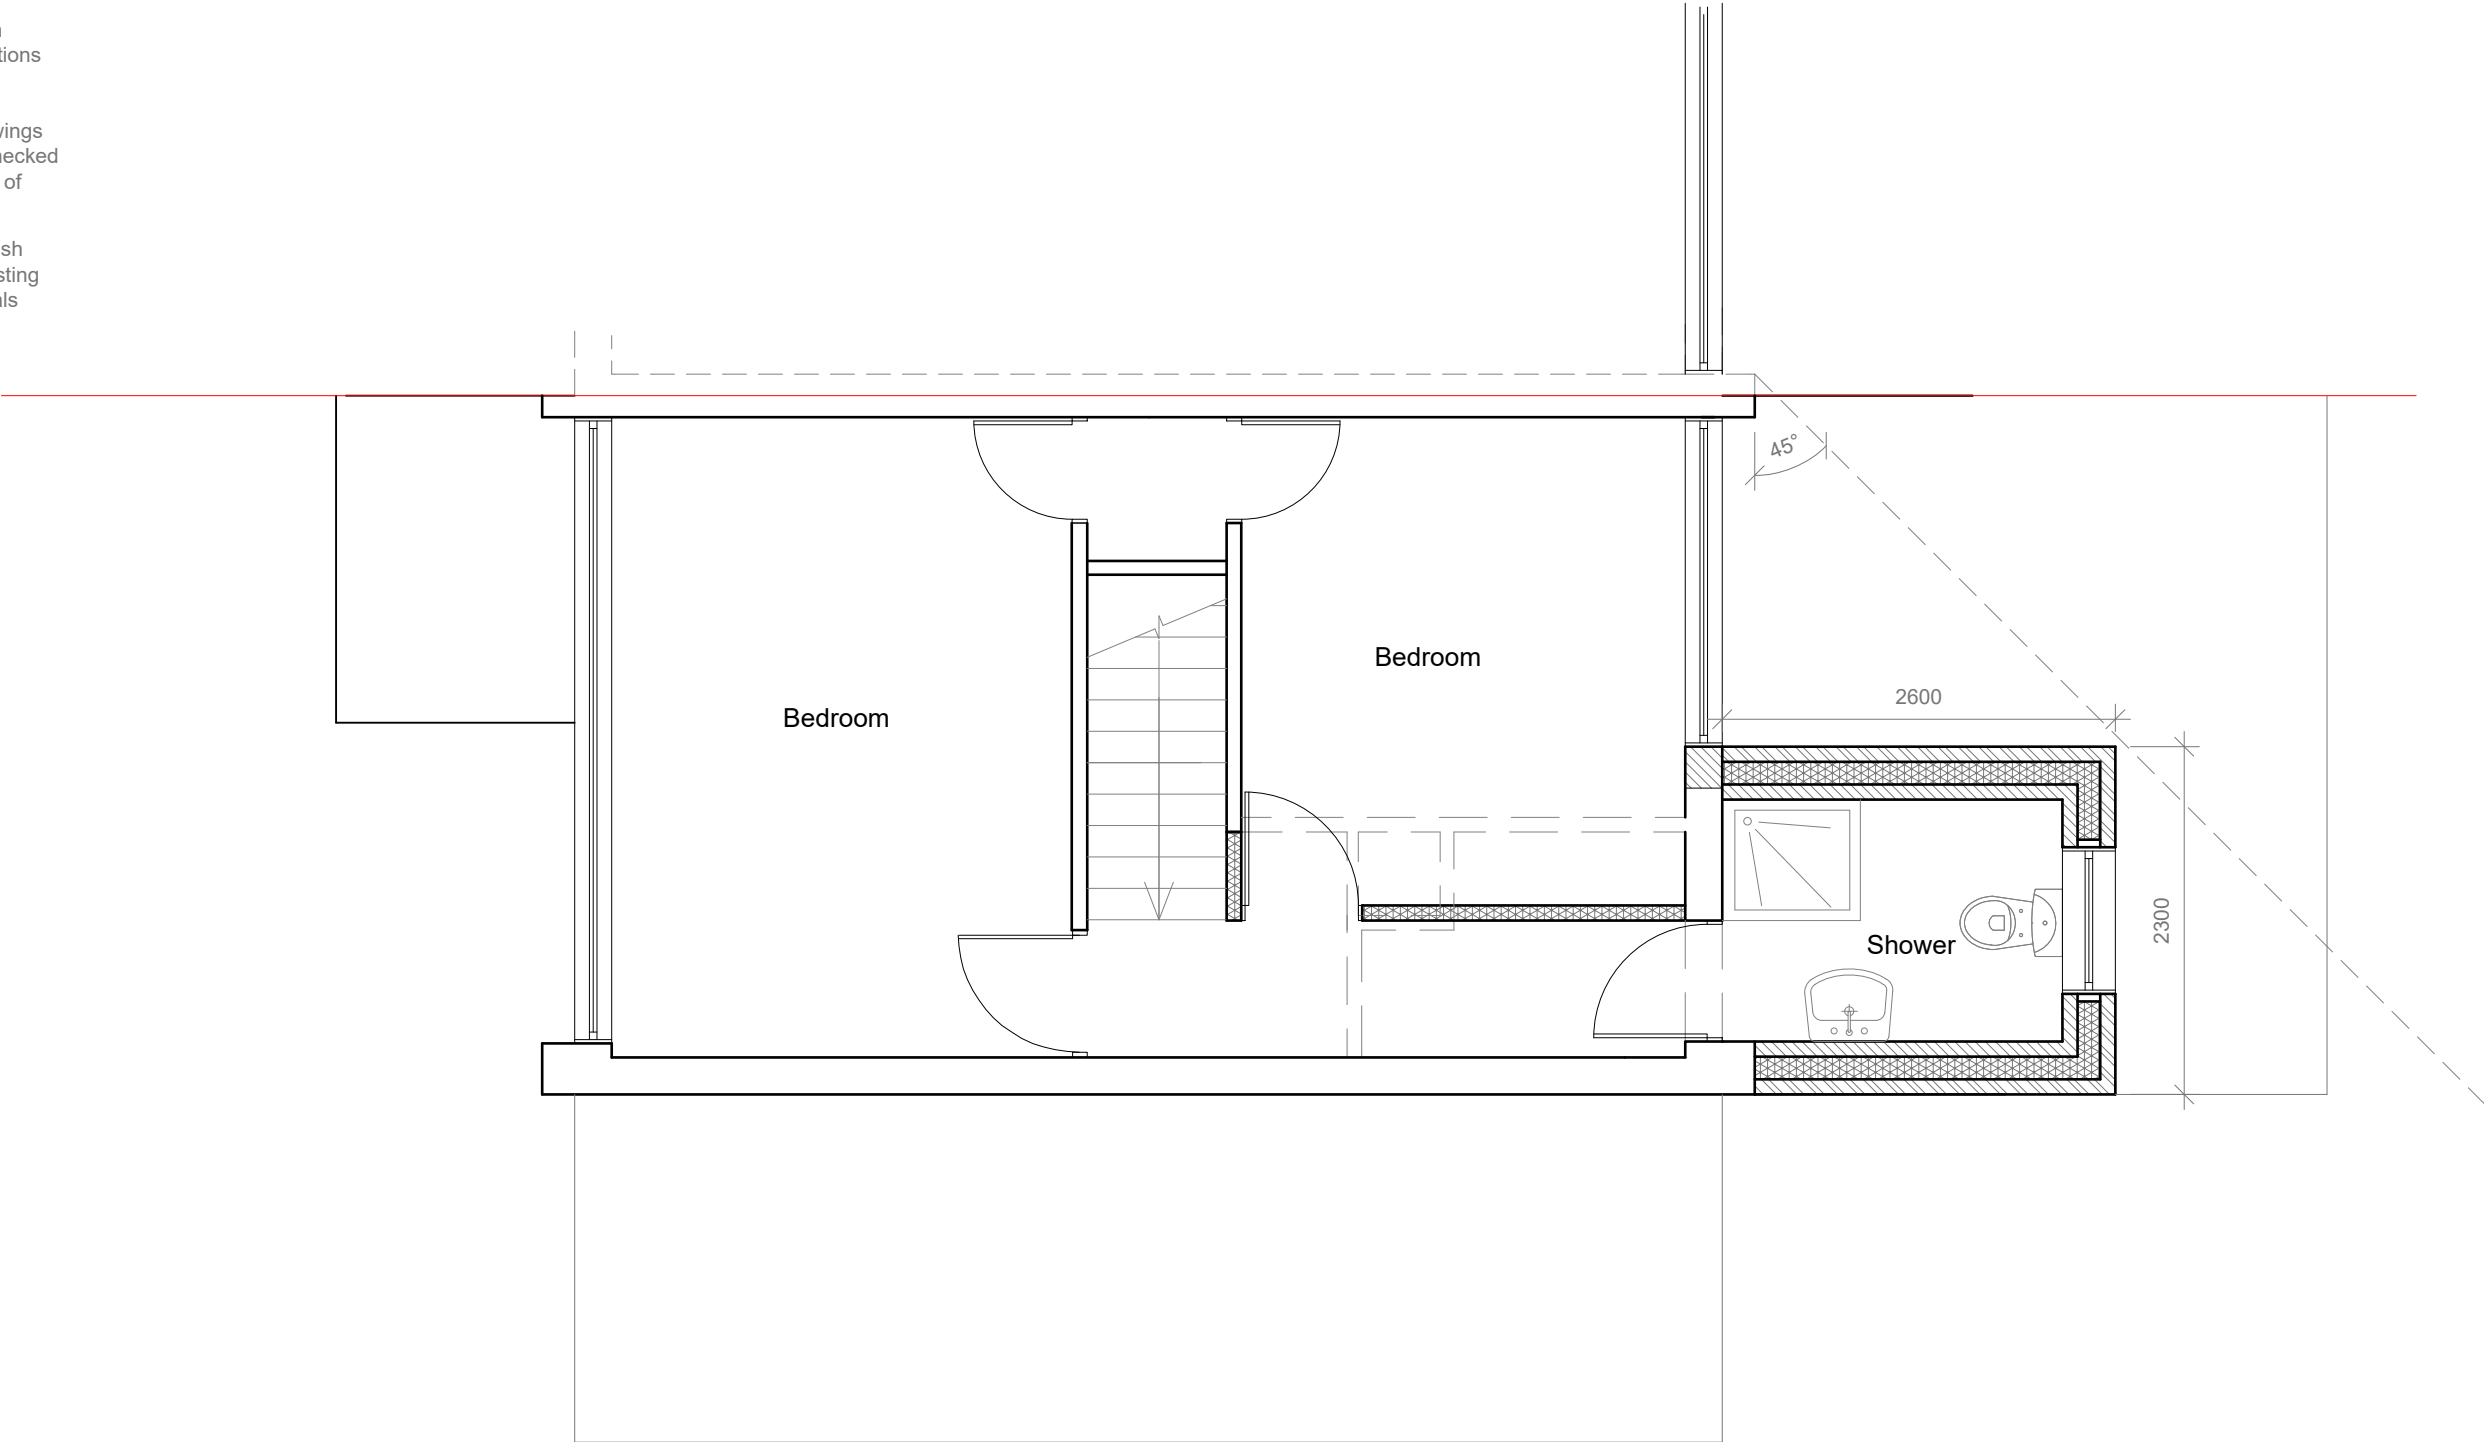

Proposed First Floor Plan
Scale 1:50

1:50

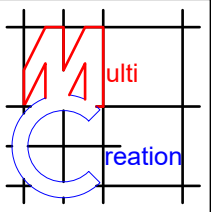

	Project:	Title:	Scale: 1:50 @ A3
	360 Bath Road	Proposed First Floor	Date: 09 2022
	Harmondsworth	Plan	Drawing No.:
	UB7 0DH		3631 - 03/MT
			Revision
239 Western Road, Southall, Middx, UB2 5HS Tel: 020 8571 1369 info@multicreation.co.uk			


All work to comply with current building regulations and codes of practice

Do not scale from drawings
all dimensions to be checked on site before the start of any work

Proposed External Finish Materials to Match Existing External Finish Materials




Proposed Front Elevation
Scale:1:100

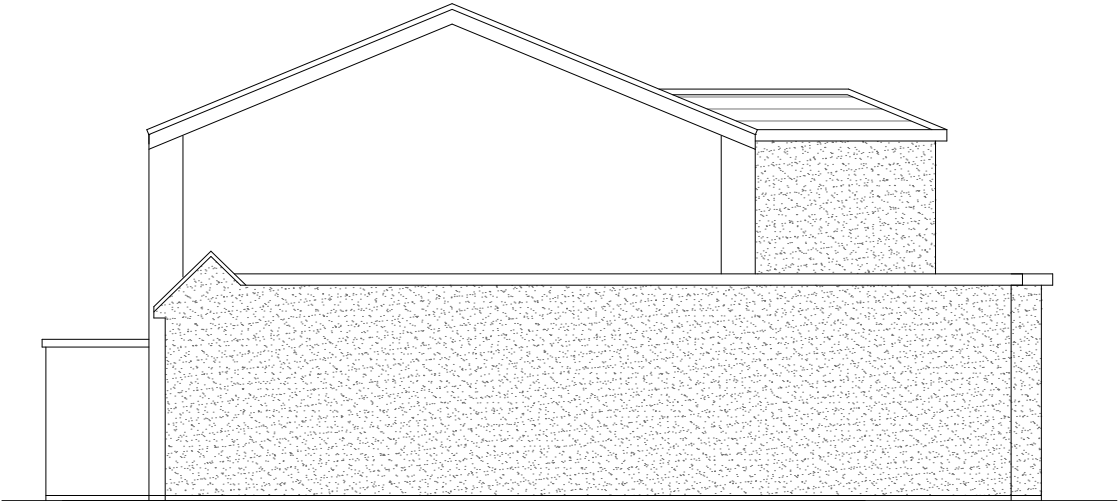


Proposed Side Elevation
Scale:1:100



Proposed Rear Elevation
Scale:1:100

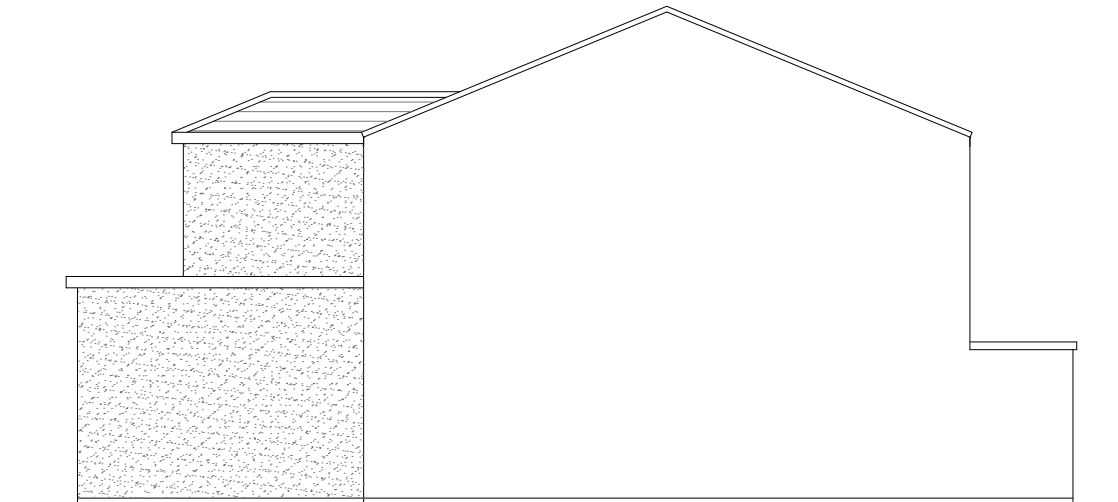

Proposed Side Elevation
Scale:1:100

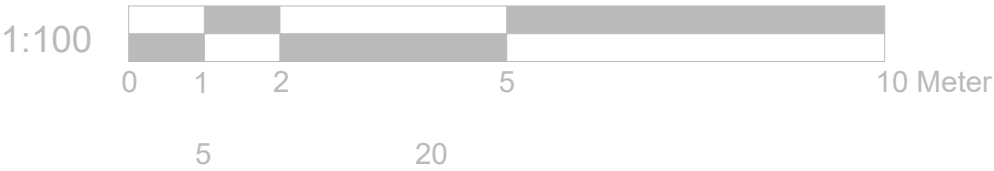

	Project:	Title:	Scale: 1:100 @ A3
	360 Bath Road	Proposed Elevations	Date: 09 2022
	Harmondsworth		Drawing No.:
	UB7 0DH		3631 - 04/MT
			Revision
239 Western Road, Southall, Middx, UB2 5HS Tel: 020 8571 1369 info@multicreation.co.uk			