




PRE-EXISTING FRONT ELEVATION
SCALE 1:100




PRE-EXISTING SIDE ELEVATION
SCALE 1:100




PRE-EXISTING REAR ELEVATION
SCALE 1:100

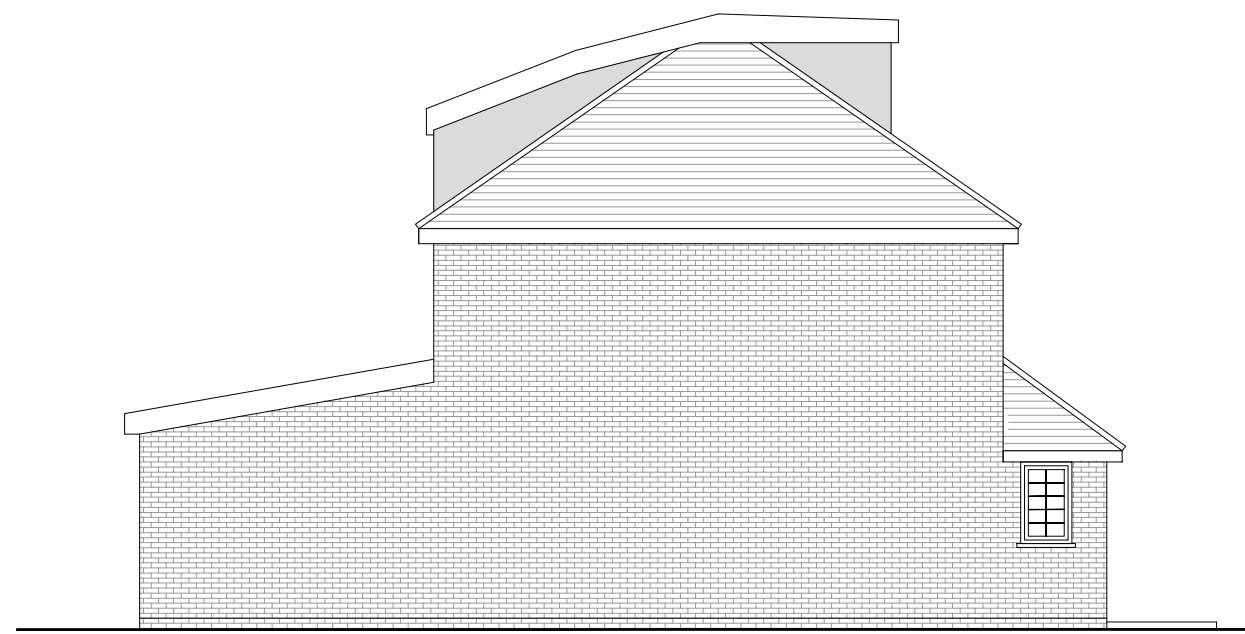



PRE-EXISTING SIDE ELEVATION
SCALE 1:100

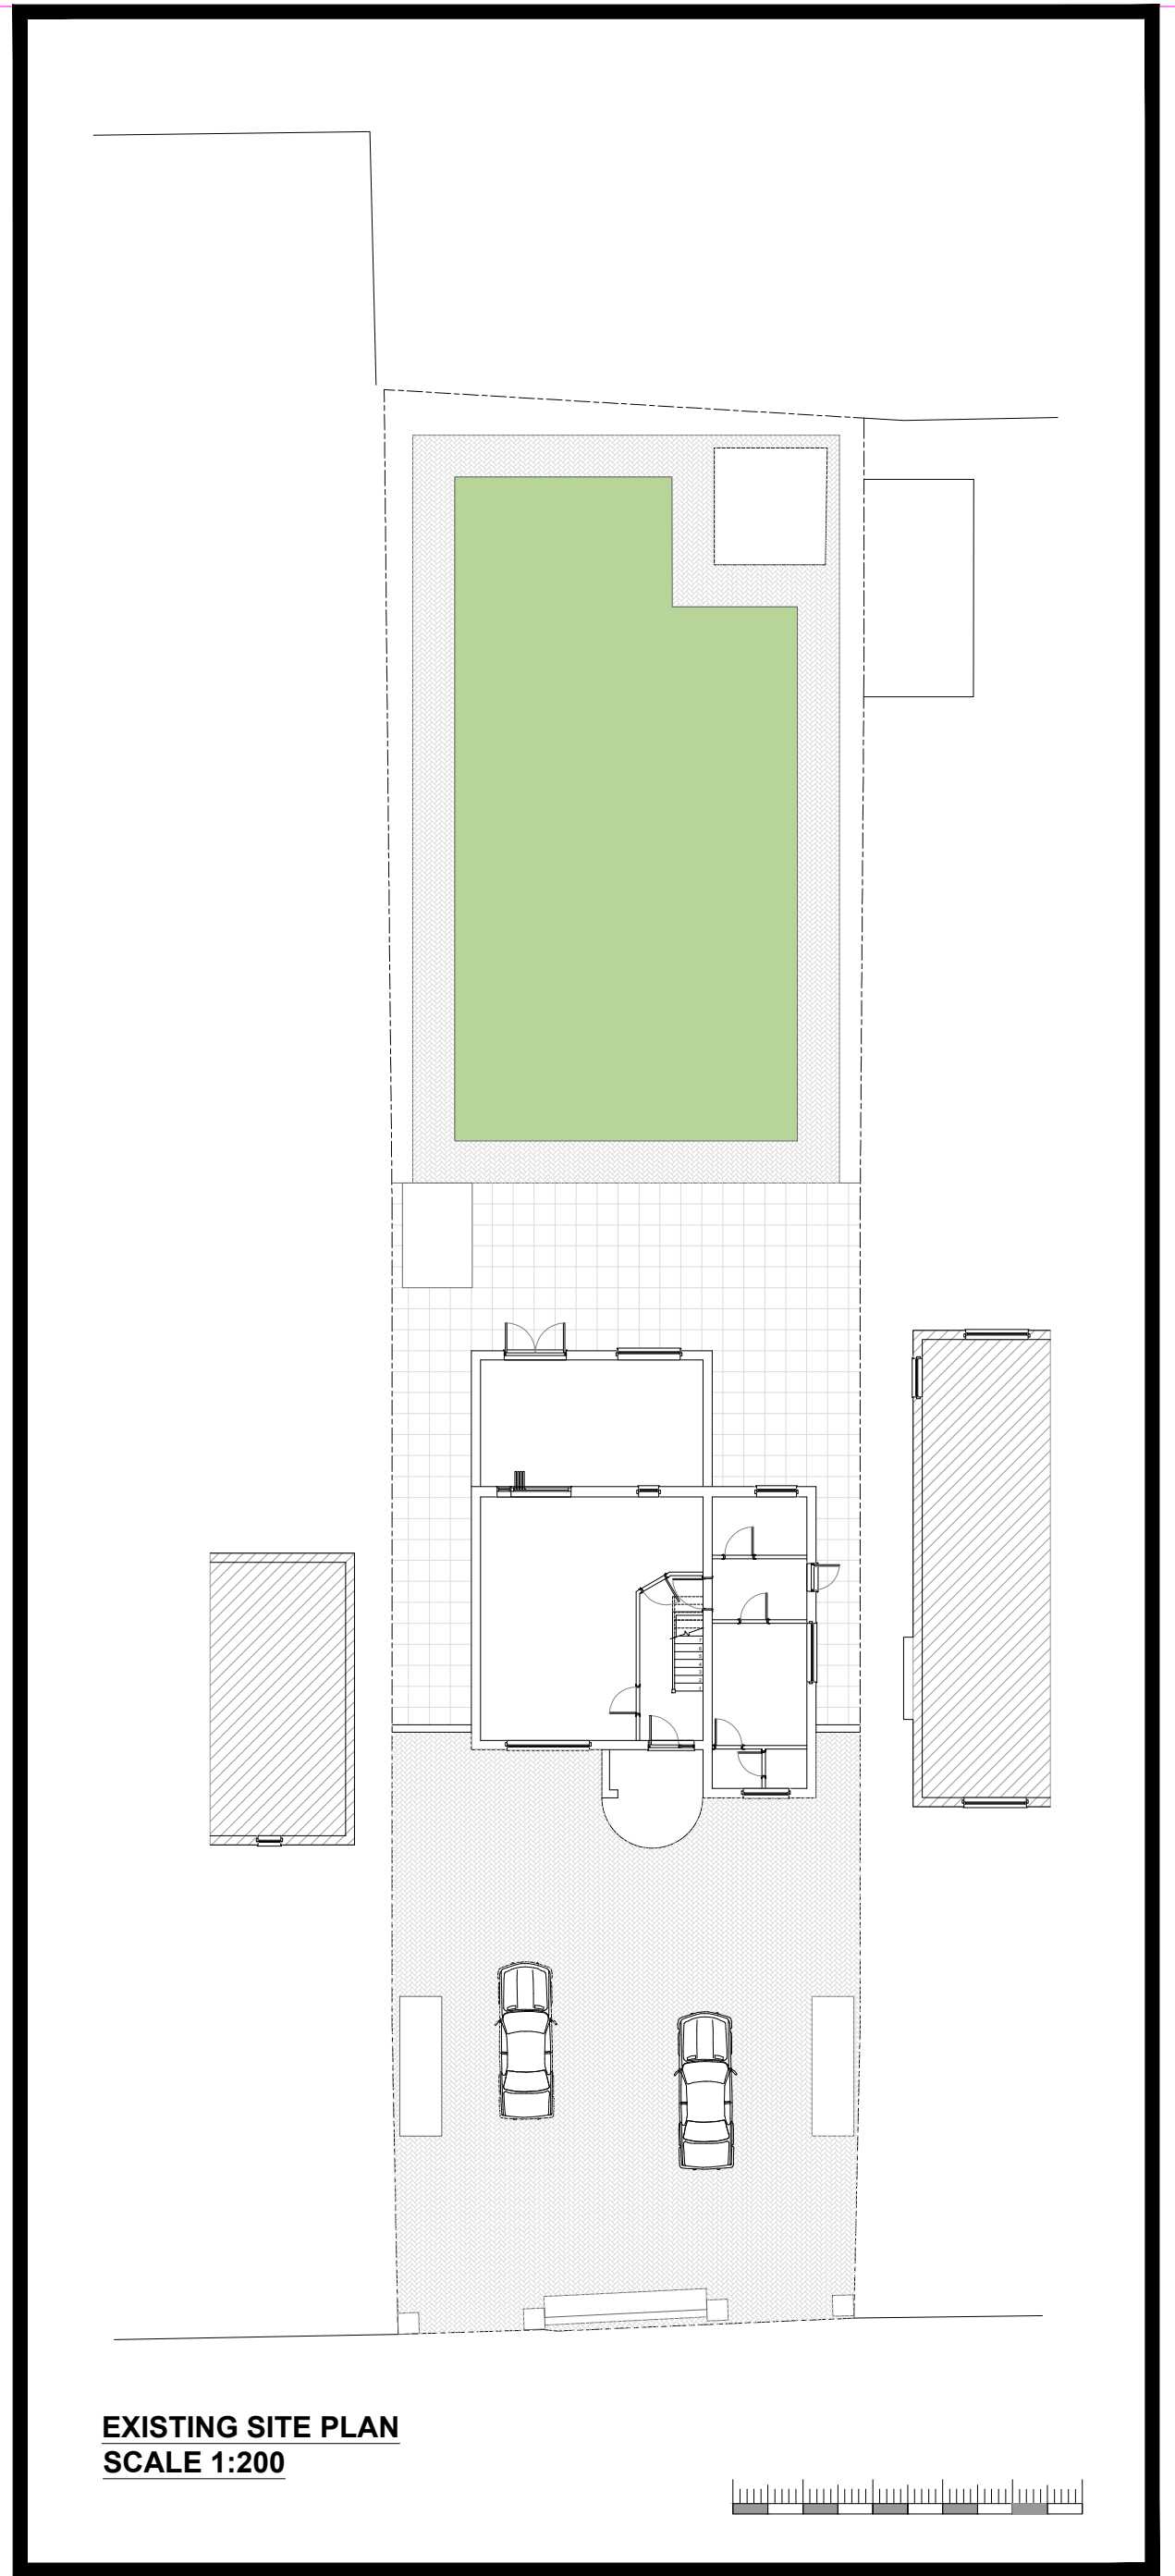


EXISTING SITE PLAN
SCALE 1:200

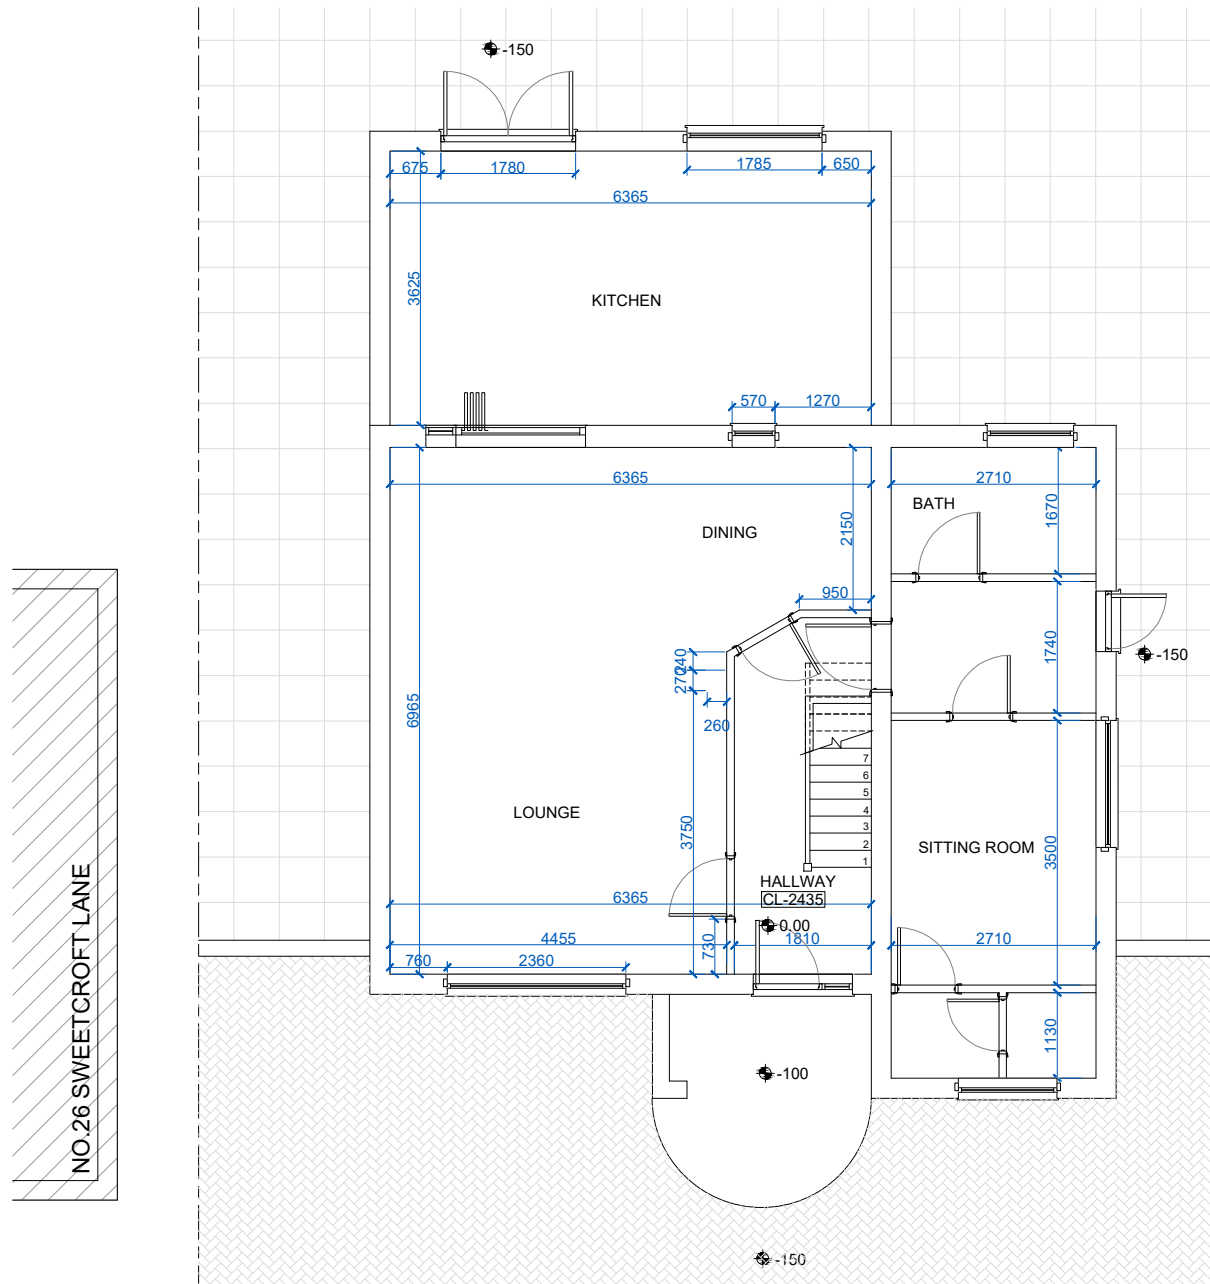


PRE-EXISTING GROUND FLOOR PLAN
SCALE 1:100

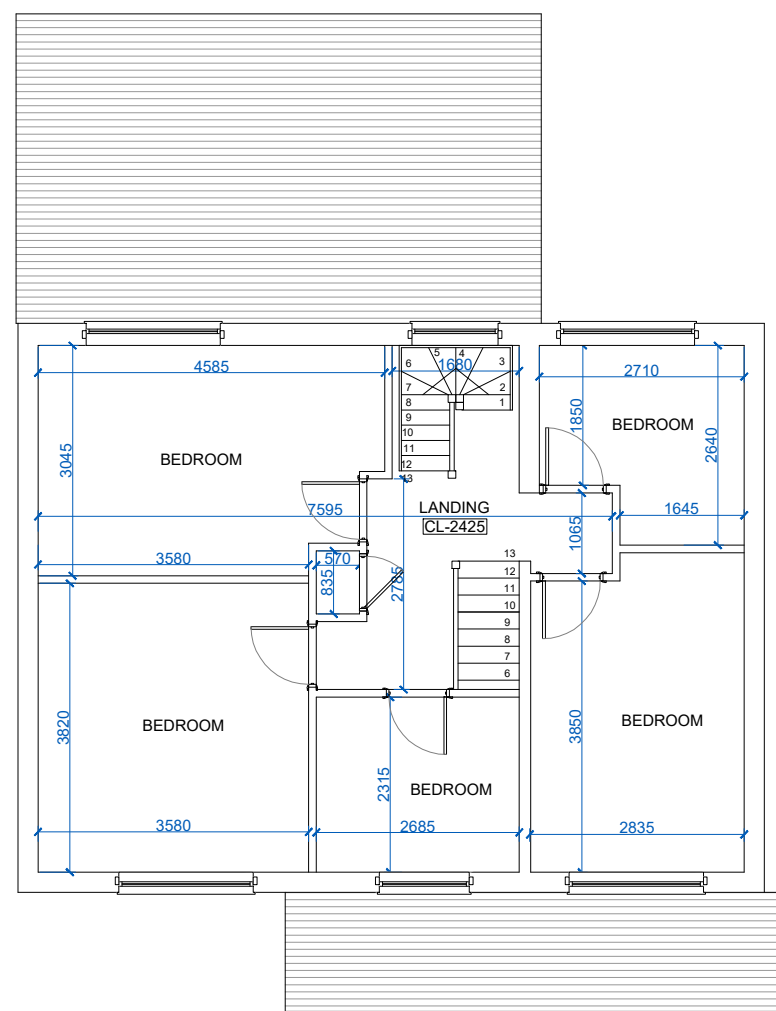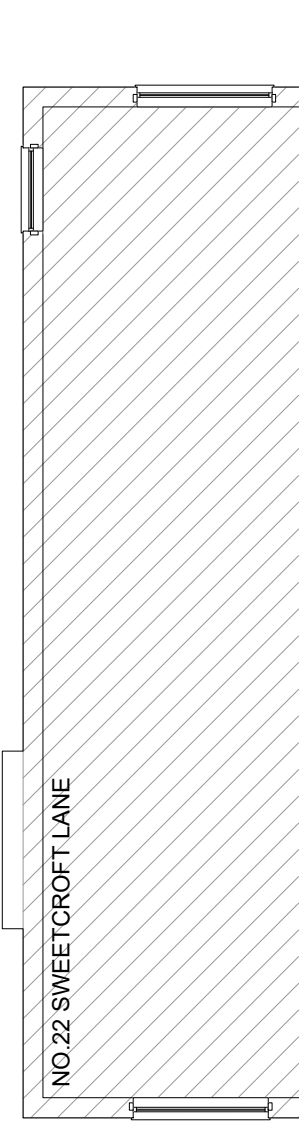

PRE-EXISTING FIRST FLOOR PLAN
SCALE 1:100

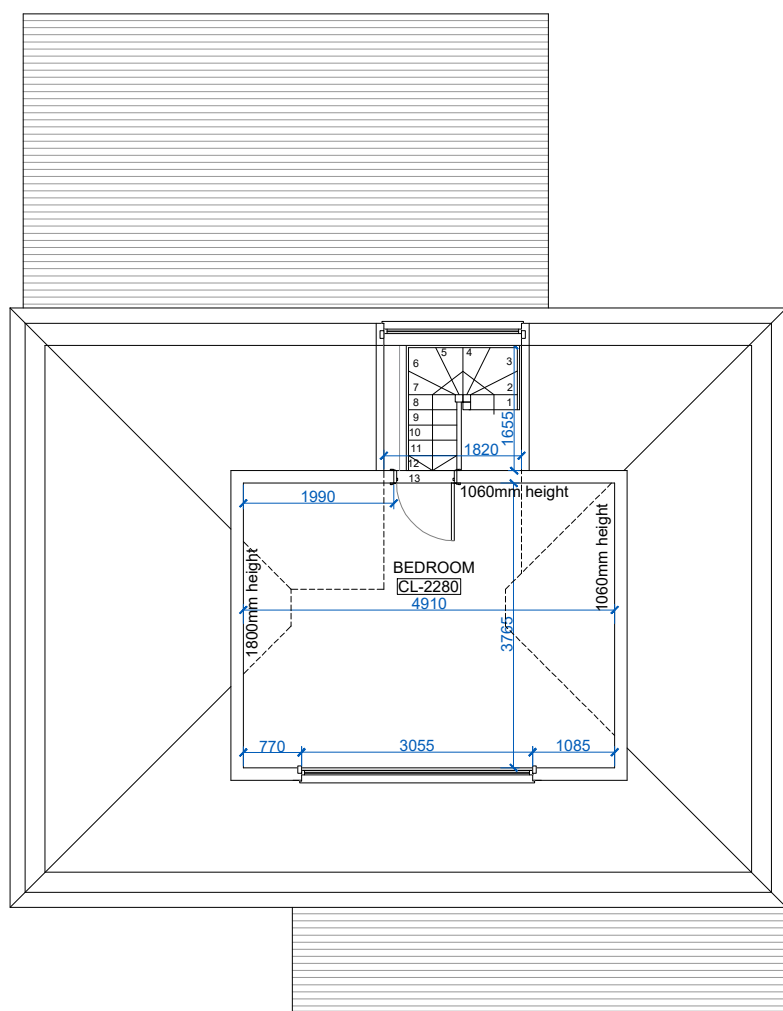

PRE-EXISTING LOFT PLAN
SCALE 1:100

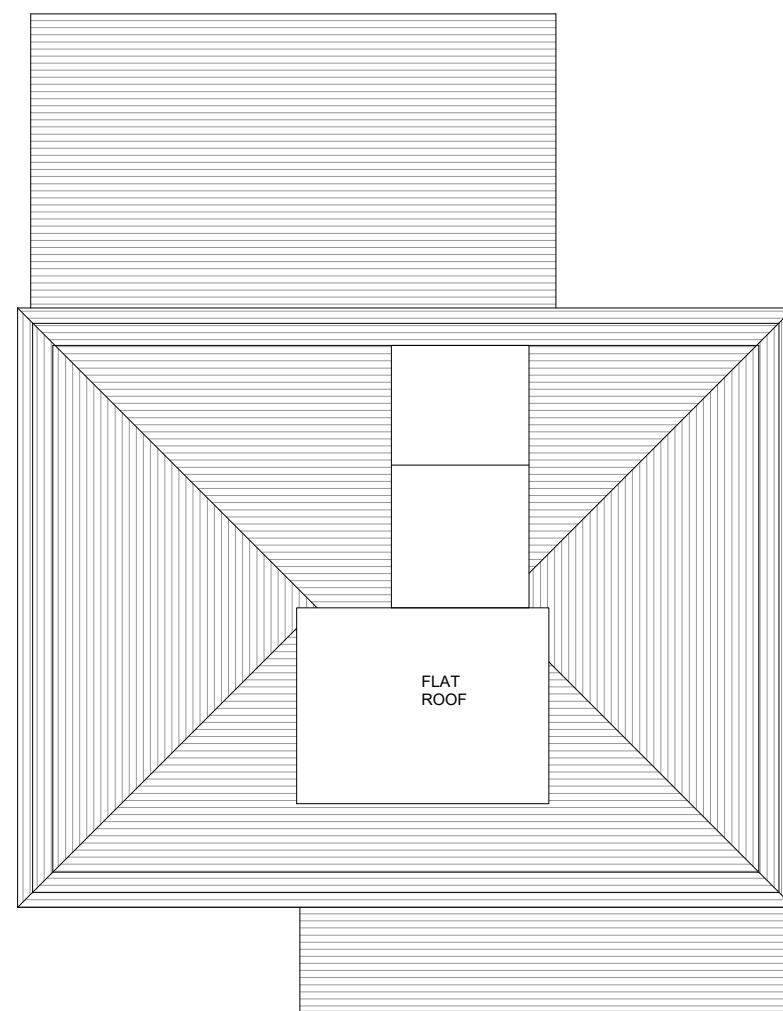

PRE-EXISTING ROOF PLAN
SCALE 1:100

REVISIONS:



PROJECT:
24 SWEETCROFT LANE
UXBRIDGE
MIDDXX

TITLE:
EXISTING FLOOR PLANS
AND ELEVATIONS
FOR PLANNING ONLY

SCALE: 1:100@A1
DATE: 15.07.25

3900 PPL1