




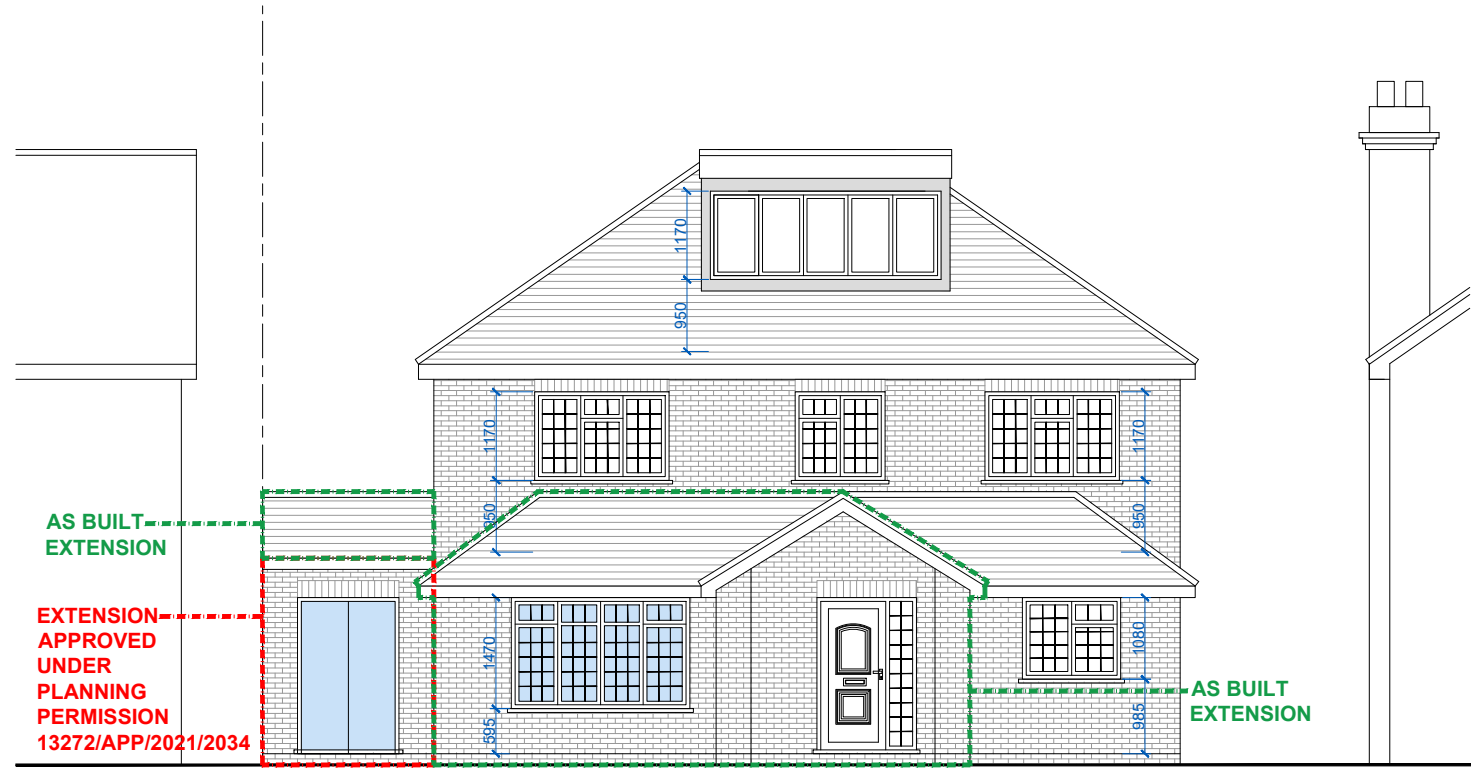


PROPOSED FRONT ELEVATION
SCALE 1:100

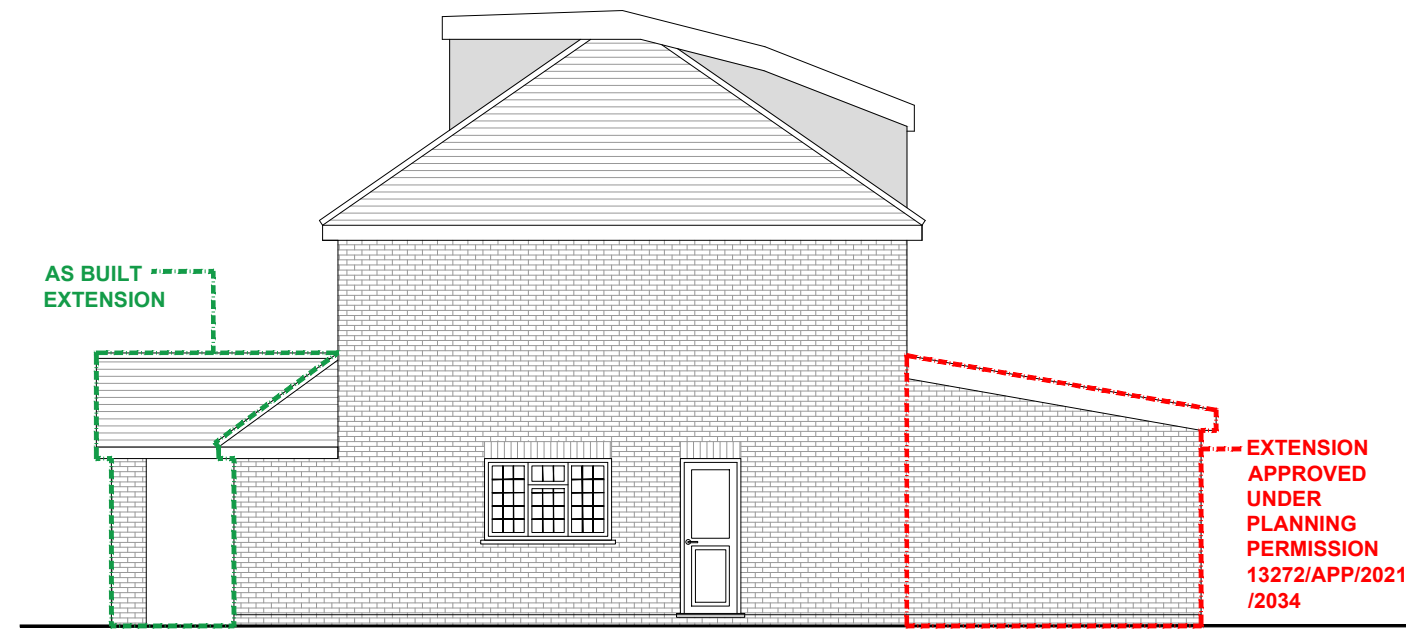


PROPOSED SIDE ELEVATION
SCALE 1:100

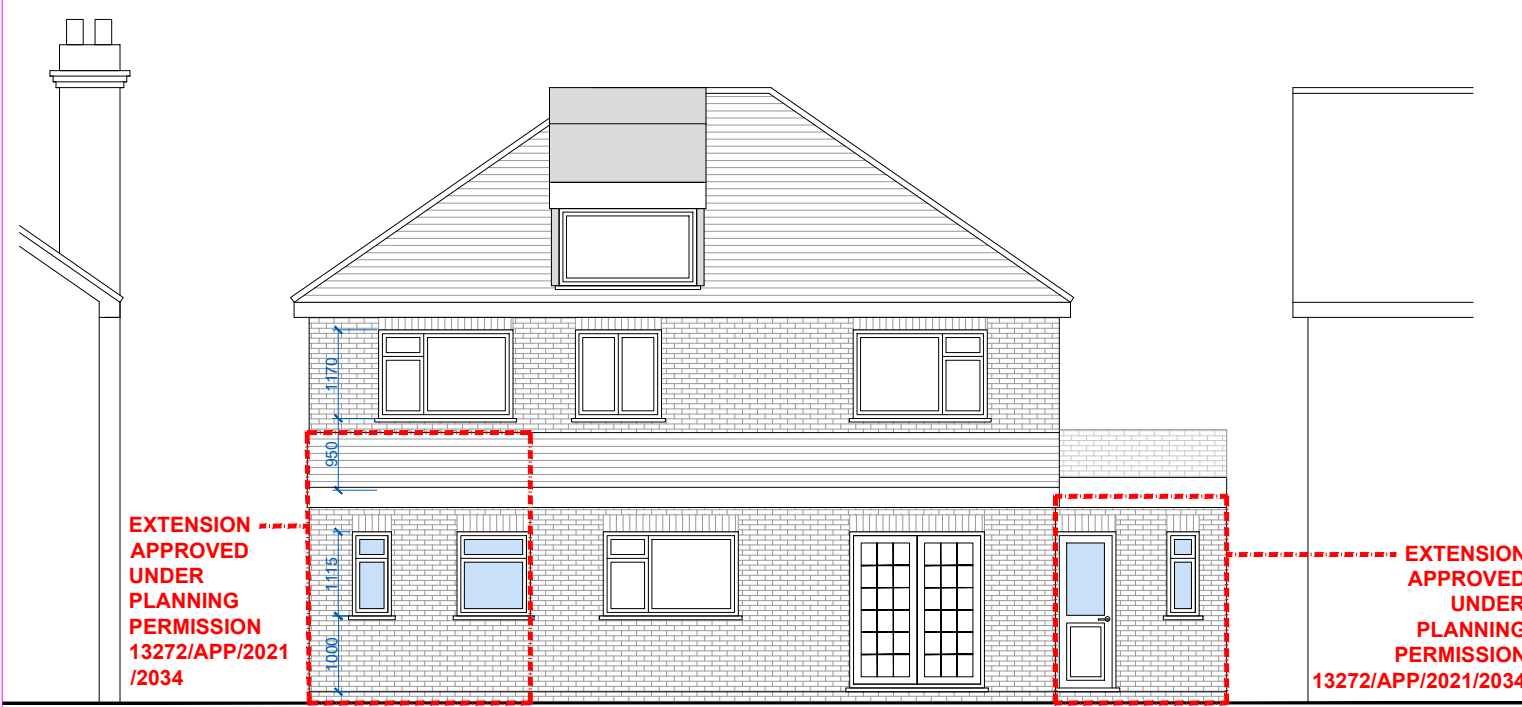


PROPOSED REAR ELEVATION
SCALE 1:100

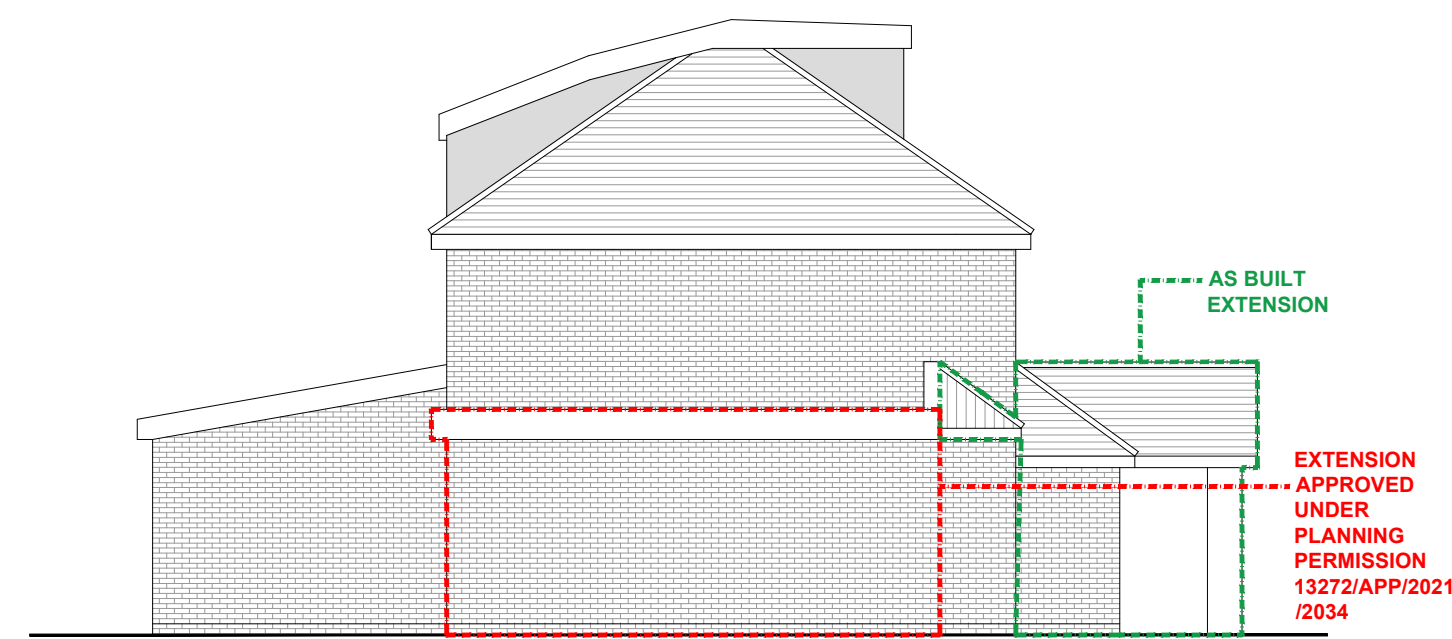


PROPOSED SIDE ELEVATION
SCALE 1:100

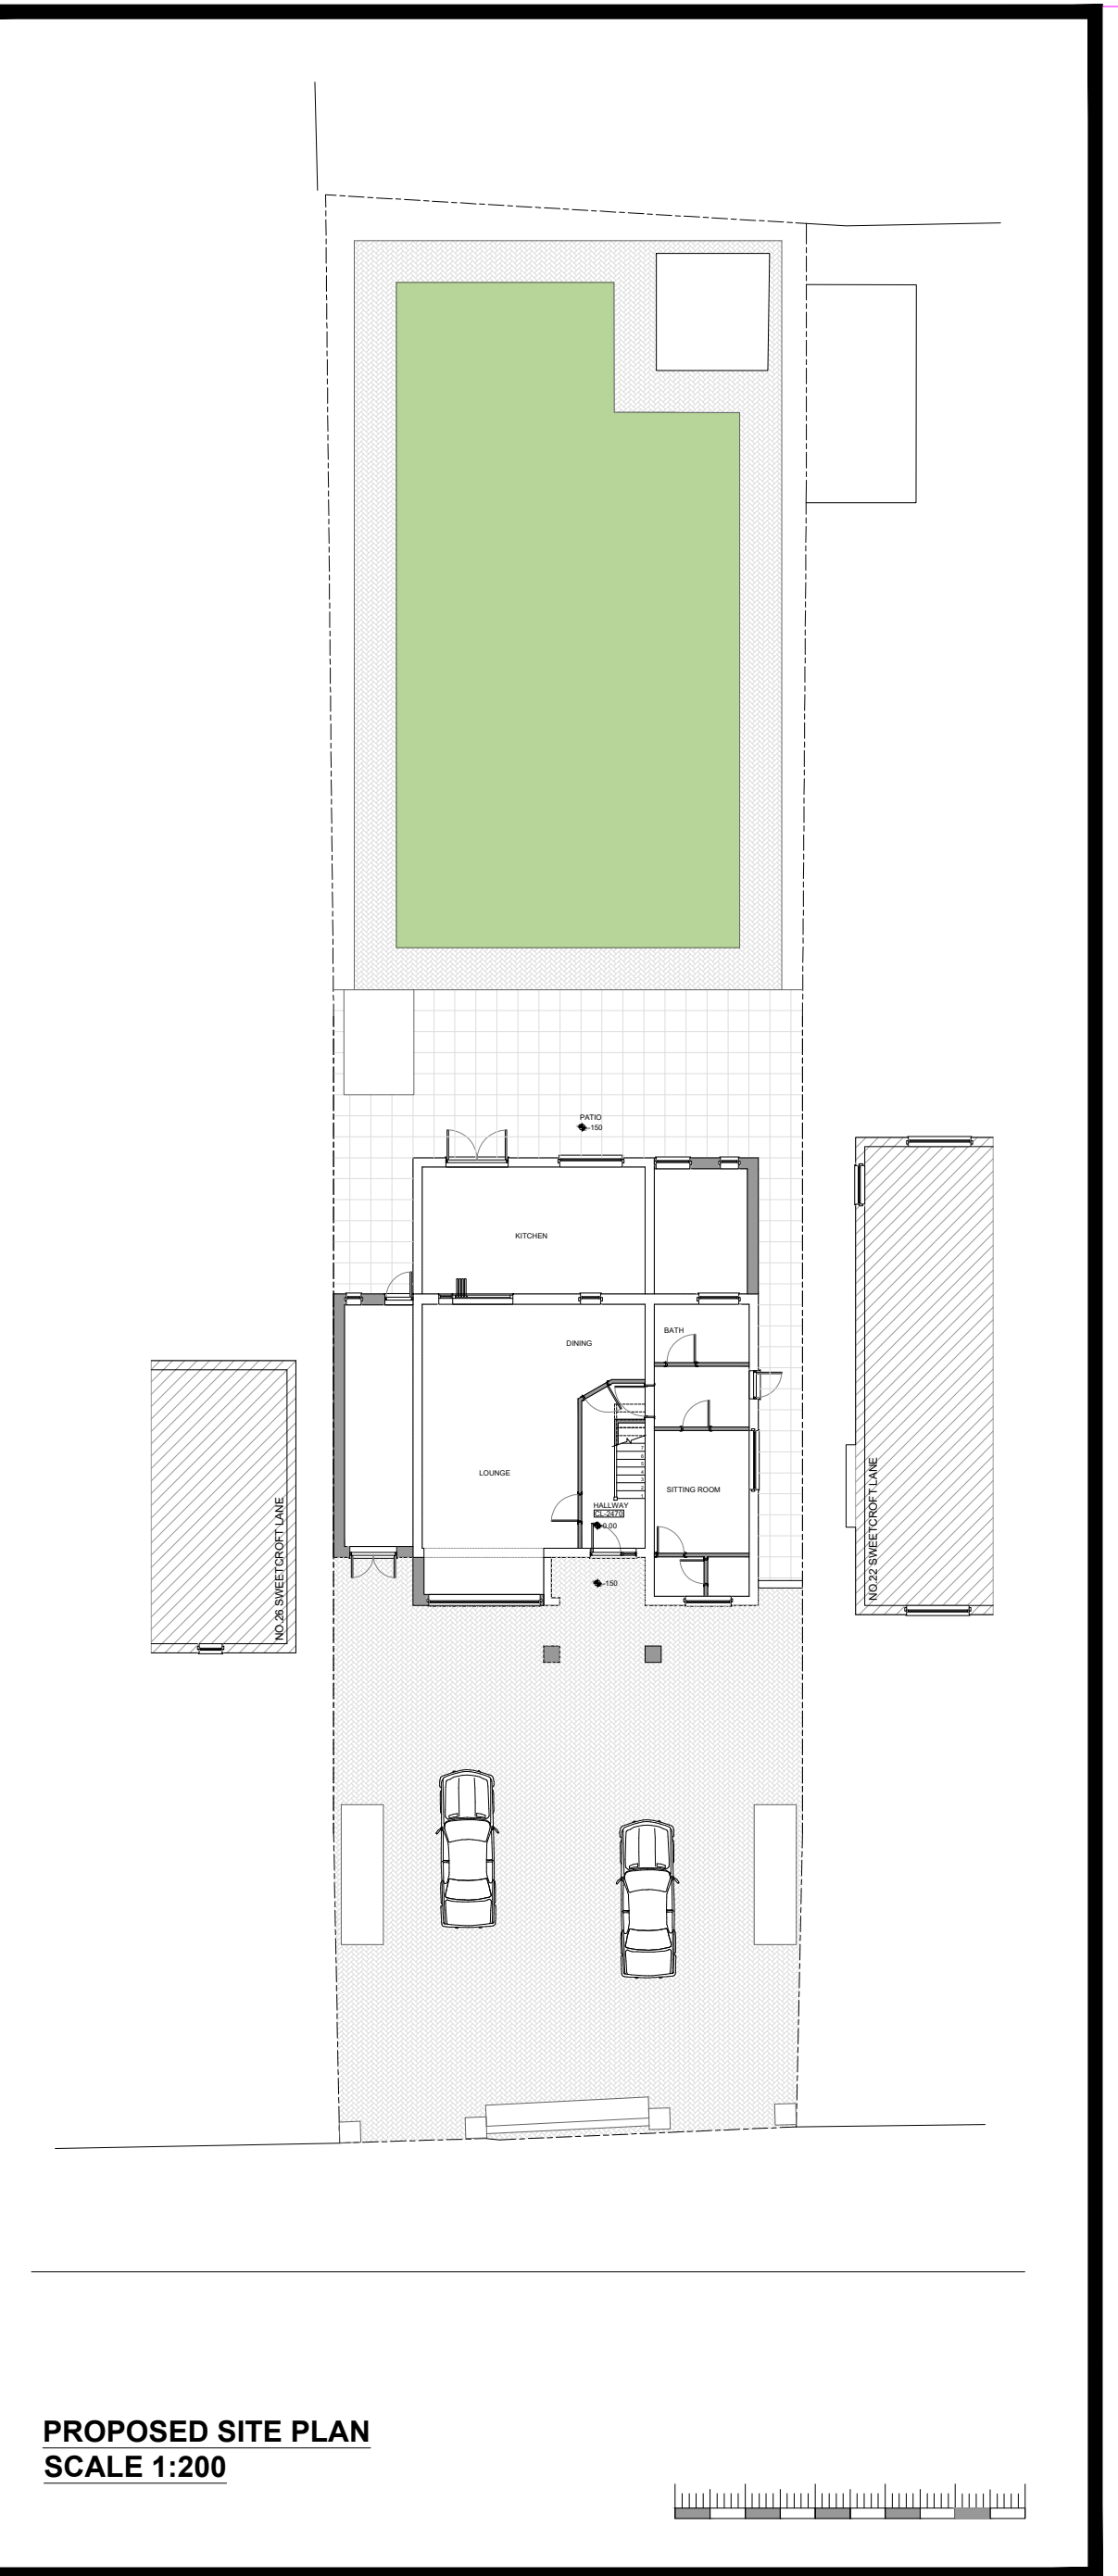


PROPOSED SITE PLAN
SCALE 1:200

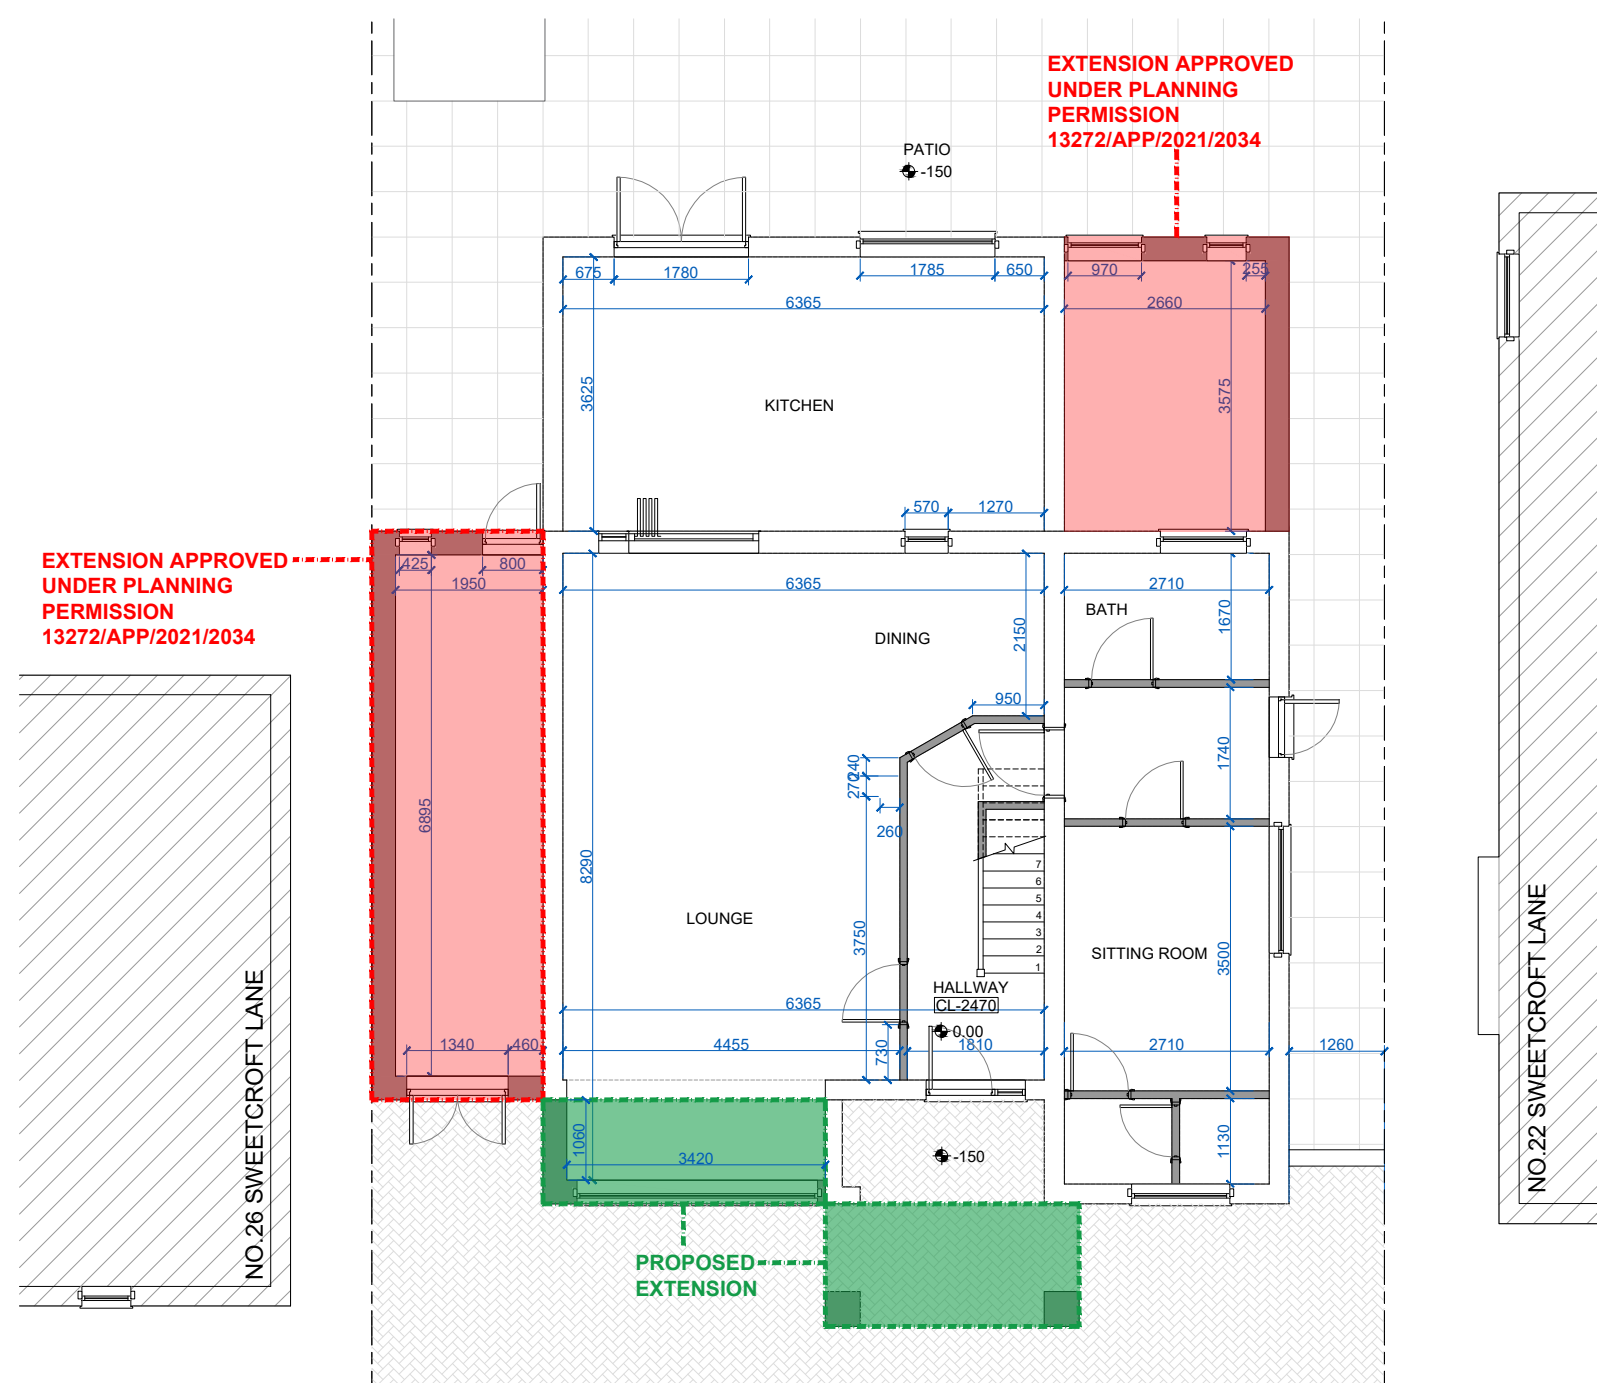


PROPOSED GROUND FLOOR PLAN
SCALE 1:100

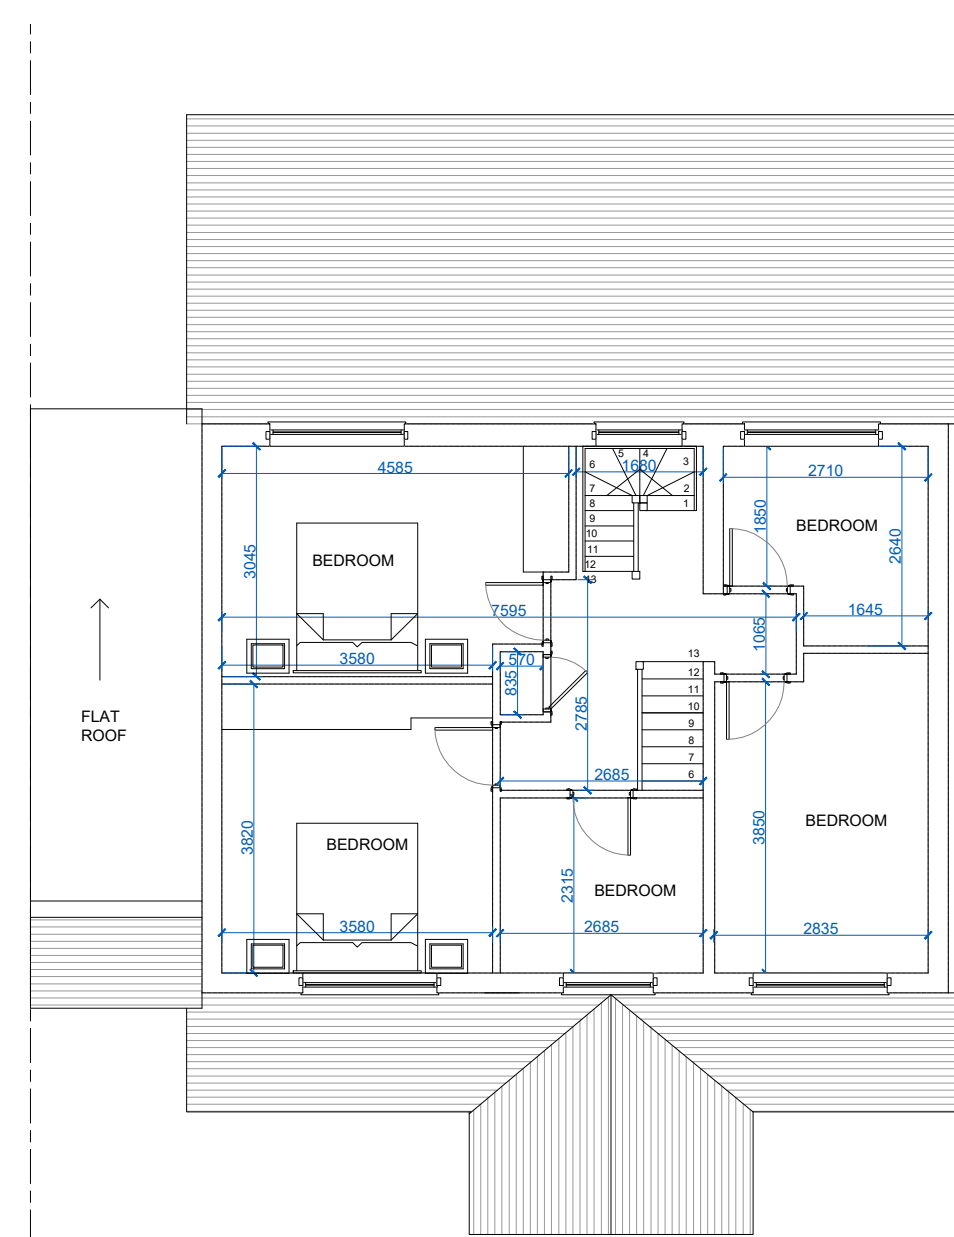

PROPOSED FIRST FLOOR PLAN
SCALE 1:100

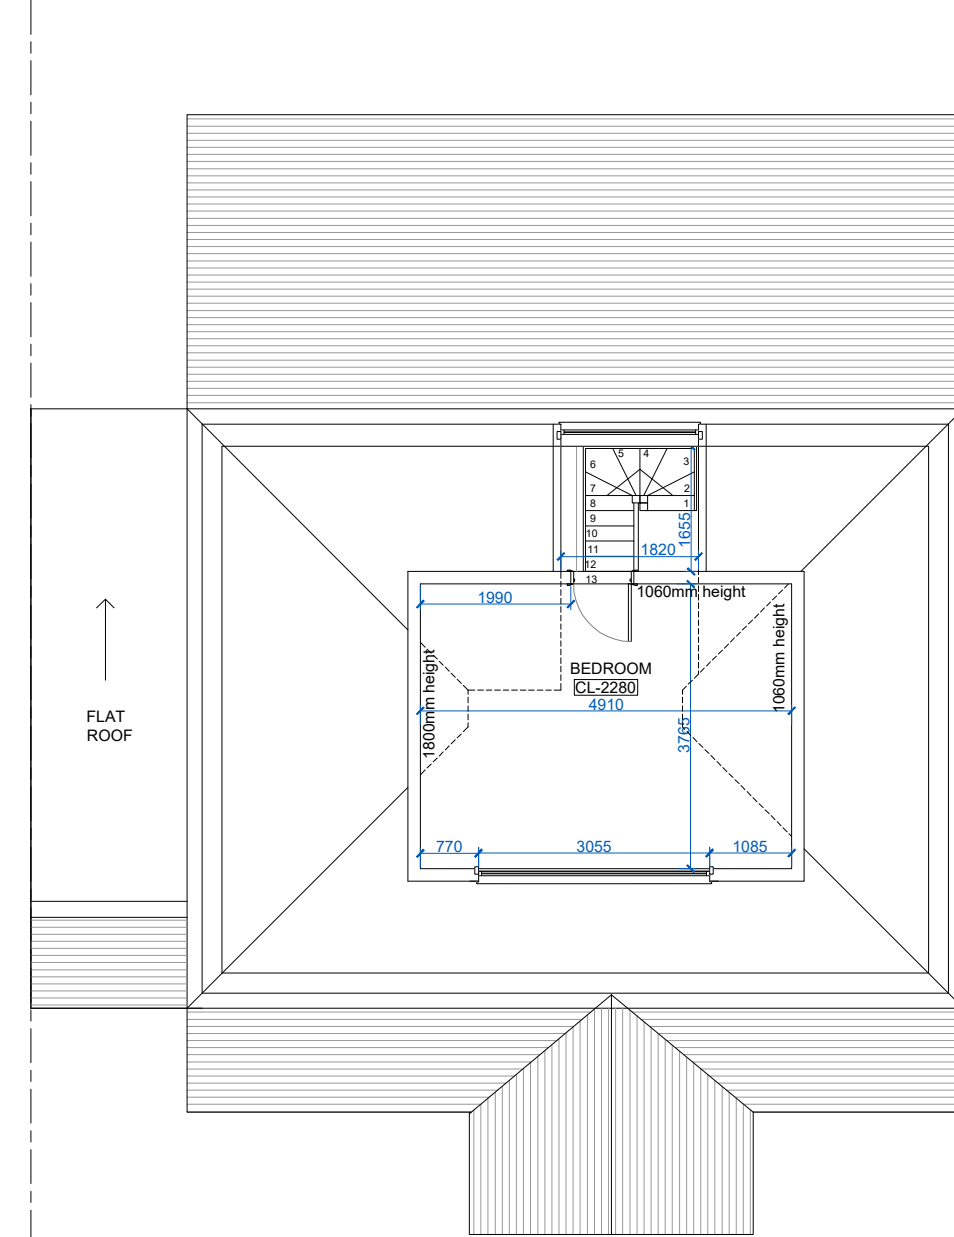

PROPOSED LOFT PLAN
SCALE 1:100

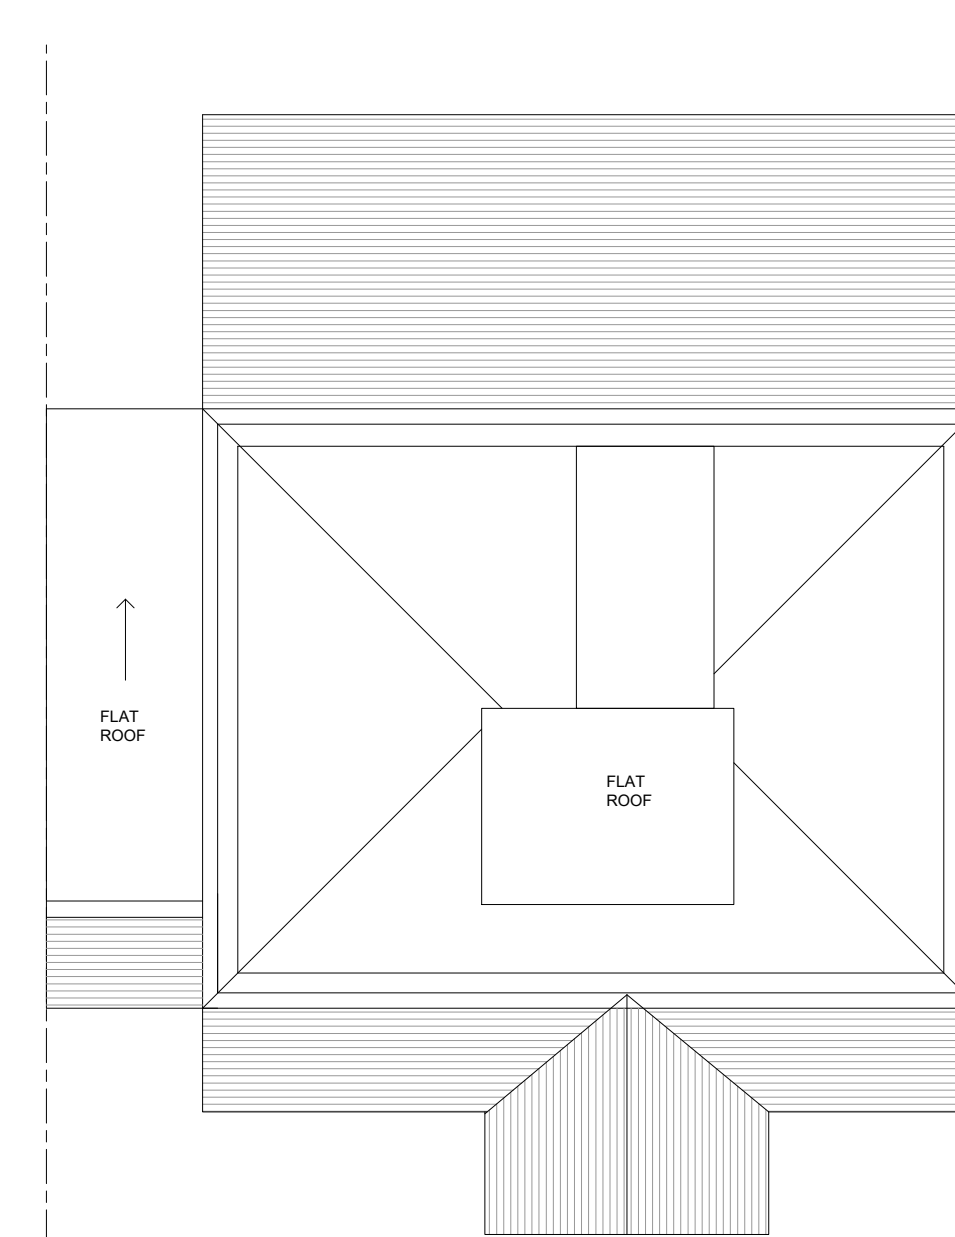

PROPOSED ROOF PLAN
SCALE 1:100

REVISIONS:



PROJECT:
24 SWEETCROFT LANE
UXBRIDGE

TITLE:
PROPOSED FLOOR PLANS
AND ELEVATIONS
FOR PLANNING ONLY

SCALE: 1:100@A1

DATE: 15.07.25

3900 PPL3