


1:100 0 1 2 3 4 5

1:50 0 0.5 1 1.5 2 2.5


SCALE DRAWINGS FOR PLANNING PURPOSES ONLY

ALL DIMENSIONS TO BE CHECKED ON SITE PRIOR
TO COMMENCEMENT AND ANY DISCREPANCY REPORTED
TO A.C.

THIS DRAWING IS COPYRIGHT AND CANNOT BE REPRODUCED
IN PART OR WHOLE WITHOUT WRITTEN CONSENT OF A.C.

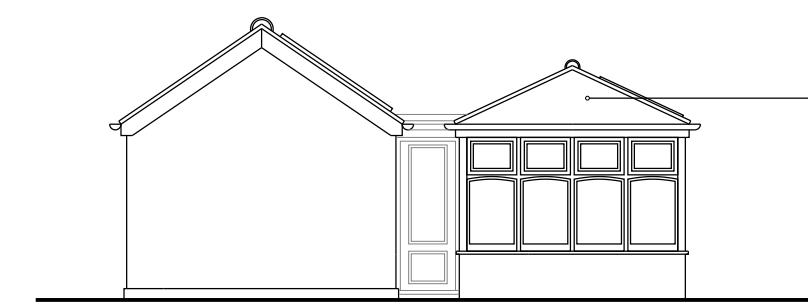

LHS ELEVATION

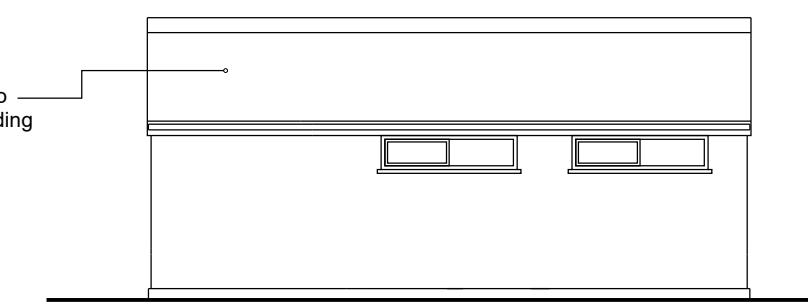


REAR ELEVATION




FRONT ELEVATION




RHS ELEVATION

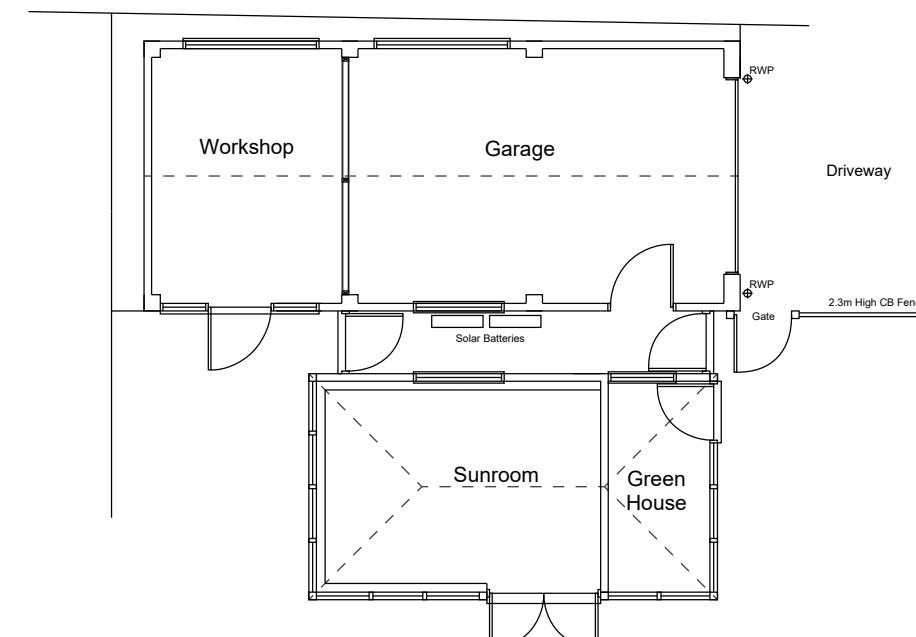


GROUND PLAN

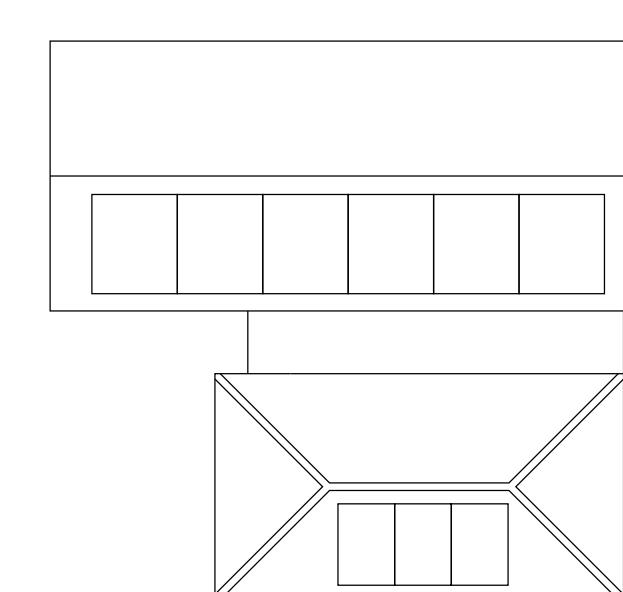

ROOF PLAN

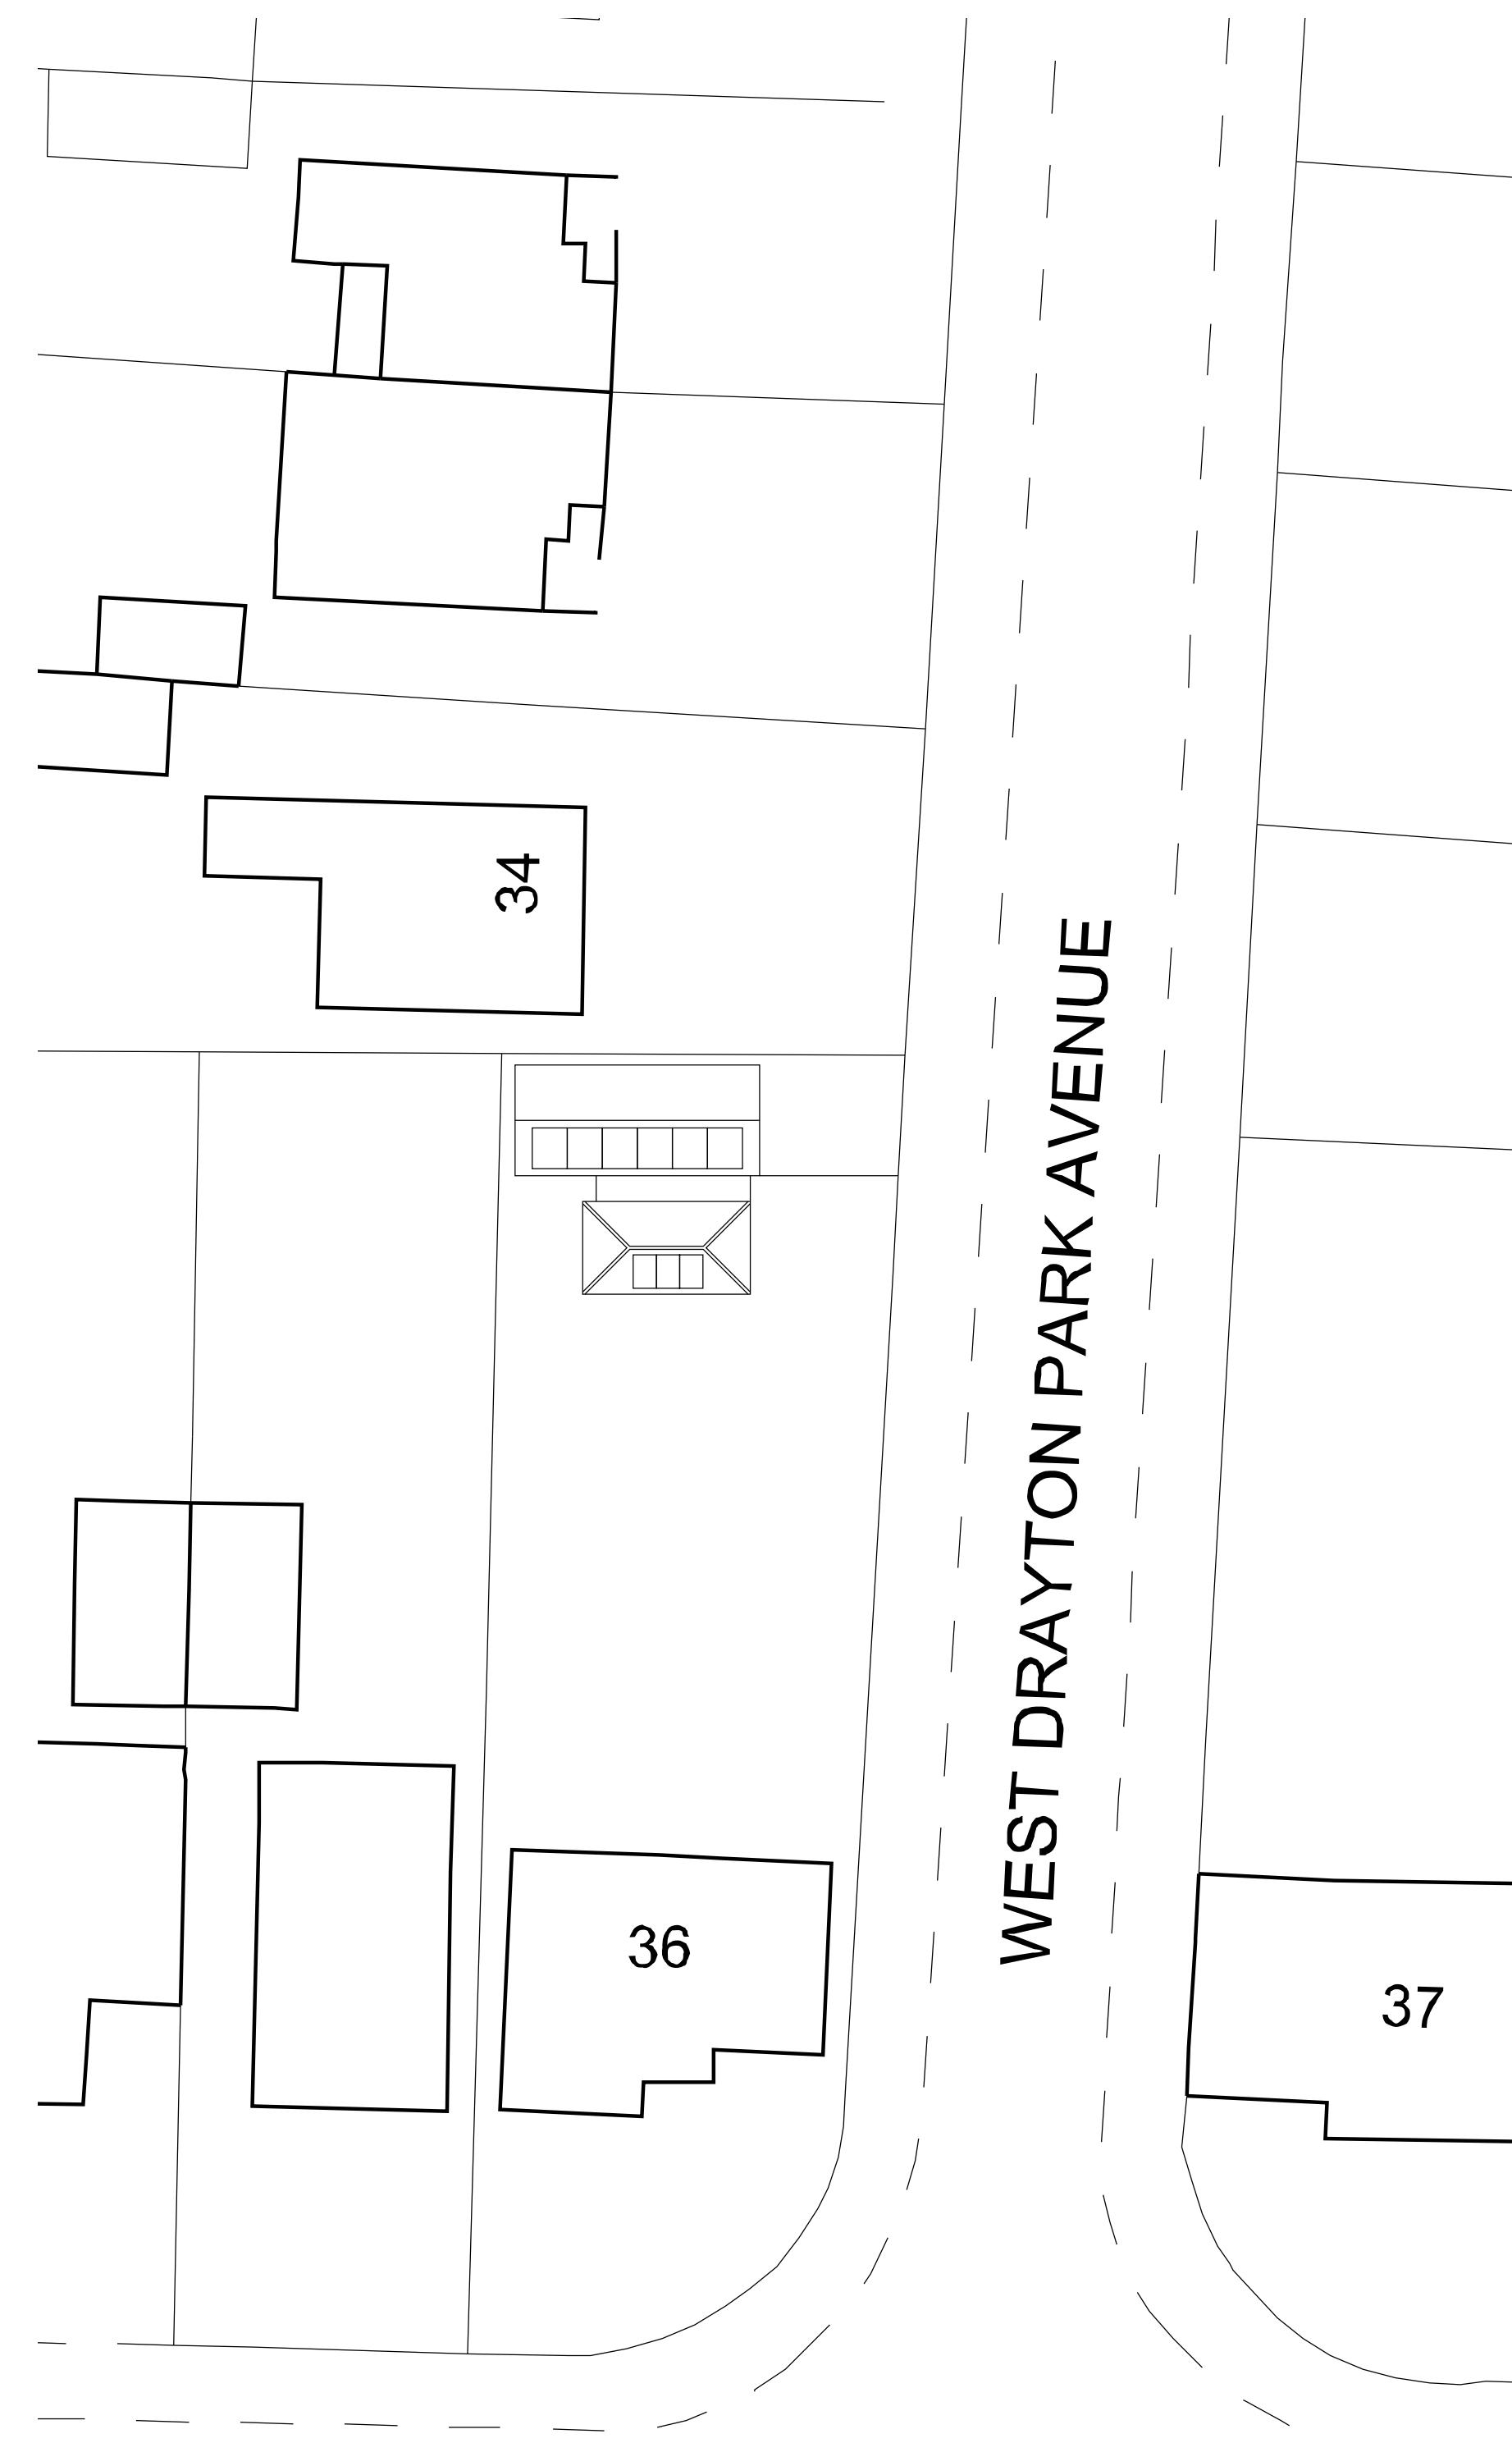

N SITE PLAN SCALE 1:200

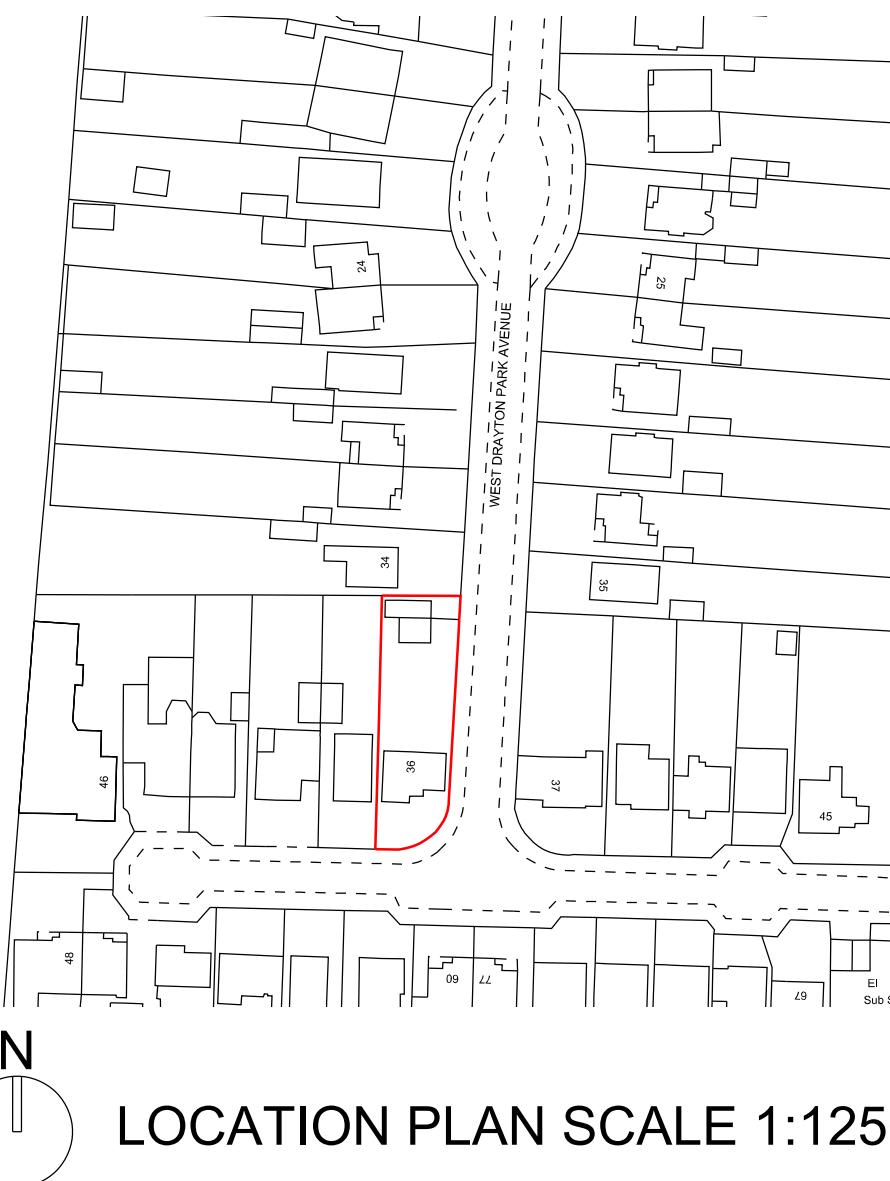

LOCATION PLAN SCALE 1:1250

PRELIMINARY

CONTRACT
36 WEST DRAYTON PARK AVENUE
WEST DRAYTON
UB7 7QB

CLIENT
MR I. MAINWARING

DRAWING
SURVEY

DRAWN DATE
AC APR 24
SCALE JOB/DRWG No
1:100 @A1 0018 - P1B