


1:100 0 1 2 3 4 5

1:50 0 0.5 1 1.5 2 2.5


SCALE DRAWINGS FOR PLANNING PURPOSES ONLY

ALL DIMENSIONS TO BE CHECKED ON SITE PRIOR
TO COMMENCEMENT AND ANY DISCREPANCY REPORTED
TO A.C.


THIS DRAWING IS COPYRIGHT AND CANNOT BE REPRODUCED
IN PART OR WHOLE WITHOUT WRITTEN CONSENT OF A.C.

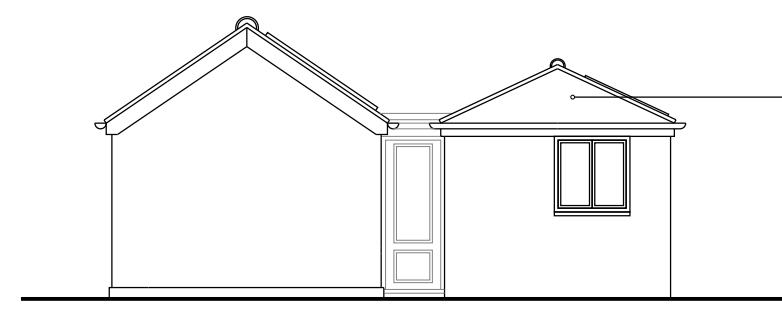


LHS ELEVATION

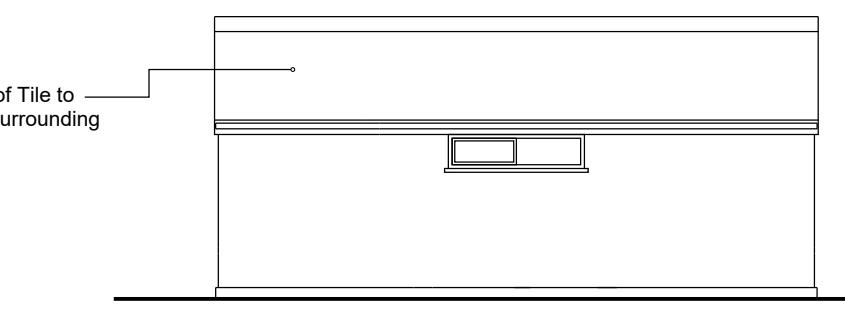


REAR ELEVATION

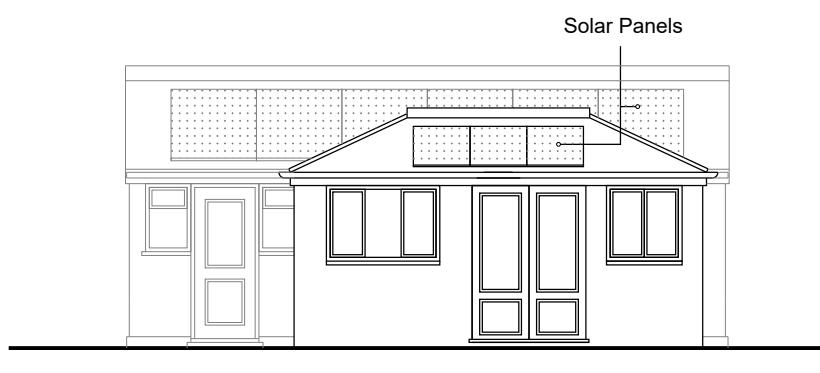


FRONT ELEVATION

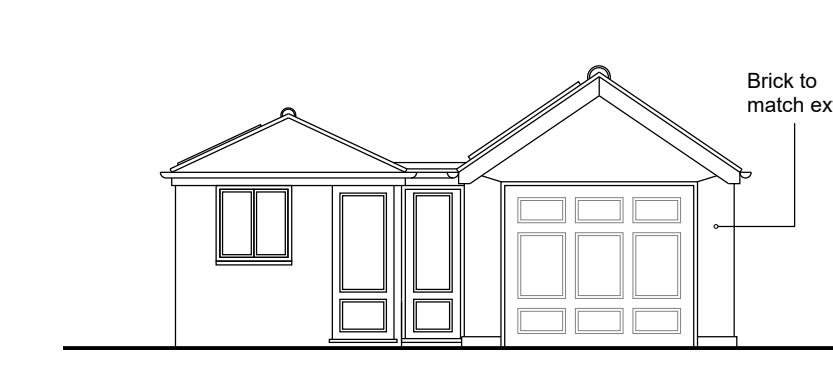


RHS ELEVATION

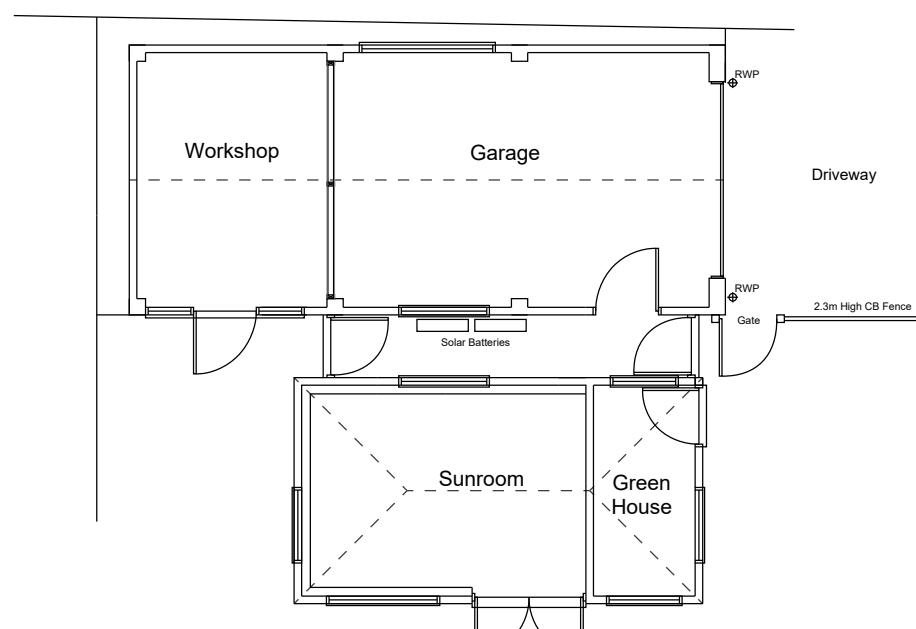

GROUND PLAN

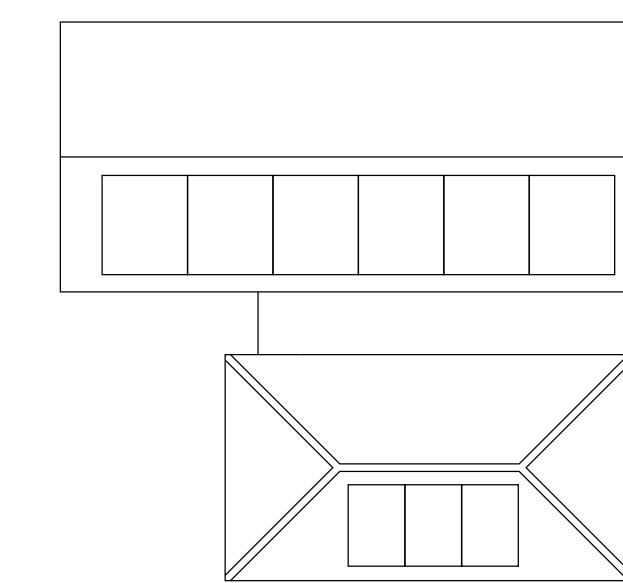

ROOF PLAN

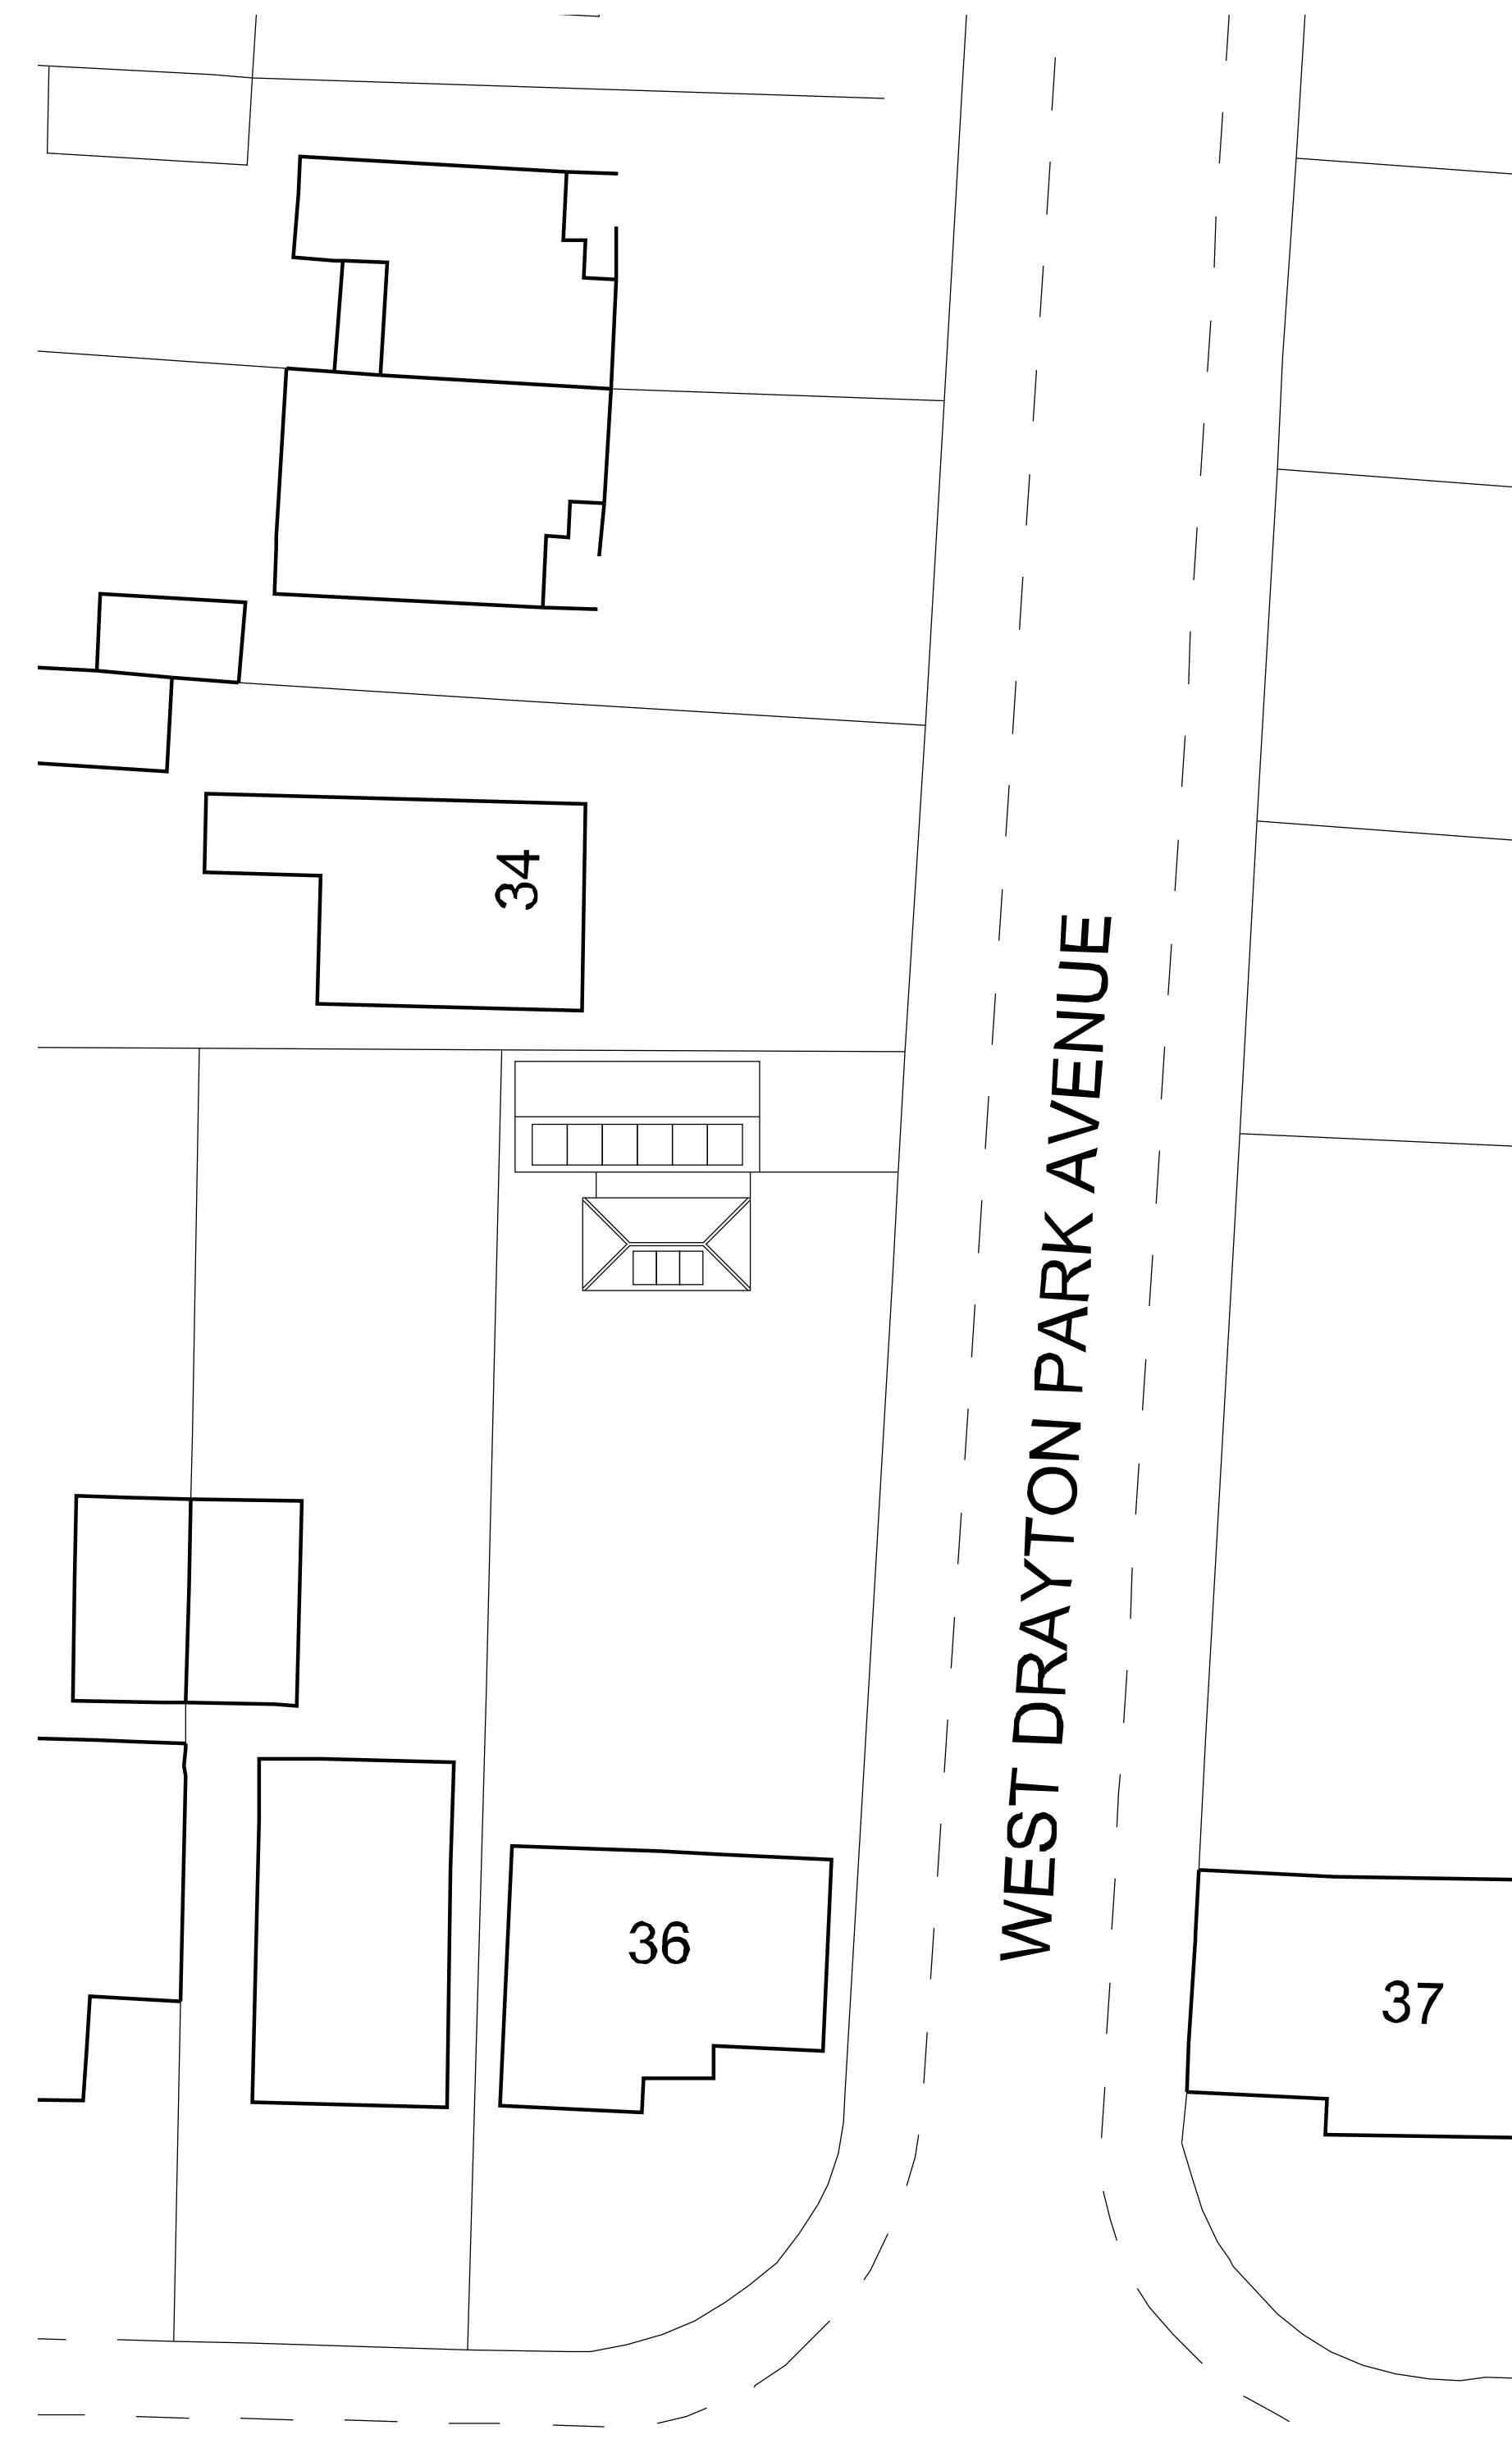

N SITE PLAN SCALE 1:200

REVISIONS

REV C - SUN ROOM GLAZING REPLACED

CONTRACT

36 WEST DRAYTON PARK AVENUE
WEST DRAYTON
UB7 7QB

CLIENT

MR I. MAINWARING

DRAWING

SURVEY

DRAWN DATE

AC APR 24

SCALE JOB/DRWG No

1:100 @A1 0018 - P1C


1:100 0 1 2 3 4 5

1:50 0 0.5 1 1.5 2 2.5

SCALE DRAWINGS FOR PLANNING PURPOSES ONLY

ALL DIMENSIONS TO BE CHECKED ON SITE PRIOR
TO COMMENCEMENT AND ANY DISCREPANCY REPORTED
TO A.C.

THIS DRAWING IS COPYRIGHT AND CANNOT BE REPRODUCED
IN PART OR WHOLE WITHOUT WRITTEN CONSENT OF A.C.

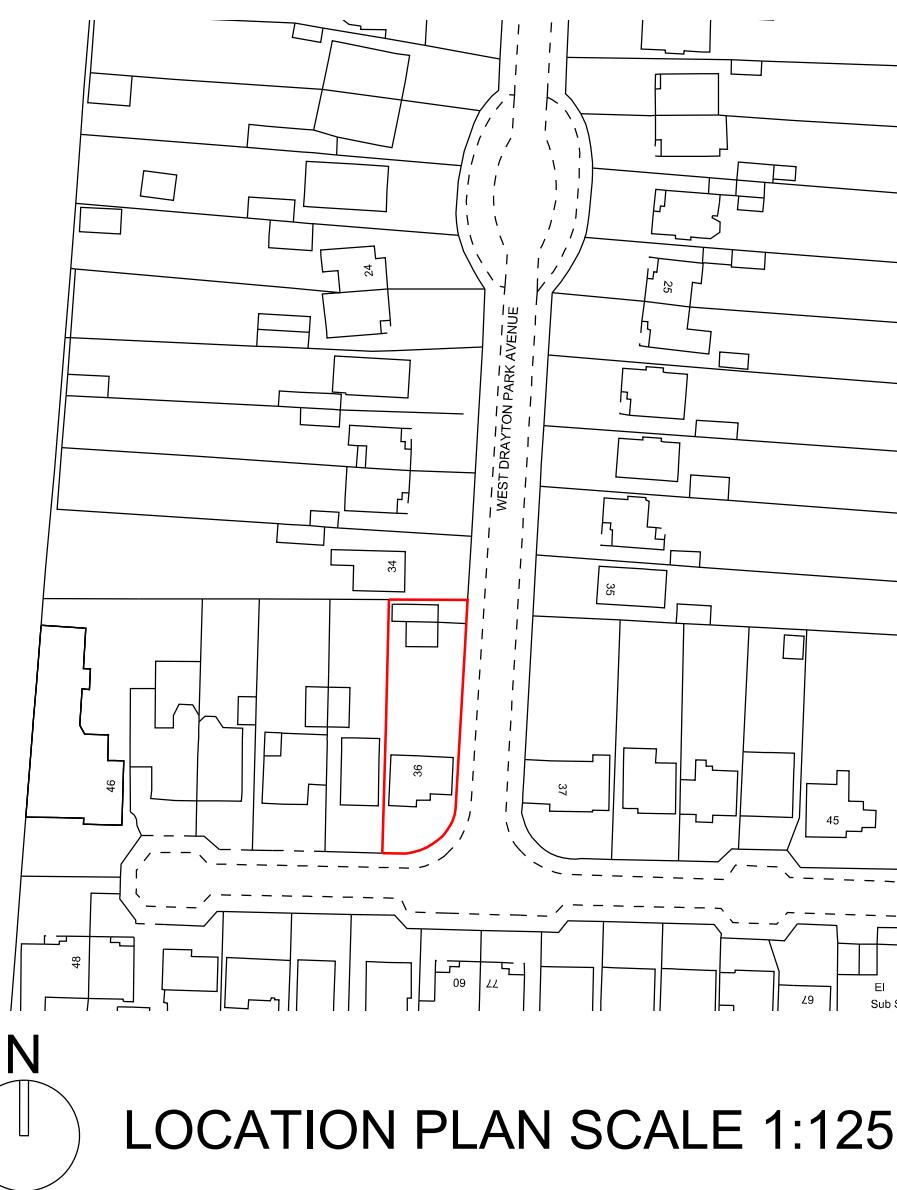

LOCATION PLAN SCALE 1:1250