

-  New internal walls
-  New external walls
-  Walls to be demolished
-  New doors/windows
-  Proposed work shaded
-  Rooflight

SUB STATION

Architectural floor plan of a flat roof extension above ground floor. The plan shows a central landing with stairs leading up to a loft area. The loft area is shaded in grey and includes a cupboard and two bedrooms. The ground floor includes a bedroom, bathroom, and another bedroom. The flat roof extension is labeled "Flat roof above ground floor extension" and includes two roof lanterns. The plan also shows various structural elements like walls, doors, and windows.

Labels on the plan include:

- Bedroom (top left)
- Bedroom (bottom left)
- Bedroom (bottom right)
- Bathroom
- Landing
- cupboard
- loft stairs
- Flat roof above ground floor extension
- roof lantern
- RL (Roof Light)
- svp (Service Point)
- rwp (Roof Water Pipe)

Dimensions and notes:


- approx. 1.4m loft wall
- approx. 2m head height for loft area shown in grey

PROP FF PLAN
Scale: 1:100


SSK
ARCHITECTS

tel : 0796 222 3141
email : sandeep@sskarchitects.co.uk

scale - 1 : 100 @ A3

 

REV A - 11/10/2025
Neighbours address amended

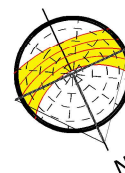

PROPOSED

Purpose - Household planning application

All dimensions to be checked on site. All omissions & discrepancies to be reported to the designer.	PROJECT: 28 Pamela Gardens, HA5 2QU	DATE: 30/07/2025
© SSK architects owns the copyright of this drawing which must not be reproduced in whole or part without the written permission	DWG NO: PROP FF 12	REVISION: A