



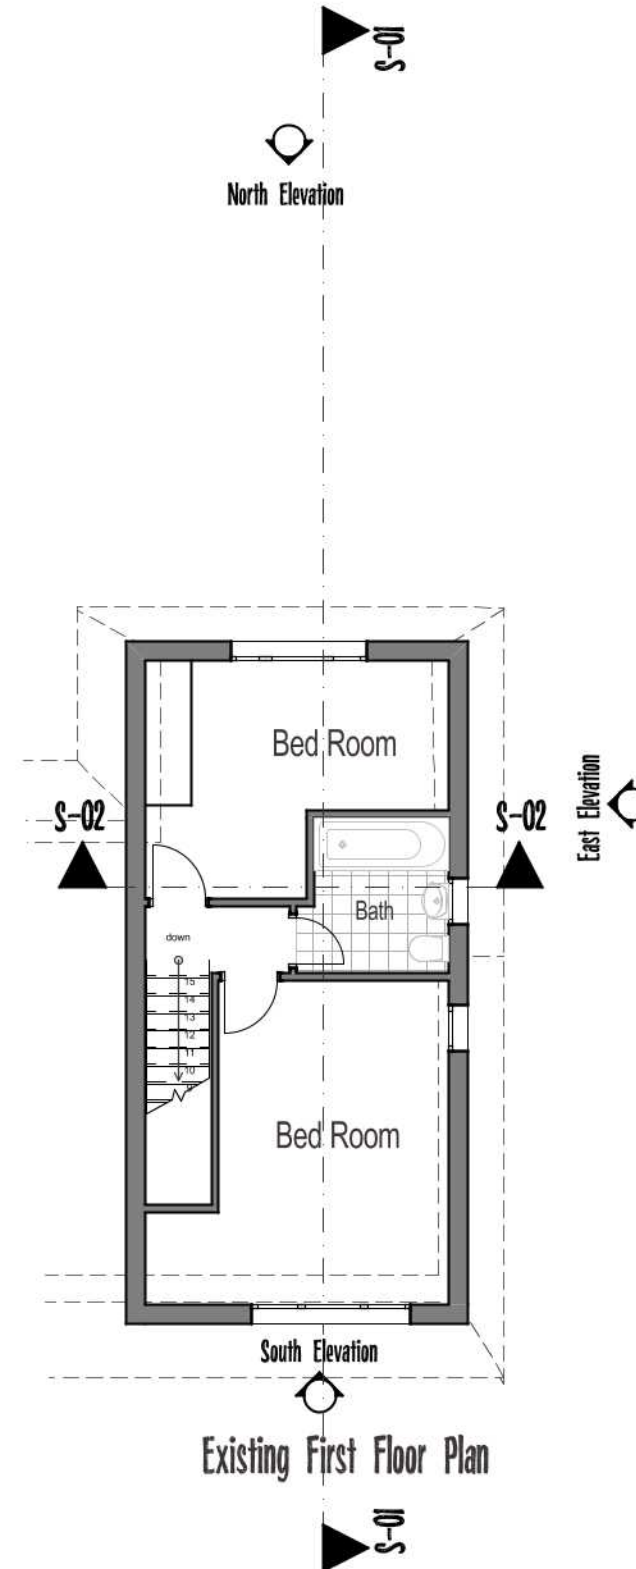

- NOTES**
1. ALL THE DIMENSIONS TO BE CHECKED AT SITE AS WORK COMMENCES.
 2. ANY DISCREPANCIES OR OMISSIONS FOUND IN THE DRAWINGS SHALL BE REPORTED TO THE ARCHITECT IMMEDIATELY.
 3. FOLLOW WRITTEN DIMENSIONS ONLY AND DO NOT SCALE THE DRAWING.
 4. ALL THE DIMENSIONS ARE IN MM UNLESS NOTED OTHERWISE.
 5. THIS PROPOSAL MUST NOT BE USED FOR ANY OTHER PURPOSE OTHER THAN STATED BELOW.
 6. NO WORK TO BE CARRIED OUT PRIOR TO THE APPROVAL OF THE DRAWINGS UNDER THE TOWN PLANNING AND COUNTRY PLANNING ACTS AND THE BUILDING REGULATIONS.
 7. ALL DIMENSIONS, LEVELS AND DETAIL OF EXISTING STRUCTURE INDICATED ON THE DRAWING TO BE CHECKED ON SITE BY THE MAIN CONTRACTOR BEFORE COMMENCING THE WORK AND ANY VARIANCE NOTED TO BE REPORTED TO PROPORTIONS DESIGN STUDIO LTD.
 8. MAIN CONTRACTOR TO BE RESPONSIBLE FOR NOTIFYING THE LOCAL AUTHORITY OF THE START OF THE WORK AND FOR ARRANGING REQUIRED STAGE INSPECTIONS TO BE CARRIED OUT CLIENT TO BE ADVISED OF ANY ADDITIONAL WORKS REQUESTED BY THE BUILDING INSPECTOR.
 9. ALL DIMENSIONS READ IN CONJUNCTION WITH ALL THE STRUCTURE ENGINEER'S DRAWINGS AND CALCULATIONS.

REVISION DATA-

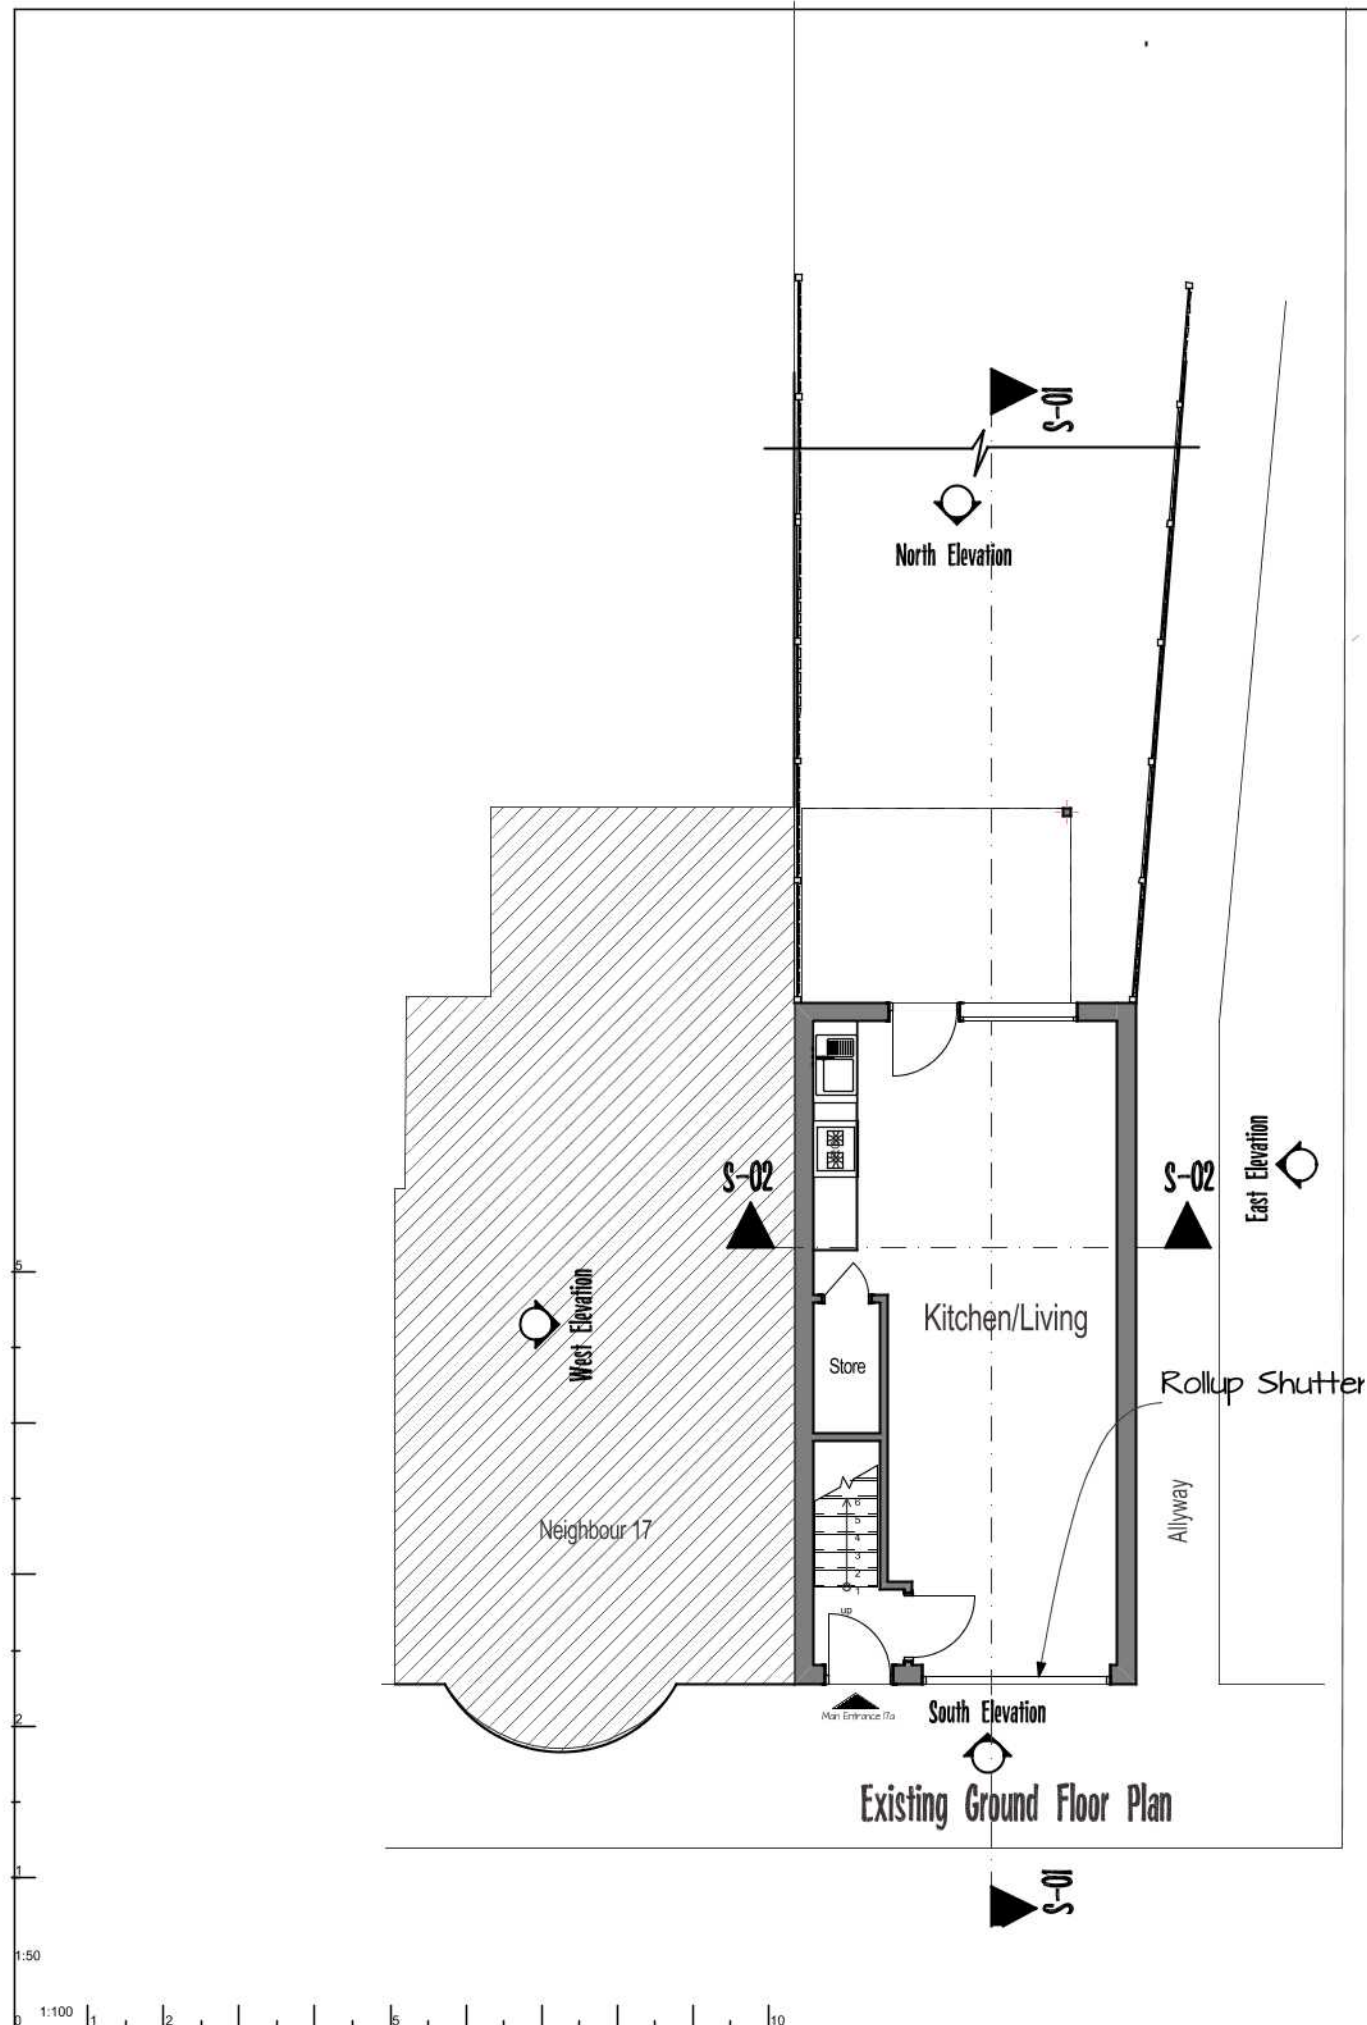

PROJECT SITE:

17A Chelston Road
Ruislip Manor
HA4 9SA

Project:

FRONT WINDOW ADDED
AT GROUND FLOOR &
REPLACE THE ROLLUP
SHUTTER.

DRAWING STATUS
PLANNING & BUILDING REGULATIONS

DRAWING TITLE
EXISTING GROUND & FIRST
FLOOR PLANS

SCALE-	1:100	DRAWN BY-	TAN
DATE-	July 2020	PROJ NO -	
DRG NO-	R-M -301	REVISION-	

 **Proportions
Design Studio**

Architecture Interior Design Space Planning

Unit D4,
Braintree Industrail Estate
Braintree Road
South Ruislip.
HA4 0EJ
Ph: 07578323640
©COPY RIGHT
THIS DRAWING IS THE PROPERTY OF Proportions Design Studio
& MUST NOT BE COPIED, REPRODUCED OR USED FOR THE
PURPOSE OTHER THAN WHICH IT HAS BEEN PREPARED.