




Scale bar 1:100 (Meter)

 

Notes:
 © 2023 Blue Architecture Limited.
 All rights reserved.
 All drawings are for the purpose of gaining
 Planning approval only.
 All written dimensions to be taken in
 preferences to scaled dimensions.
 The contractor is responsible for checking
 and verifying measurements on site prior
 to any work commencing.
 All work is to be carried out to the be
 requirements, and to the satisfaction
 of the Local Authority.

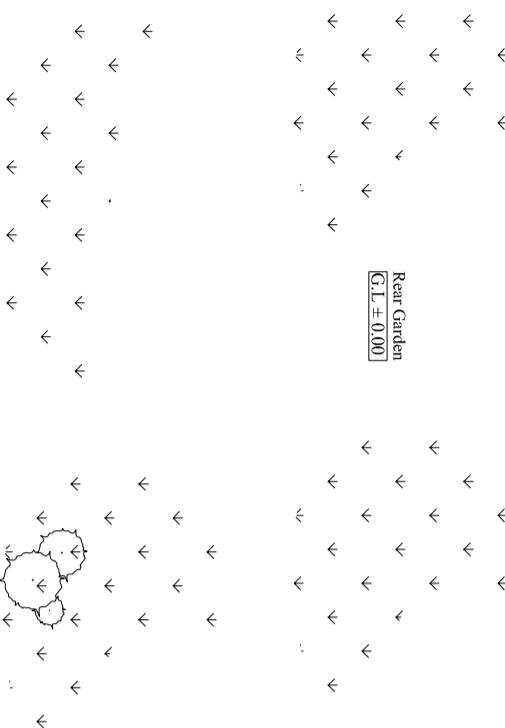

Single Storey Rear Extension 3.65 M

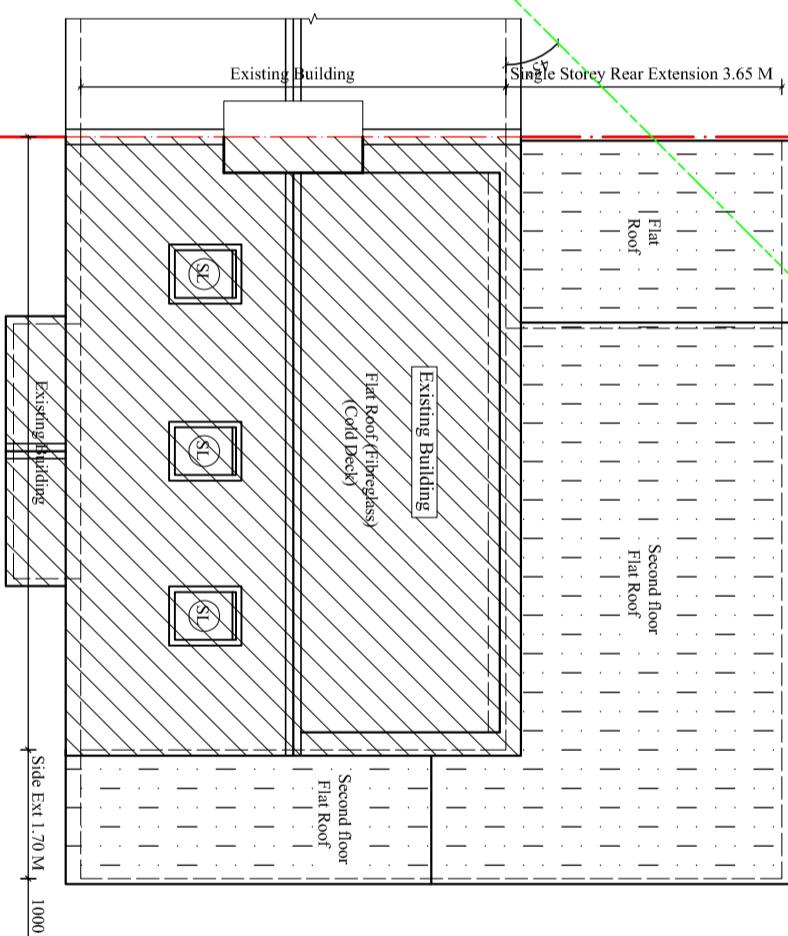

Existing Roof Plan

Scale: 1:100

Drive Way

Private Alley Way

Proposed Roof Plan

Scale: 1:100

Drive Way

Side Ext 1.70 M

Project:
 Part single part Double storey side and Rear
 wraparound.
Location:
 33 Longmead Road, Hayes,
 Middlesex, UB3 2HB.

Status:
 PLANNING

Title:
 Existing and Proposed Roof plans.

Drawn by:	Str. Er.	Checked by:
L.P	---	R.K
Project no:	Sheet Size	Sheet no.
BAL-33LM	A3	
Date:	Scale:	
05/09/2023	1:100	04