

Contact:
Email: rabinkhadka@hotmail.co.uk,
Cell: 044 + 078 3293 8374
Web site: www.bluearcdesign.co.uk

Notes:
© 2023, Blue Architecture Limited.
All rights reserved.

Rev.	Description	By	Ckd	Date
01.	1.0 M set back from front elevation and side extension reduce to Single storey only	L.p	R.k	25/02/24

Client:
Mr. Gurkirat Singh,

Project:
Part single part Double storey side and Rear wraparound.

Location:
33 Longmead Road, Hayes,
Middlesex, UB3 2HB.



Status:
ANNING

Title:
Existing and Proposed First Floor plans


Drawn by:	Str. Er.	Checked by:
-----------	----------	-------------

Project no:	Sheet Size	Sheet no.
-------------	------------	-----------

Date.	Scale.
15/11/2023	1:100

 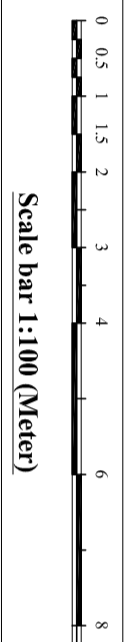

Note:
Similar application Approved Next Door
35 Longmead Rd, Hayes,
Ref:67788/APP/2012/865

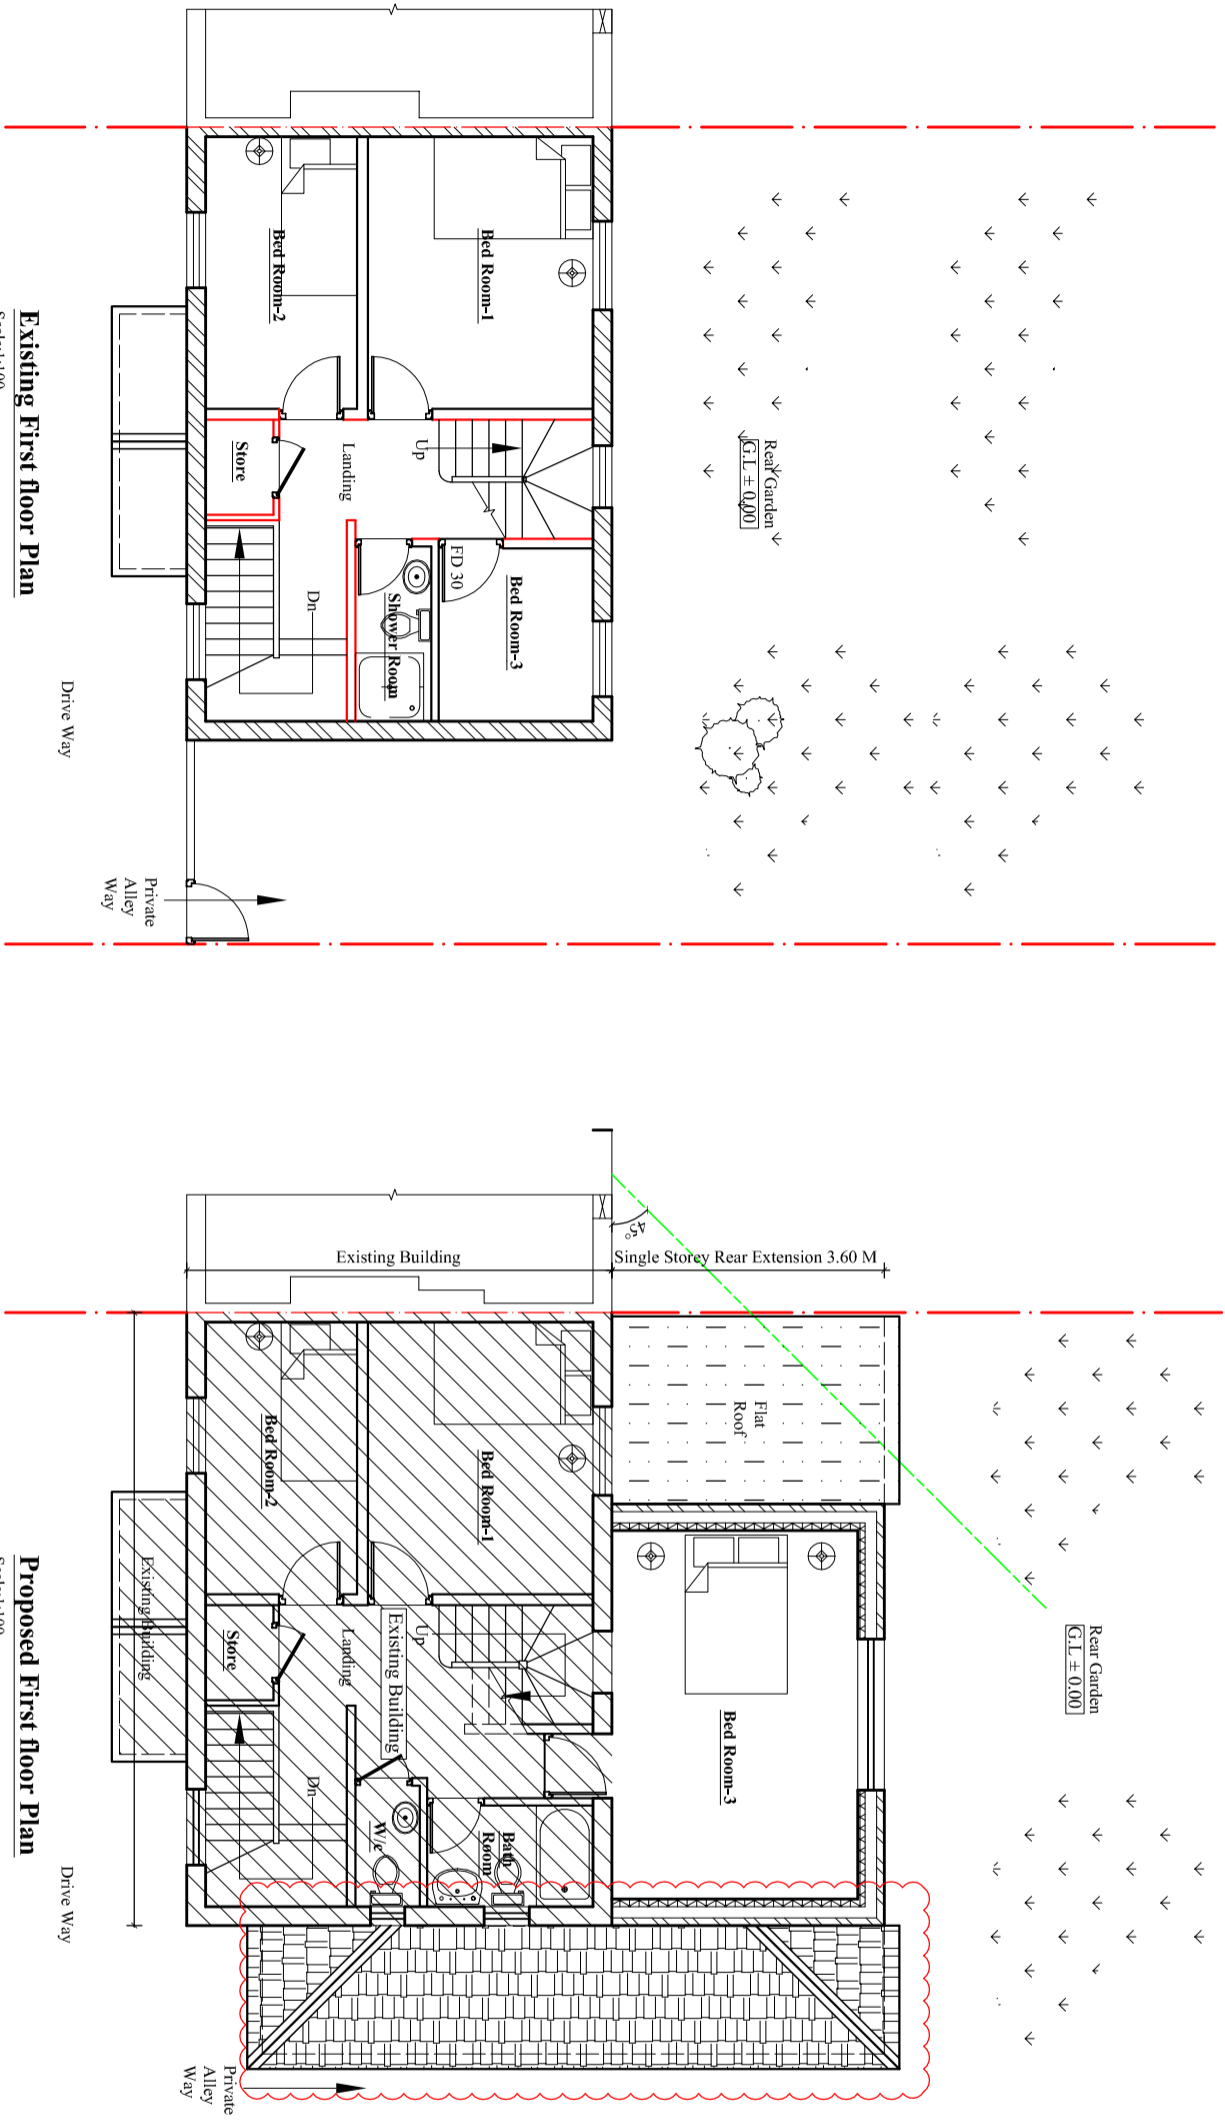

Existing First floor Plan

Proposed First floor Plan