



Scale bar 1:100 (Meter)

 


Notes:
 © 2023 Blue Architecture Limited.
 All rights reserved.
 All drawings are for the purpose of gaining
 Planning approval only.
 All written dimensions to be taken in
 preferences to scaled dimensions.
 The contractor is responsible for checking
 to any work commencing.
 All work is to be carried out to be the
 requirements, and to the satisfaction
 of the Local Authority.

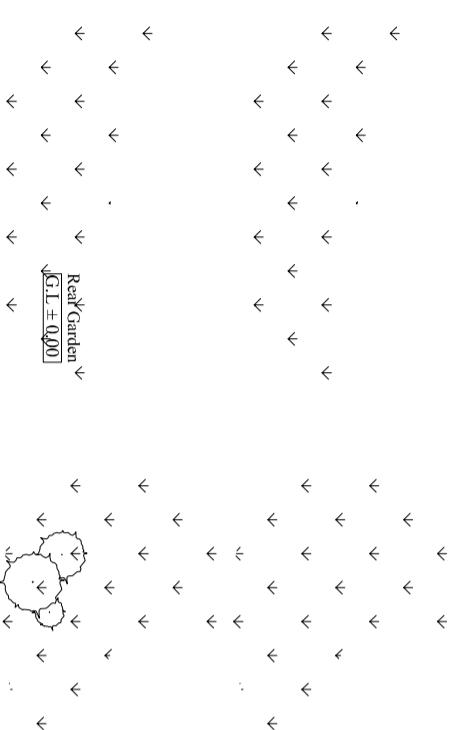

Existing First floor Plan

Scale:1:100

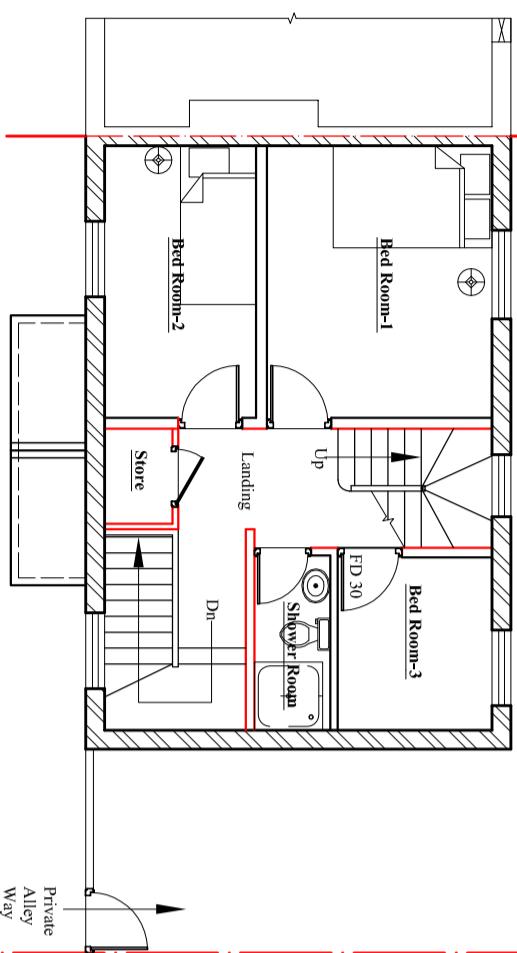

Proposed First floor Plan

Scale:1:100

Project:
 Part single part Double storey side and Rear
 wraparound.
Location:
 33 Longmead Road, Hayes,
 Middlesex, UB3 2HB.

Client:
Mr. Gurkiran Singh.

PLANNING

Title:
 Existing and Proposed First Floor plans.

Drawn by:	Str. Er.	Checked by:
L.P	---	R.K
Project no:	Sheet Size	Sheet no.
BAL-33LM	A3	02

Date: 15/11/2023 Scale: 1:100