

 
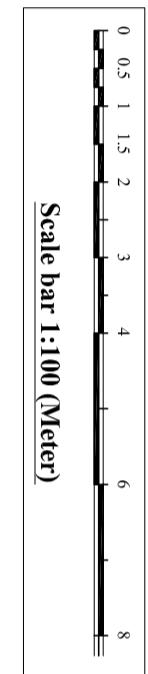
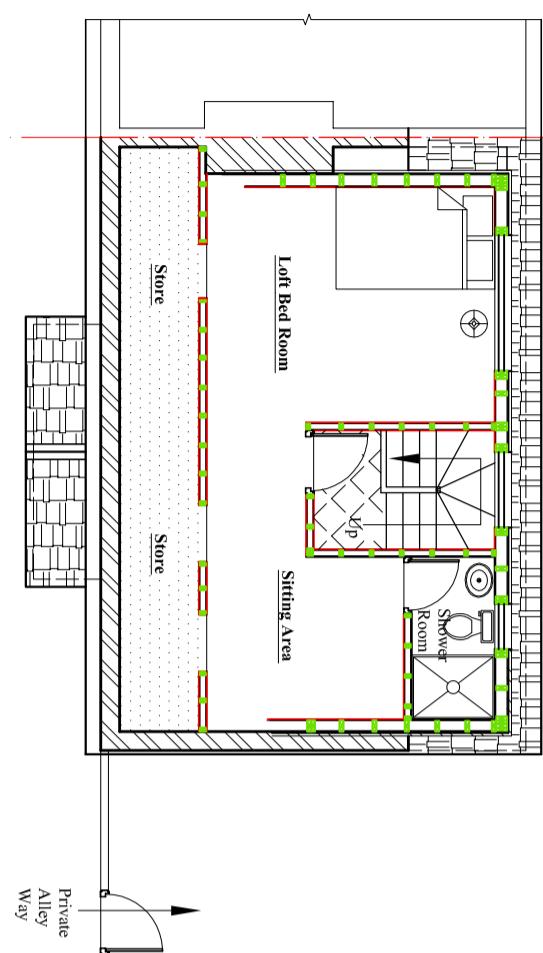


Note:
Similar application Approved Next Door
35 Longmead Rd, Hayes,
Ref:6788/APP/2012/865

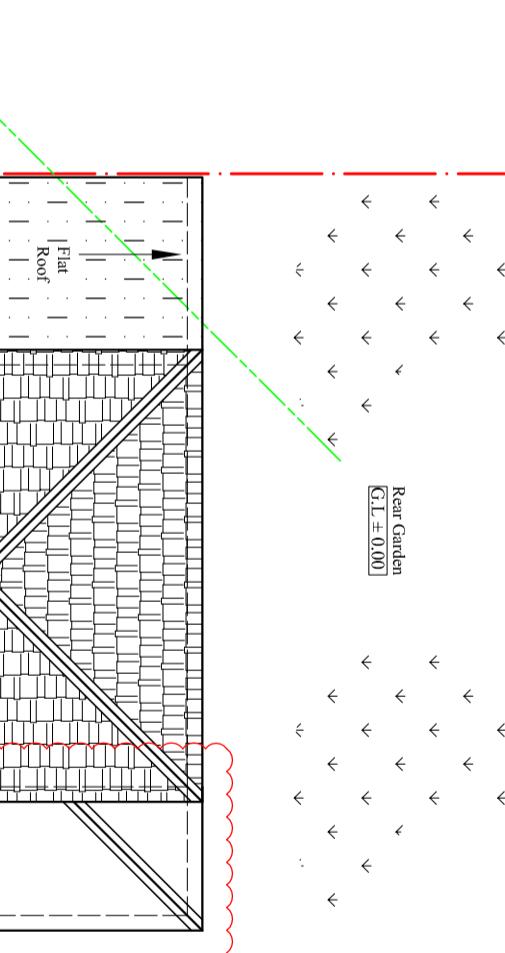


Notes:
© 2023 Blue Architecture Limited.
All rights reserved.
All drawings are for the purpose of gaining
Planning approval only.
All written dimensions to be taken in
preferences to scaled dimensions.
The contractor is responsible for checking
and verifying measurements on site prior
to any work commencing.
All work is to be carried out to be the
requirements, and to the satisfaction
of the Local Authority.

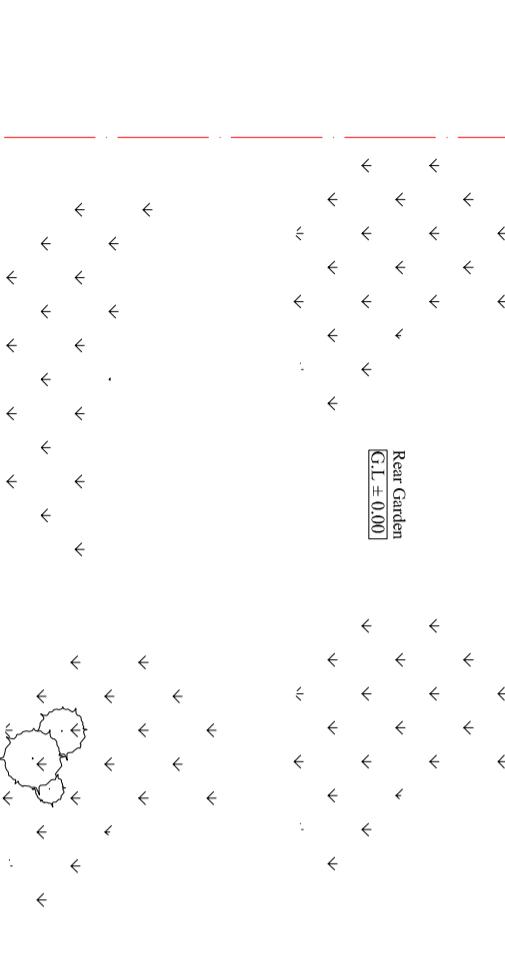

Existing Loft Plan

Scale: 1:100

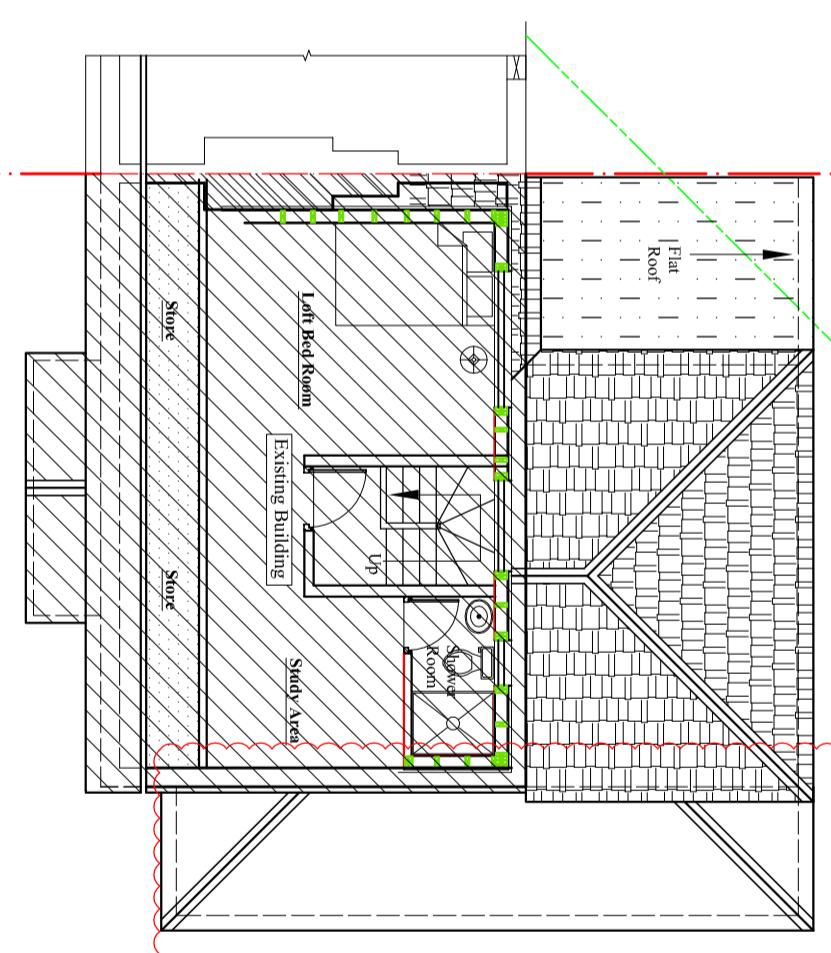

Proposed Loft Plan

Scale: 1:100

Drive Way

Project:
Part single part Double storey side and Rear
wraparound.

Location:
33 Longmead Road, Hayes,
Middlesex, UB3 2HB.

Client:
Mr. Gurkiran Singh.

Status:

PLANNING

Title:
Existing and Proposed Loft Floor plans.

Drawn by: **L.P.** Str. Er. **---** Checked by: **R.K.**

Project no: **BAL-33LM** Sheet Size **A3** Sheet no. **03**

Date: **15/11/2023**

Scale: **1:100**