

 


Scale bar 1:100 (Meter)

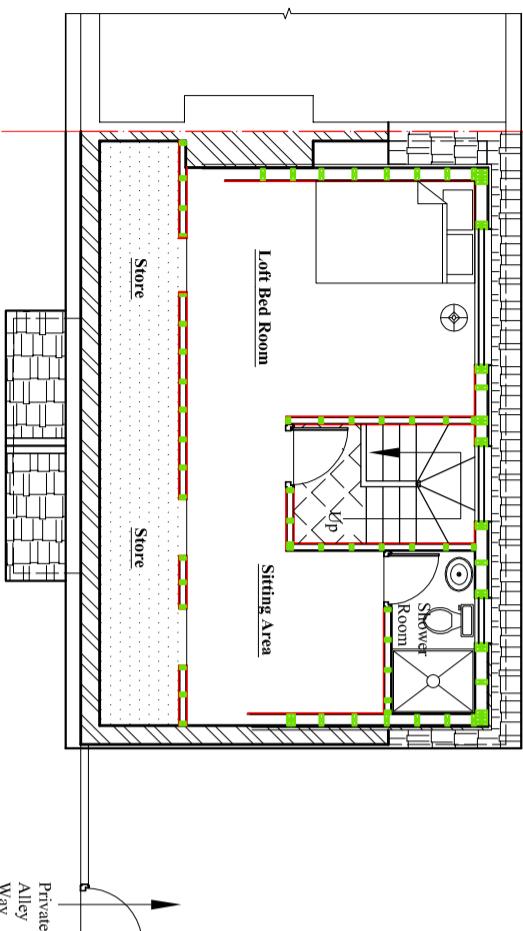


Notes:  
 © 2023 Blue Architecture Limited.  
 All rights reserved.  
 All drawings are for the purpose of gaining  
 Planning approval only.  
 All written dimensions to be taken in  
 preferences to scaled dimensions.  
 The contractor is responsible for checking  
 to any work commencing.  
 All work is to be carried out to be the  
 requirements, and to the satisfaction  
 of the Local Authority.

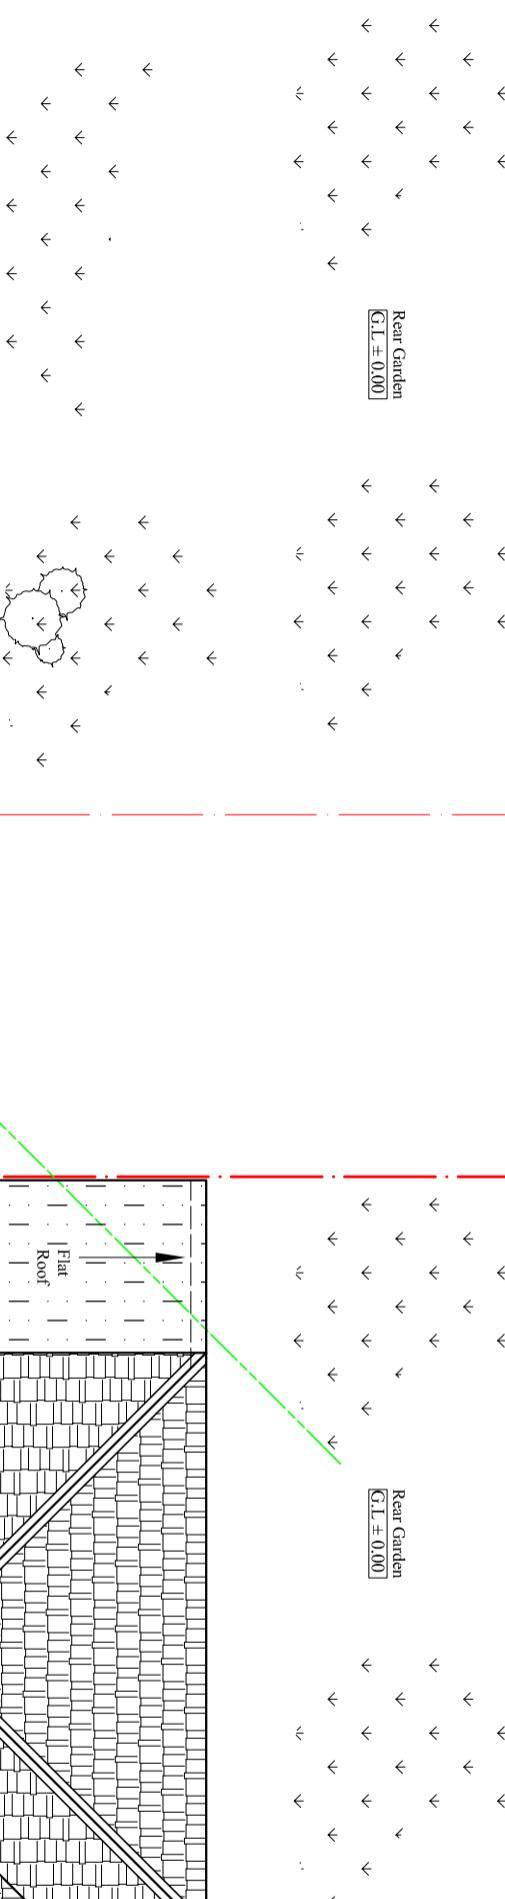

**Existing Loft Plan**

Scale: 1:100

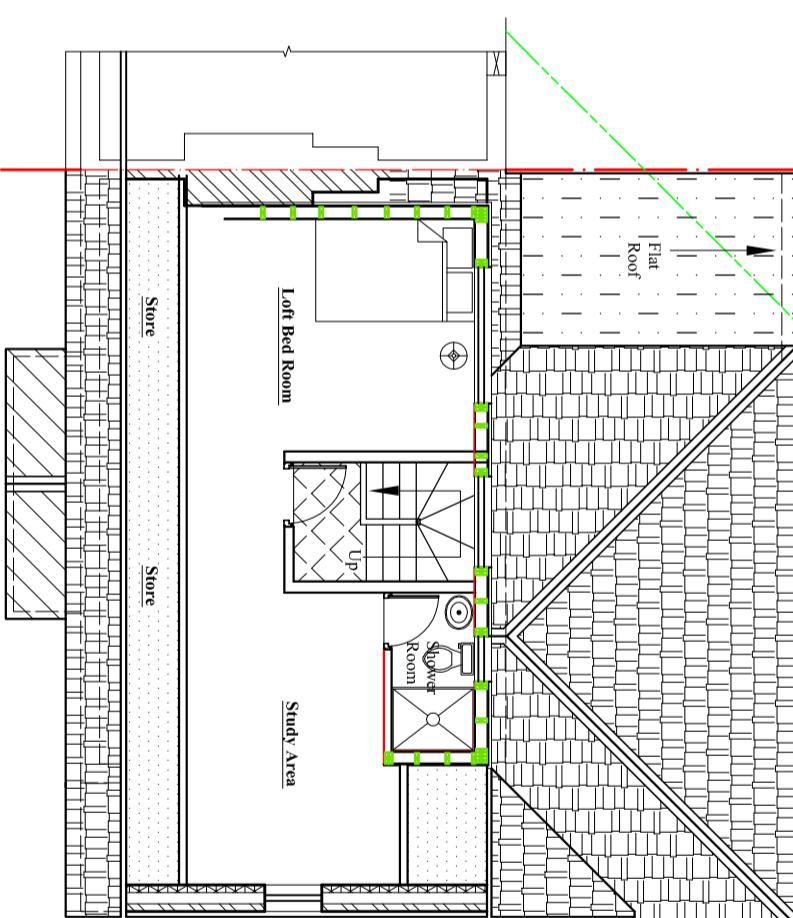

**Proposed Loft Plan-1**

Scale: 1:100

**Client:**  
**Mr. Gurkiran Singh.**

**Project:**  
 Part single part Double storey side and Rear  
 wraparound.  
**Location:**  
 33 Longmead Road, Hayes,  
 Middlesex, UB3 2HB.

**Status:**  
**PLANNING**

**Title:**  
 Existing and Proposed Loft Floor plans.

Drawn by:	Str. Er.	Checked by:
<b>L.P</b>	---	<b>R.K</b>
Project no:	Sheet Size	Sheet no.
<b>BAL-33LM</b>	<b>A3</b>	

Date:

15/11/2023

Scale:

1:100

**03**