



BLUE ARCHITECTURE LIMITED
Consulting Architects, Engineers and Interiors.
102 Dorchester Waye, Hayes, Middlesex,
UB4 0HY, London.

Contact:
Email: rabinkhadda@hotmail.co.uk,
Cell: 044 + 078 3293 8374
Web site: www.bluearchdesign.co.uk

Notes:

© 2023 Blue Architecture Limited.
All rights reserved.



All drawings are for the purpose of gaining
Planning approval only.

All written dimensions to be taken in
preferences to scaled dimensions.
The contractor is responsible for checking
and verifying measurements on site prior
to any work commencing.

All work is to be carried out to be the
requirements, and to the satisfaction
of the Local Authority.




Scale bar 1:100 (Meter)

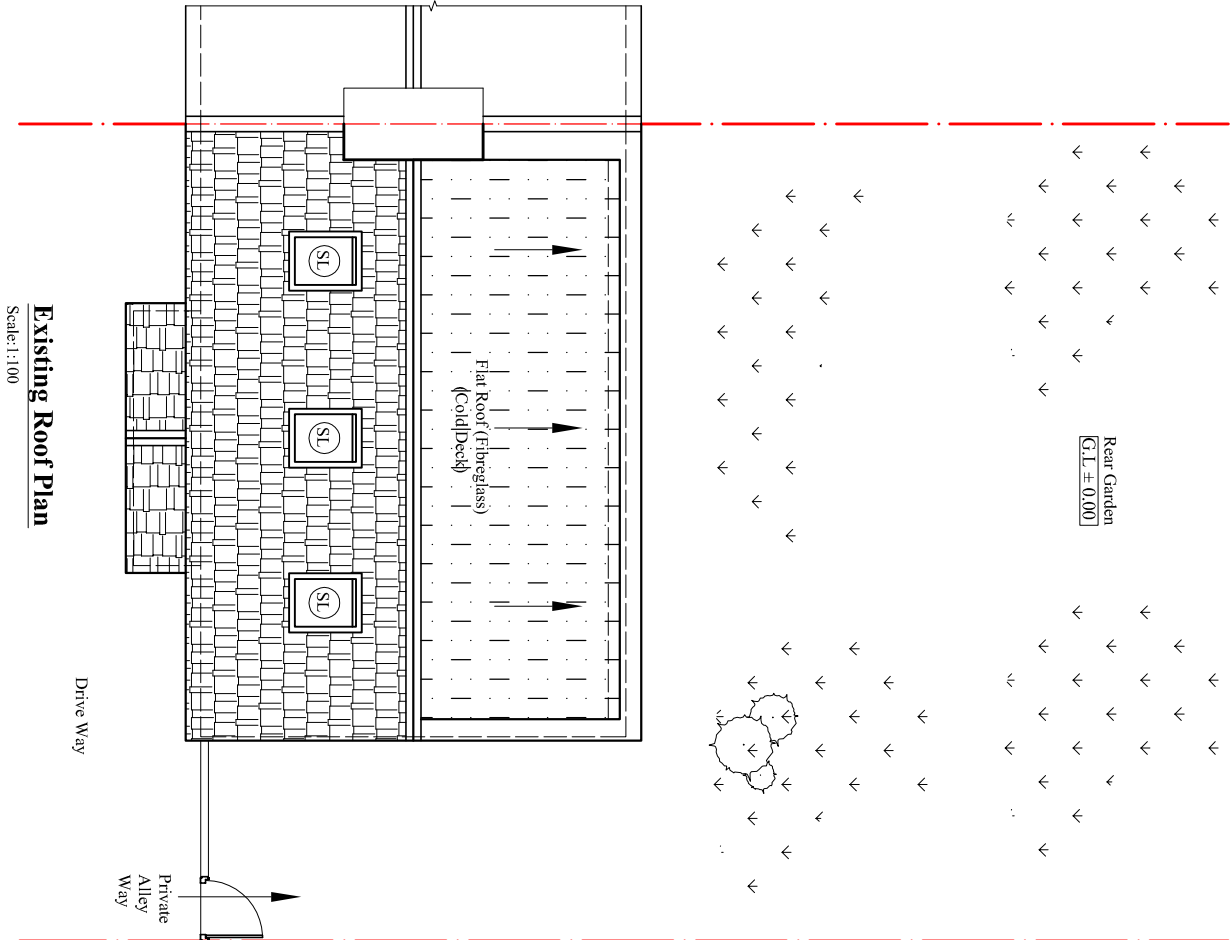 

Existing Roof Plan

Scale:1:100

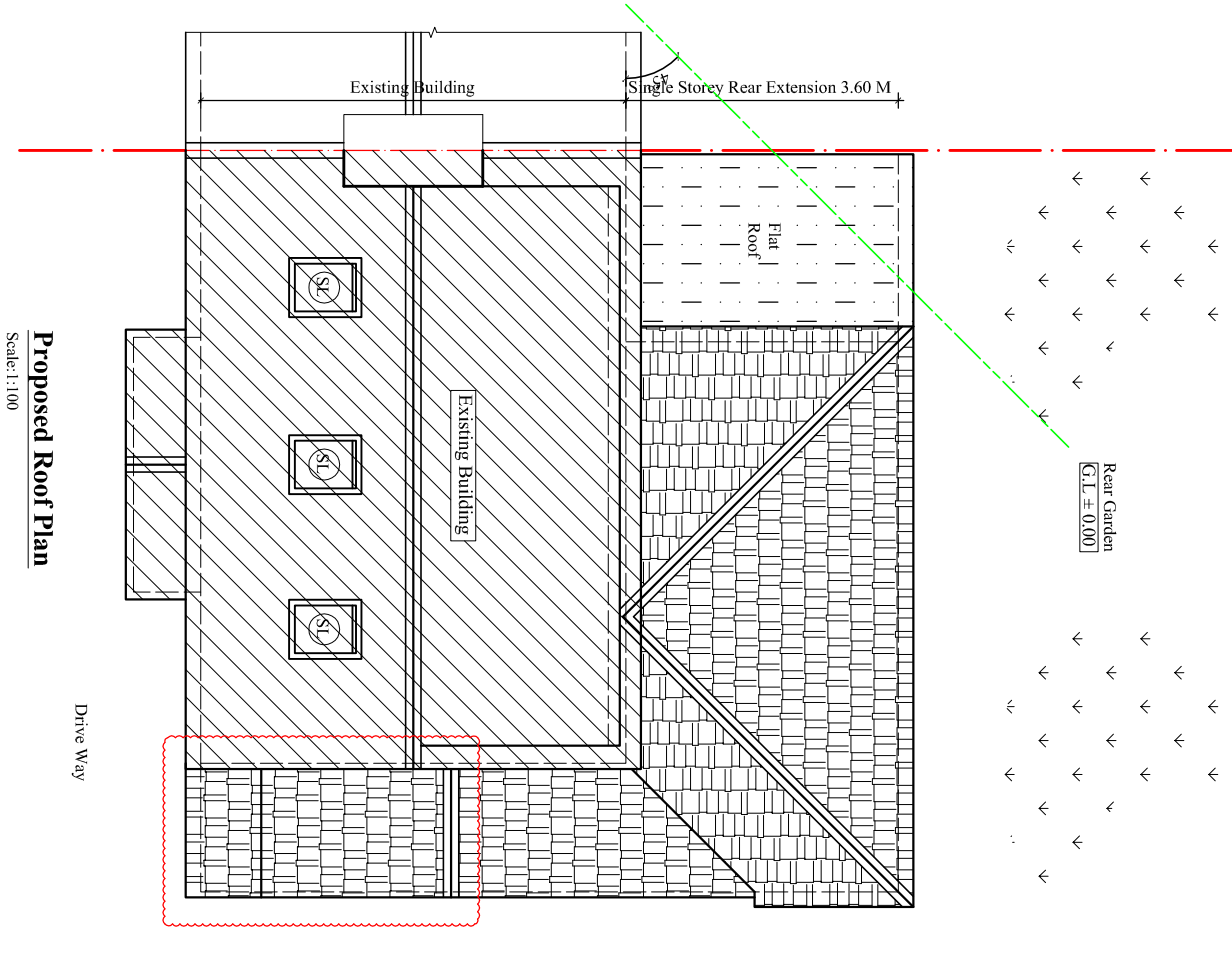

Proposed Roof Plan

Scale: 1:100

Rev.	Description	By	Ckd	Date
01.	1.0 M set back from front elevation	L.p	R.k	05/02/24

Client:
Mr. Gurkirat Singh.

Project:
Part single part Double storey side and Rear wraparound.

Location:
33 Longmead Road, Hayes,
Middlesex, UB3 2HB.

Status:
PLANNING

Title:
Existing and Proposed Roof plans.

Drawn by:	Sr. Fr.	Checked by:
L.p	---	R.k
Project no:	Sheet Size	Sheet no.
BAI-33LM	A3	
Date:	Scale:	
15/11/2023	1:100	

04