


**Scale bar 1:100 (Meter)**


Contact:  
Email: rabinikhadka@hotmail.co.uk,  
Cell: 044 + 078 3293 8374  
Web site: www.bluearcdesign.co.uk

Notes:  
© 2023 Blue Architecture Limited.  
All rights reserved.  
All drawings are for the purpose of gaining  
Planning approval only.  
All written dimensions to be taken in  
preferences to scaled dimensions.  
The contractor is responsible for checking  
and verifying measurements on site prior  
to any work commencing.  
All work is to be carried out to the be  
requirements, and to the satisfaction  
of the Local Authority.

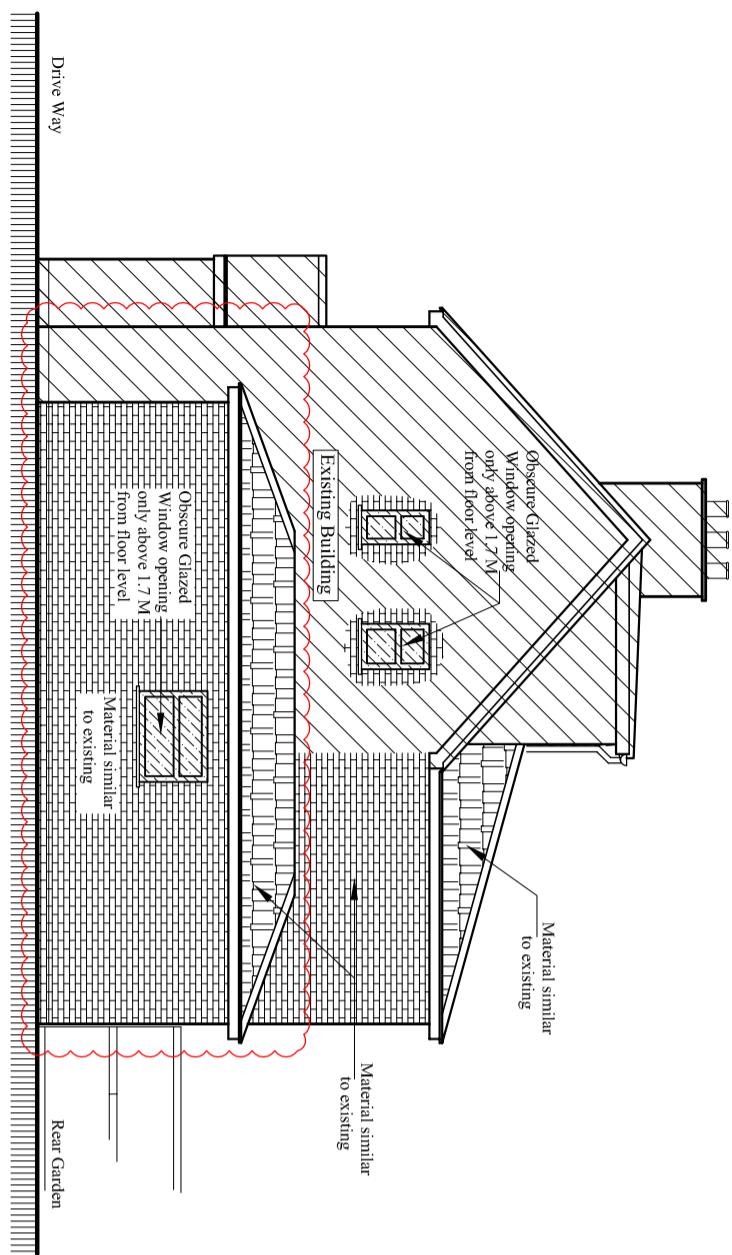


**Proposed East Elevation**

Scale: 1:100

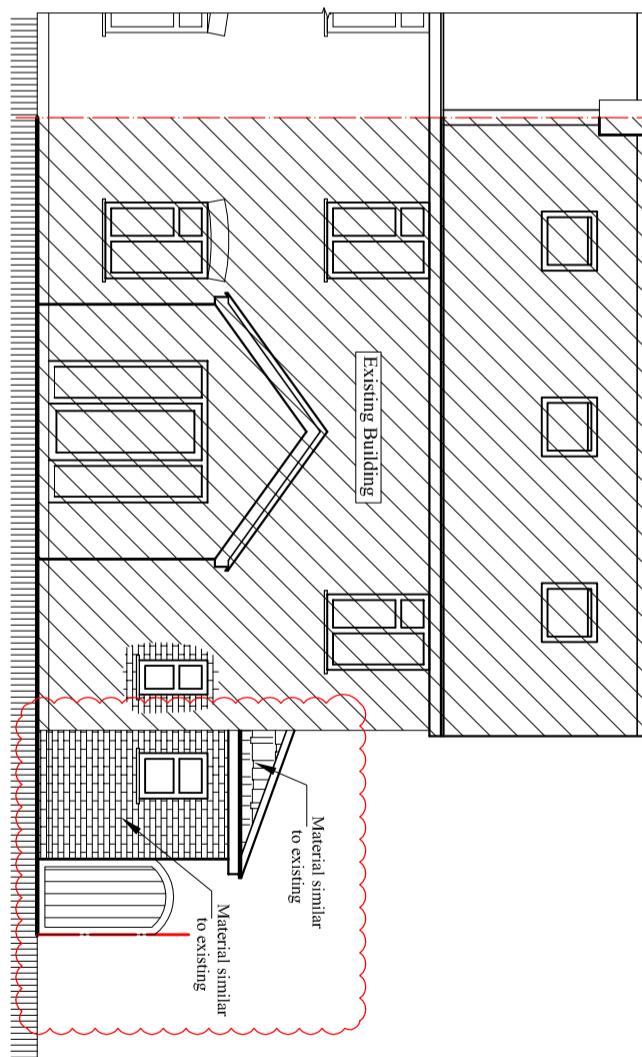


**Proposed South Elevation**

Scale: 1:100

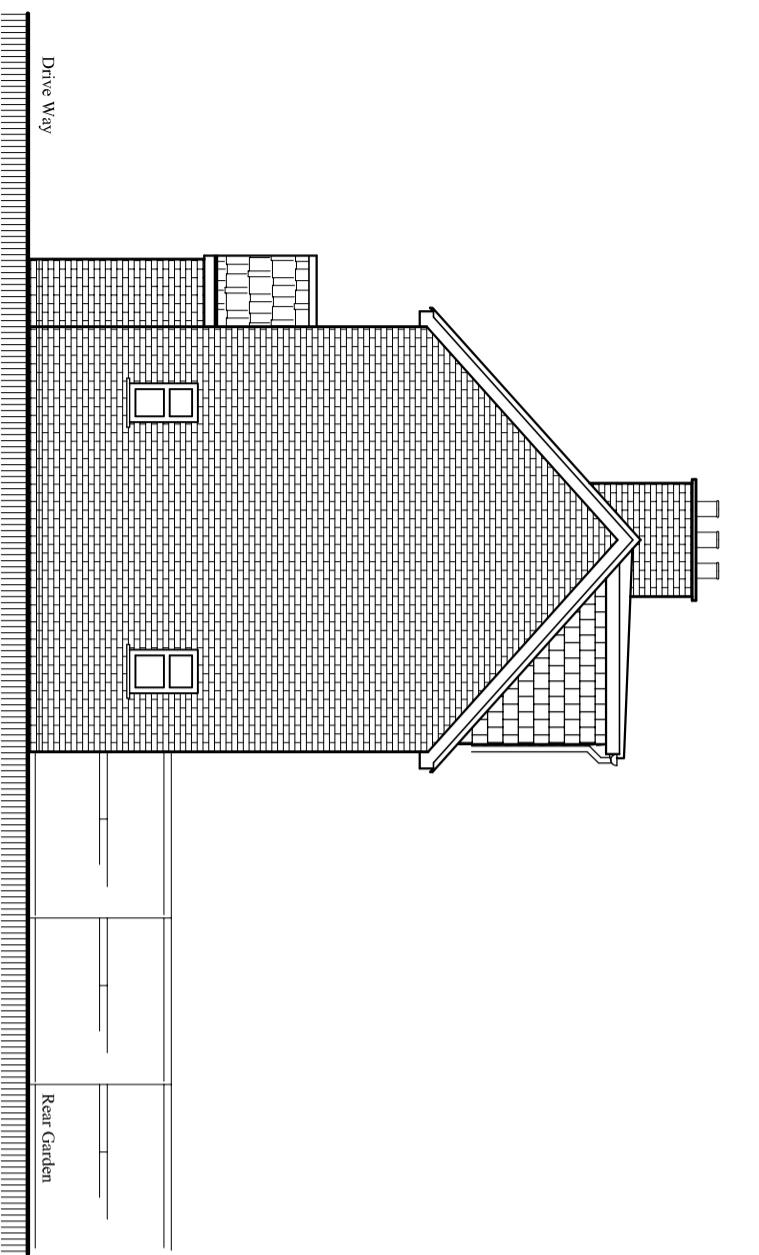

**Existing East Elevation**

Scale: 1:100

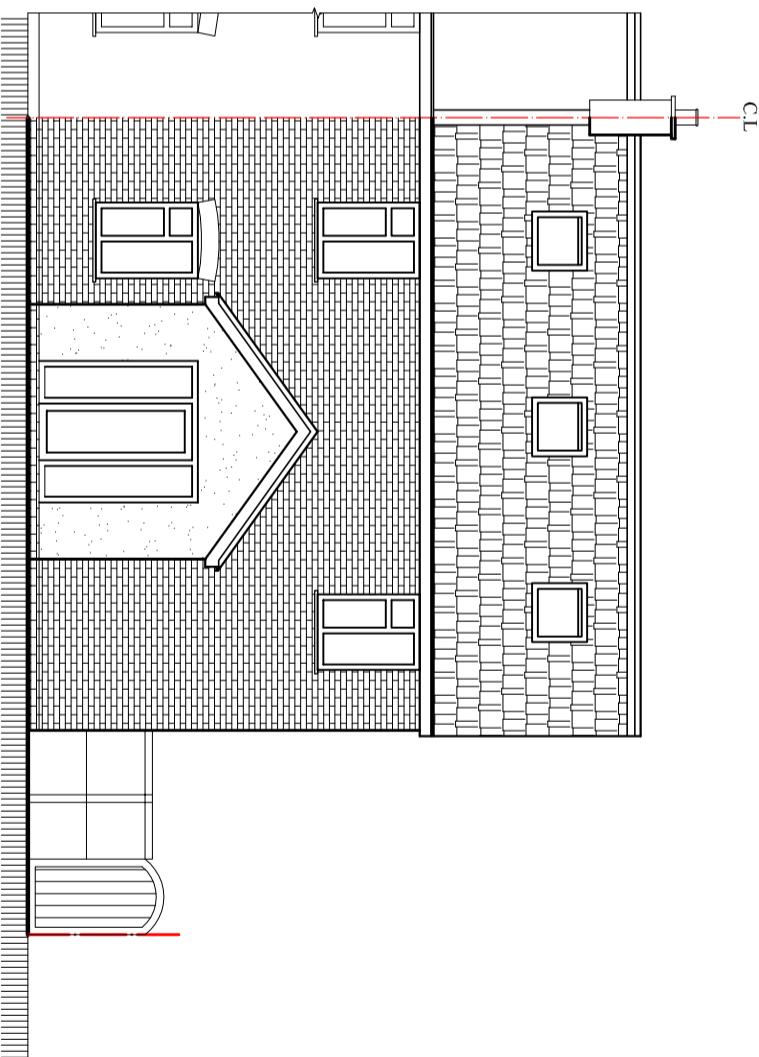

**Existing South Elevation**

Scale: 1:100

PLANNING				
<b>Project:</b> Part single part Double storey side and Rear wraparound.				
<b>Location:</b> 33 Longmead Road, Hayes, Middlesex, UB3 2HB.				
Drawn by: <b>L.P</b>	Str. Er. ---	Checked by: R.K		
Project no: <b>BAL-33LM</b>	Sheet Size A3	Sheet no.		
Date: 15/11/2023	Scale: 1:100			
<b>05</b>				