



Contact:
Email: rabinkhadda@hotmail.co.uk,
Cell: 044 + 078 3293 8374
Web site: www.bluearchdesign.co.uk


Notes:
© 2024 Blue Architecture Limited.
All rights reserved.
All drawings are for the purpose of gaining
Planning Permission approval only.
All written dimensions to be taken in
preferences to scaled dimensions.

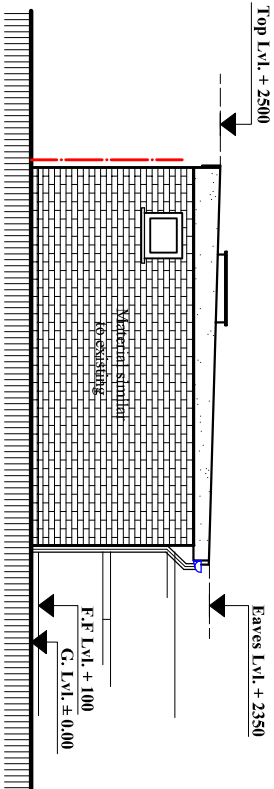


Proposed West Elevation
Scale:1:100

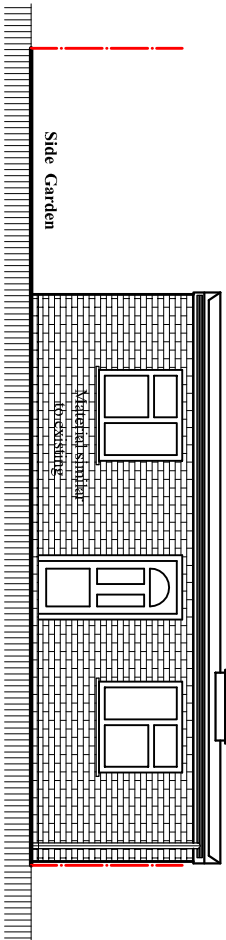


Proposed South Elevation
Scale:1:100

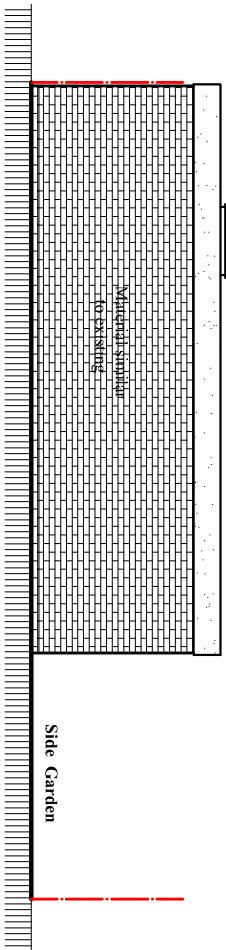


Proposed North Elevation
Scale:1:100

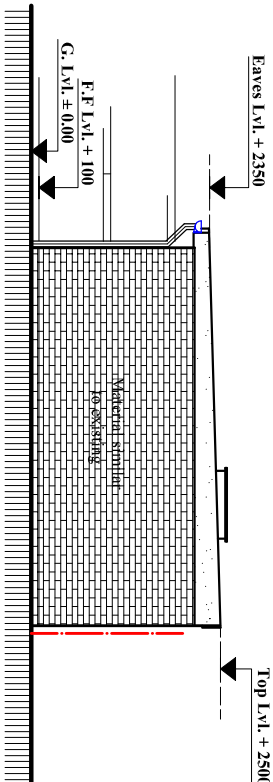

Proposed East Elevation
Scale:1:100

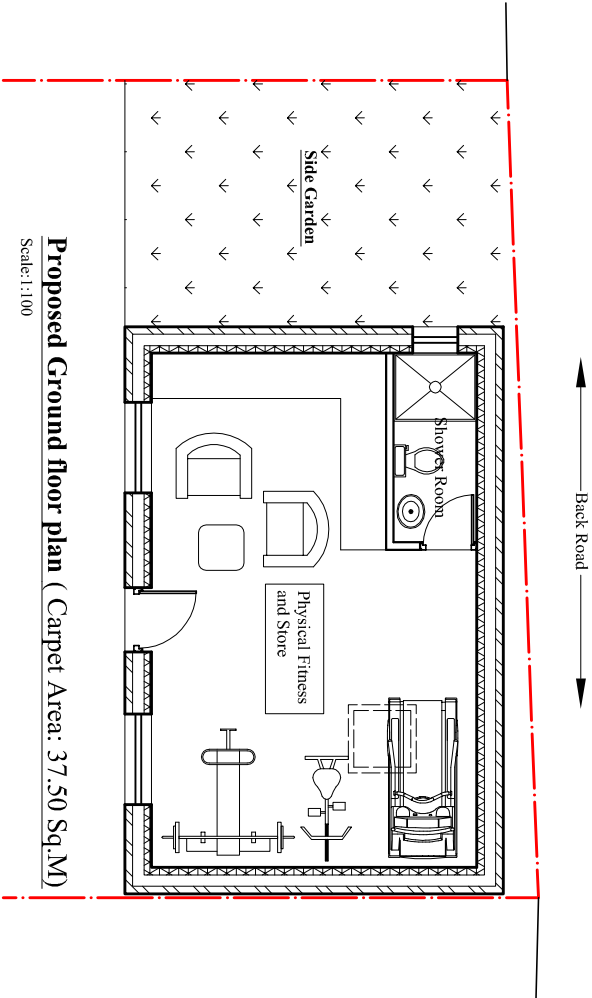

Proposed Ground floor plan (Carpet Area: 37.50 Sq.M)
Scale:1:100

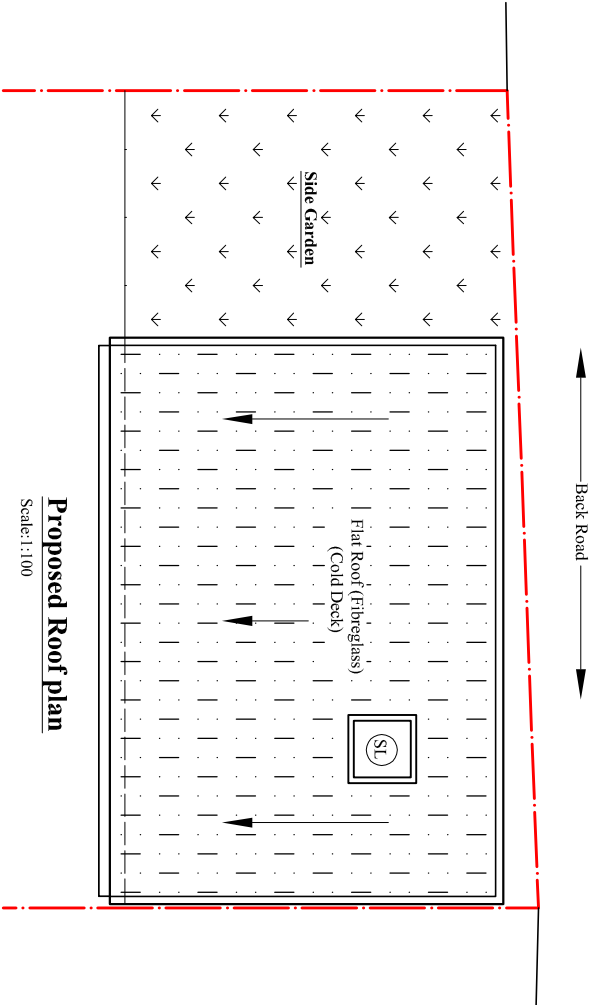

Proposed Roof plan
Scale:1:100

Rev.	Description	By	Ckd	Date

Client:

Mr. Gurkirat Singh.

Project:

Single storey Detached Out Building for
Physical fitness and storage.

Location:

33 Longmead Road, Hayes,
Middlesex, UB3 2HB.

Status:

PLANNING

Title:

Proposed Floor plans and Elevations.

Drawn by:	Str. Fr.	Checked by:
L.p	---	R.k
Project no:	Sheet Size	Sheet no.
BAL-33L	A3	
Date:	Scale:	
05/10/2024	1:100	01