

**Client:** SEGRO Administration Limited  
**Job Title:** SP Hayes  
**Job No:** JT205853  
**Drawn By:** Josh  
**File name:** JT205853 SP Hayes Totem Signage  
**Date:** 15th December 2022



**Scale:** NTS @ A3  
**Qty:** 1

**Approved by:**


**octink**

All structures are constructed to high standards and in accordance with good industry practice. In signing this artwork off as 'approved', the buyer acknowledges that the structures will be manufactured and erected in accordance with the specification and to standards outlined on this drawing. The buyer also acknowledges that (unless specifically stated) the structures are not intended to be permanent and that the agreed specification and standards do not accord with applicable standards published by the British Standards Institution.

**Entrance - 6.1m Totem**

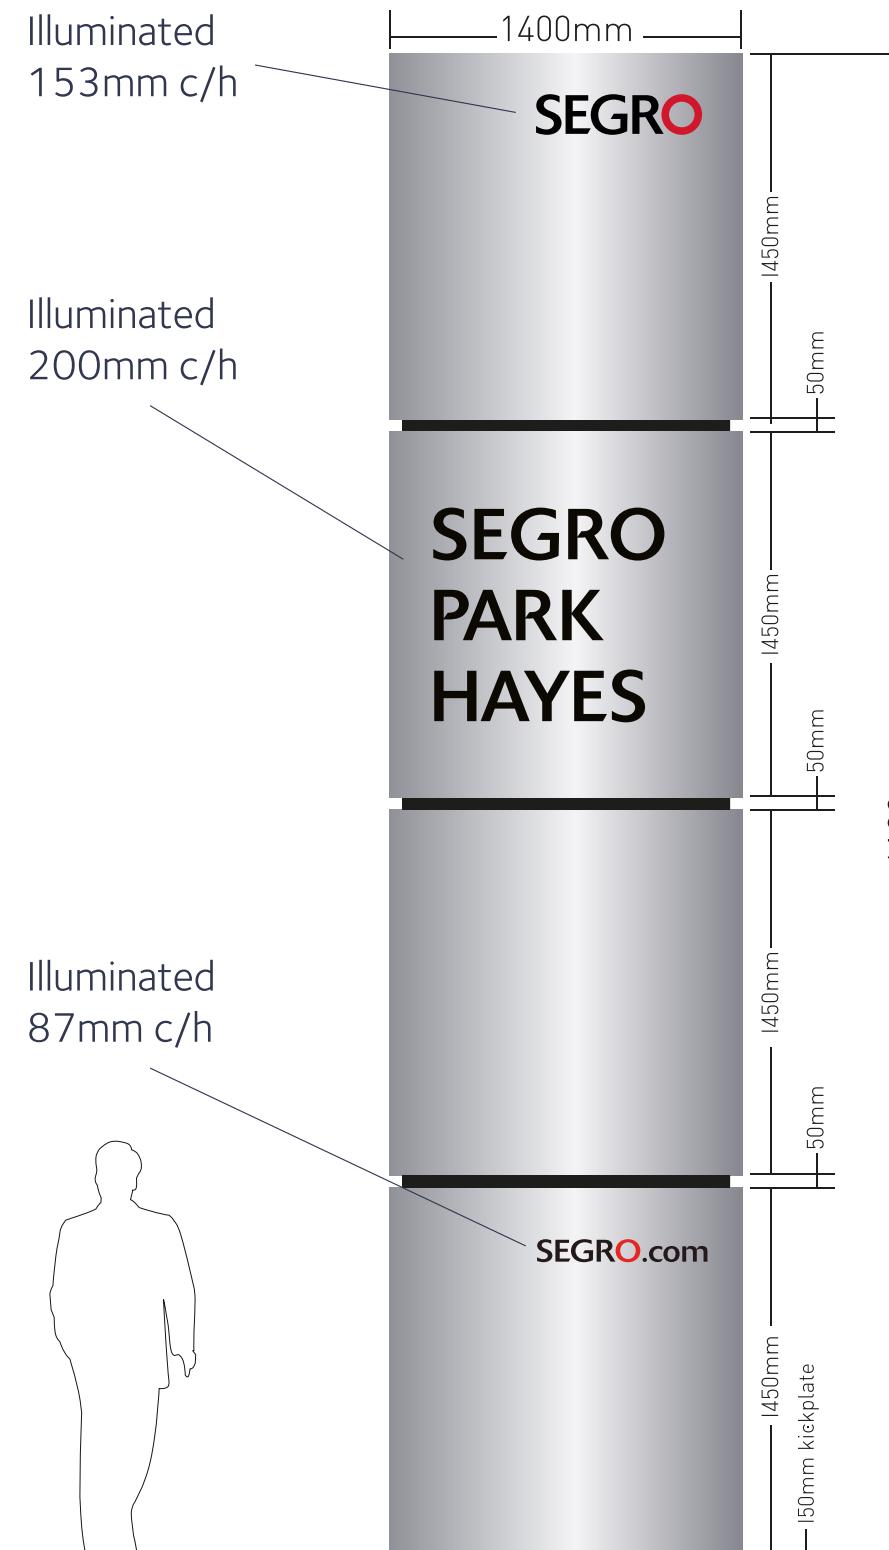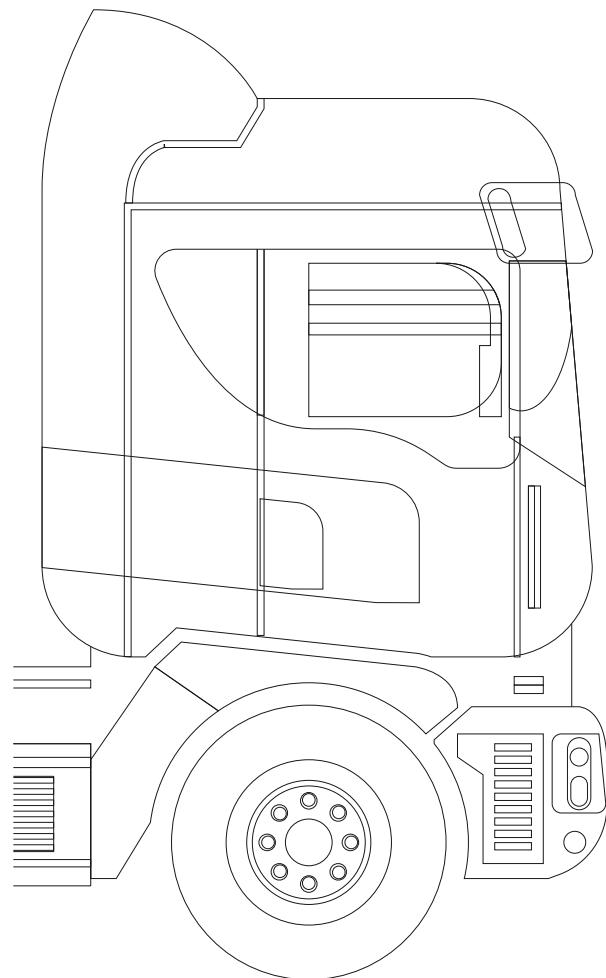

Existing (approved by planning)

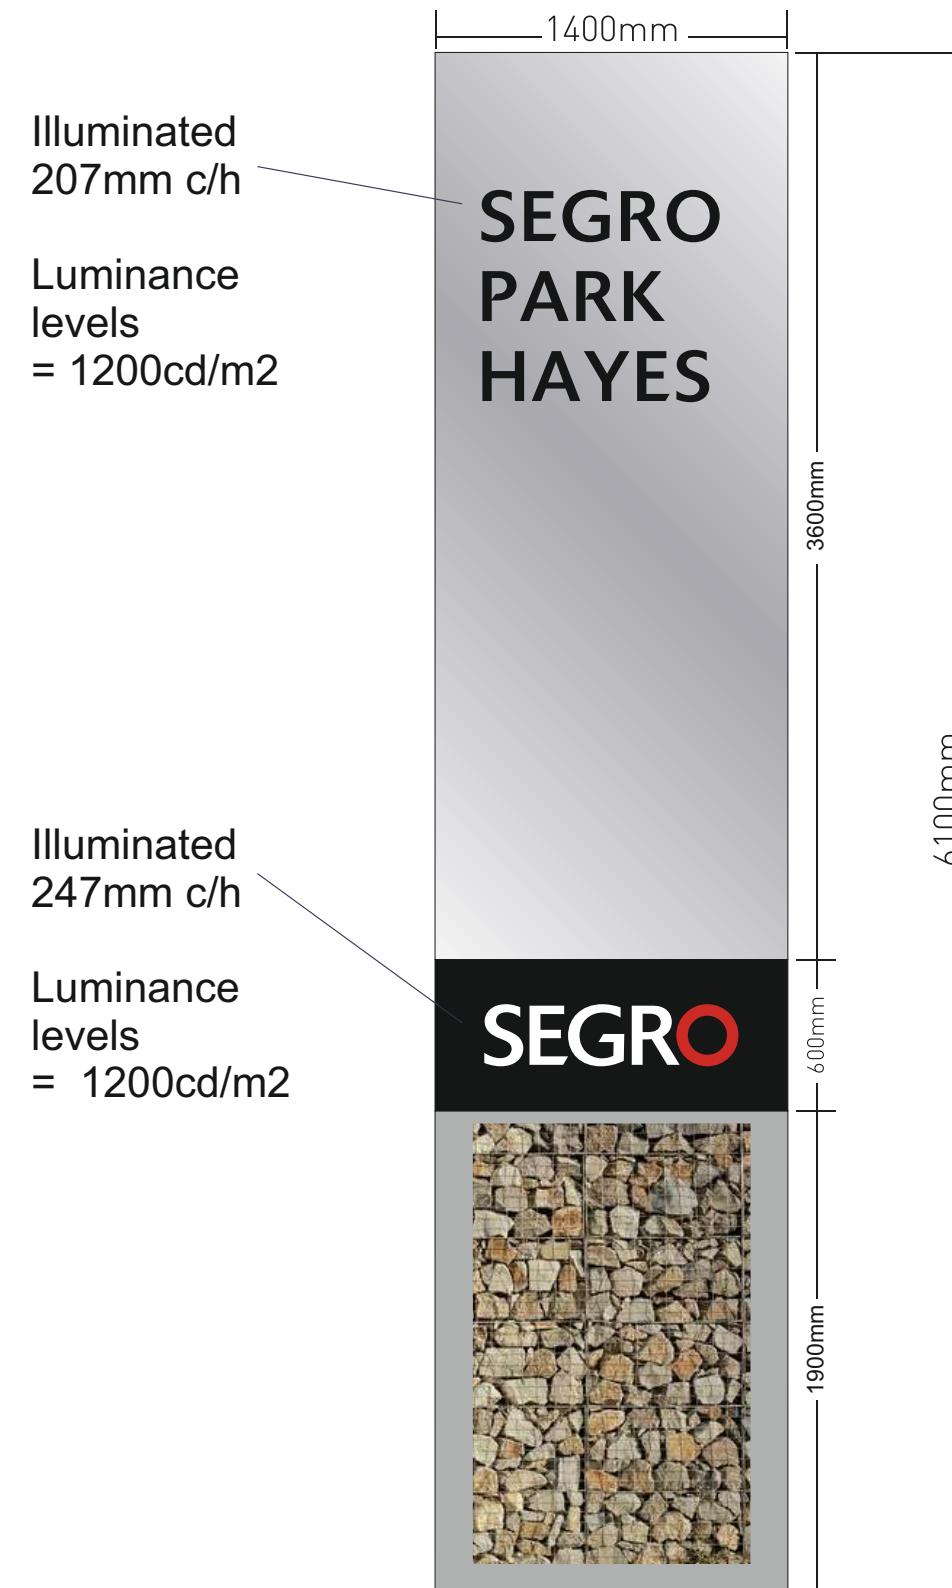

Proposed (to align with previous constraints)


**Client:** SEGRO Administration Limited  
**Job Title:** SP Hayes  
**Job No:** JT205853  
**Drawn By:** Josh  
**File name:** JT205853 SP Hayes Totem Signage  
**Date:** 15th December 2022

**Scale:** 1:30 @ A3  
**Qty:** 1

**octink**


All structures are constructed to high standards and in accordance with good industry practice. In signing this artwork off as 'approved', the buyer acknowledges that the structures will be manufactured and erected in accordance with the specification and to standards outlined on this drawing. The buyer also acknowledges that (unless specifically stated) the structures are not intended to be permanent and that the agreed specification and standards do not accord with applicable standards published by the British Standards Institution.

ID1 - Entrance - 6.1m Totem

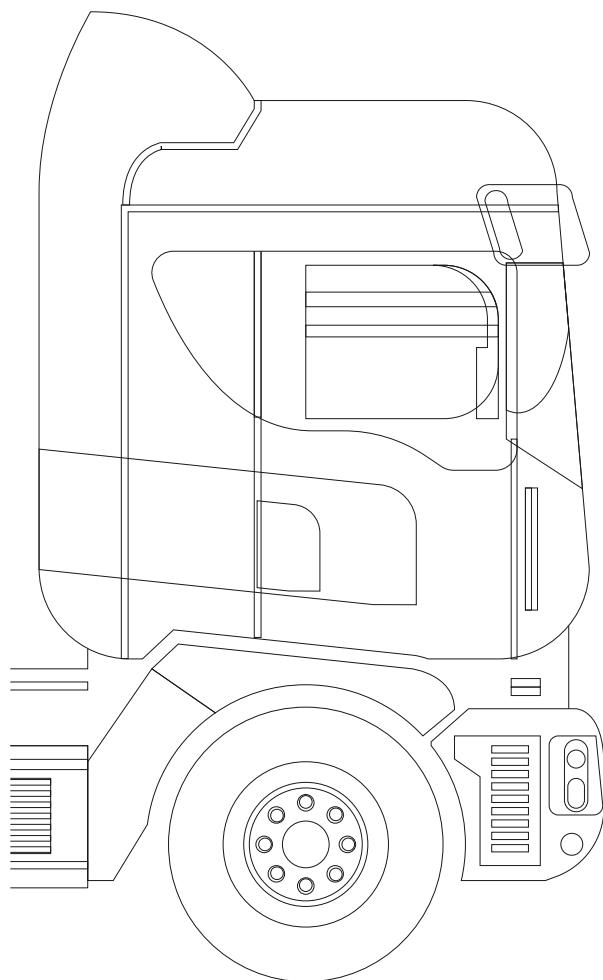

Illuminated  
207mm c/h  
Luminance  
levels  
= 1200cd/m<sup>2</sup>

Illuminated  
247mm c/h  
Luminance  
levels  
= 1200cd/m<sup>2</sup>

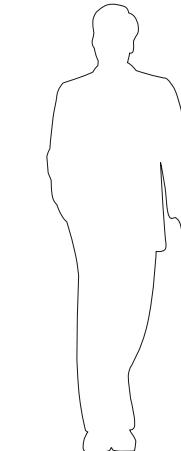

Front Elevation



Side Elevation



Rear Elevation (Due West)

**Client:** SEGRO Administration Limited  
**Job Title:** SP Hayes  
**Job No:** JT205853  
**Drawn By:** Josh  
**File name:** JT205853 SP Hayes Totem Signage  
**Date:** 15th December 2022

**Size:** 1400 x 6100 x 600mm  
**Weight:** TBC  
**Material:** Steel framework  
**Material:** Aluminium panels  
**Material:** Acrylic lettering  
**Finish:** Galvanised steel / Coated Ali

**Scale:** 1:30 @ A3  
**Qty:** 1

**octink**

All structures are constructed to high standards and in accordance with good industry practice. In signing this artwork off as 'approved', the buyer acknowledges that the structures will be manufactured and erected in accordance with the specification and to standards outlined on this drawing. The buyer also acknowledges that (unless specifically stated) the structures are not intended to be permanent and that the agreed specification and standards do not accord with applicable standards published by the British Standards Institution.