


FORMER NESTLE SITE, HAYES BLOCK G STRING DESIGN

ALL DIMENSIONS ARE APPROXIMATE

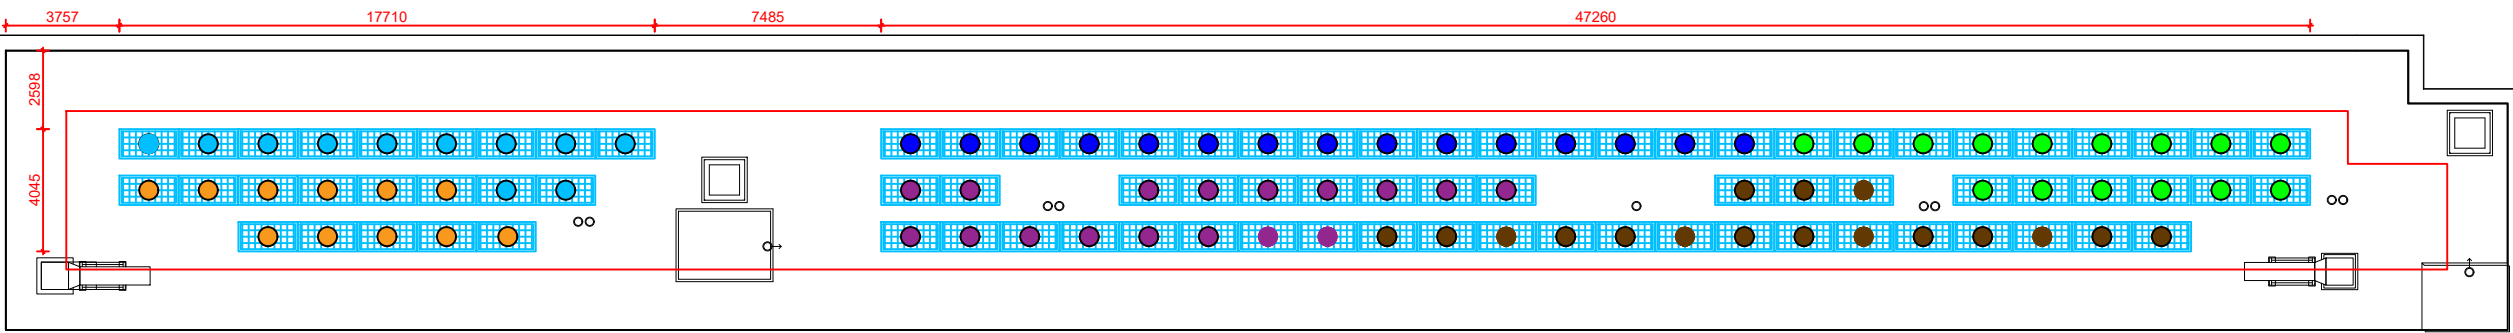

SOLAR PV ARRANGEMENT NESTLE SITE, HAYES BLOCK G STRING DESIGN

STRINGS			
	STRING 1		STRING 2
	STRING 3		STRING 4
	STRING 5		STRING 6
	STRING 7		STRING 8

SYSTEM TYPE:	FLAT ROOF
SYSTEM NAME:	PB III
POSITION:	LANDSCAPE
PITCH:	10°
MODULE QTY:	86

CLIENT:	BARRATT HOMES
PROJECT NAME:	NESTLE SITE, HAYES
PLOT NUMBER:	BLOCK G STRING DESIGN

DRAWN BY:	D. SMITH
CHECKED BY:	L. SHUCK
SCALE @ A3:	1:250
DATE:	20/12/2019

DISCLAIMER:
DESIGNS CREATED BY Eco2SOLAR ARE BASED ON
INFORMATION PROVIDED TO US FROM THE CLIENT. Eco2SOLAR
CANNOT ACCEPT LIABILITY FOR ERRORS RESULTING FROM
INCORRECT INFORMATION SUPPLIED FROM THE CLIENT



SUMMERFIELD HOUSE, ARTHUR DRIVE
HOO FARM INDUSTRIAL ESTATE
KIDDERMINSTER
WORCESTERSHIRE
DY11 7SL

ROOF PLAN