


FORMER NESTLE SITE, HAYES BLOCK G

ALL DIMENSIONS ARE APPROXIMATE

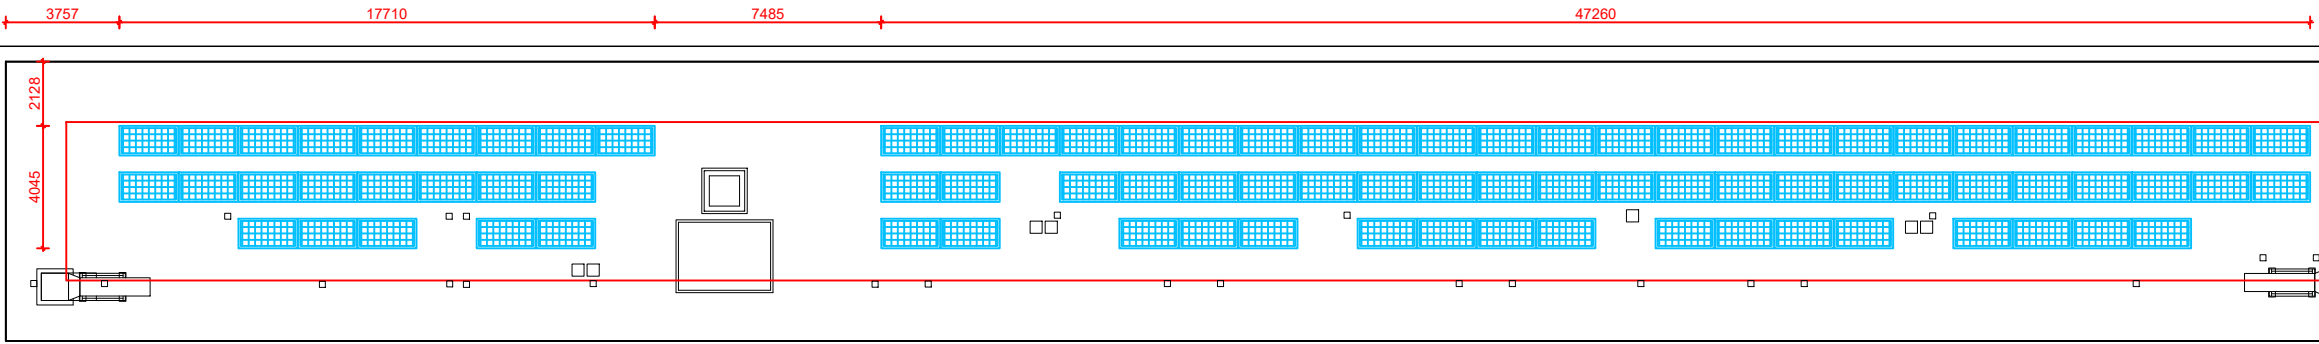

SOLAR PV ARRANGEMENT NESTLE SITE, HAYES BLOCK G

STRINGS			
	STRING 1		STRING 2
	STRING 3		STRING 4
	STRING 5		STRING 6
	STRING 7		STRING 8

SYSTEM TYPE: FLAT ROOF
SYSTEM NAME: PB III
POSITION: LANDSCAPE
PITCH: 10°
MODULE QTY: 86

CLIENT: BARRATT HOMES
PROJECT NAME: NESTLE SITE, HAYES
PLOT NUMBER: BLOCK G

DRAWN BY: D. SMITH
CHECKED BY: L. SHUCK
SCALE @ A3: 1:250
DATE: 20/01/2020

DISCLAIMER:
DESIGNS CREATED BY Eco2SOLAR ARE BASED ON
INFORMATION PROVIDED TO US FROM THE CLIENT. Eco2SOLAR
CANNOT ACCEPT LIABILITY FOR ERRORS RESULTING FROM
INCORRECT INFORMATION SUPPLIED FROM THE CLIENT

eco₂solar
SUMMERFIELD HOUSE, ARTHUR DRIVE
HOO FARM INDUSTRIAL ESTATE
KIDDERMINSTER
WORCESTERSHIRE
DY11 7SL

ROOF PLAN