



### Proposed South Elevation (Block I)

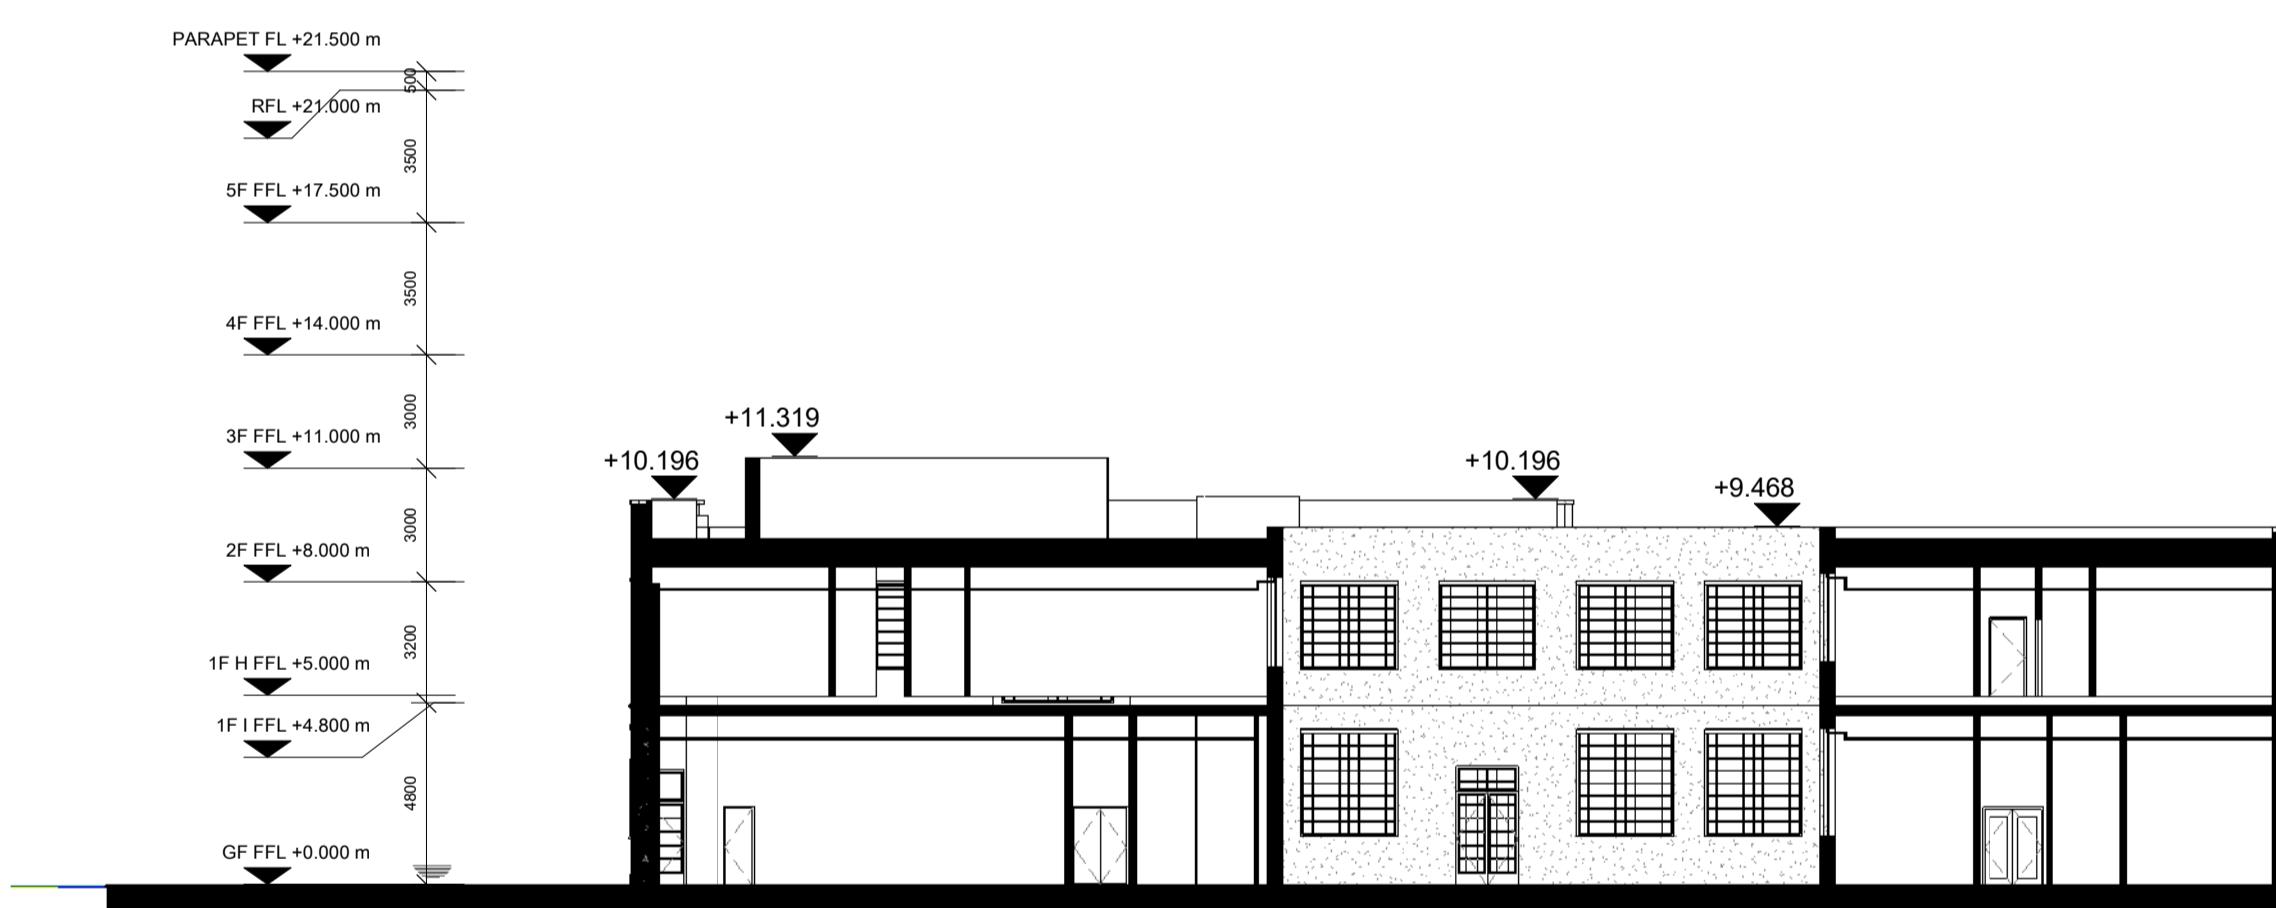

Proposed South Elevation (Block H)



### Proposed North Elevation (Block I)

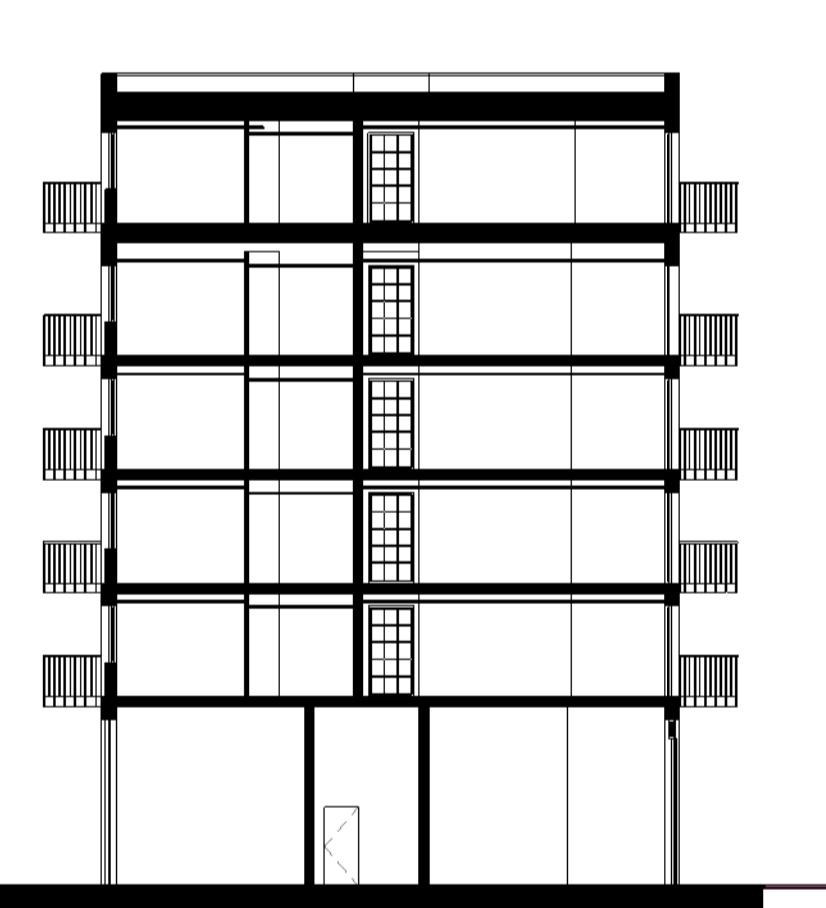

Architectural floor plan of a building section showing levels from GF to PARAPET. The plan includes a central staircase, multiple rooms, and windows. A vertical scale on the left shows levels from GF FFL +0.000 m to PARAPET FL +21.500 m.

PARAPET FL +21.500 m

RFL +21.000 m

5F FFL +17.500 m

4F FFL +14.000 m

3F FFL +11.000 m

2F FFL +8.000 m

1F H FFL +5.000 m

GF FFL +0.000 m

500

3500

3000

3500

3000

3000

3000

5000

Proposed North Elevation (Block H)

Date	Rev	Description
21.04.2023	B	Planning Update

### Legend

Not

## Key Pla

#### Disclaimer

dMFK Architects Ltd take no responsibility for dimensions obtained by scaling from this drawing. If no dimension is shown the recipient must ascertain the dimension specifically from the architect or by site measurement and may not rely on the drawing. Supply of the drawing in digital form is solely for convenience and no reliance may be placed on any data in digital form. All data must be checked against hard copy. This drawing is issued for design intent only and should not be used for construction unless stated.

Copyright: This drawing is the property of dMFK Architects Ltd. No disclosure or copy of may be made without the written permission of dMFK Architects Ltd.

Scale		
1 : 200	@A1	
Drawn	Checked	Date
MT	JW	13/05/22

Project: Nestle Canteen  
Client: Barratt London

dmFK

---

The Old Library, 119 Cholmley Gardens, London. NW6 1AA  
t: 0207 435 1144 e: info@dmfk.co.uk w: www.dmfk.co.uk

Rev: