


Existing Ground Floor Plan

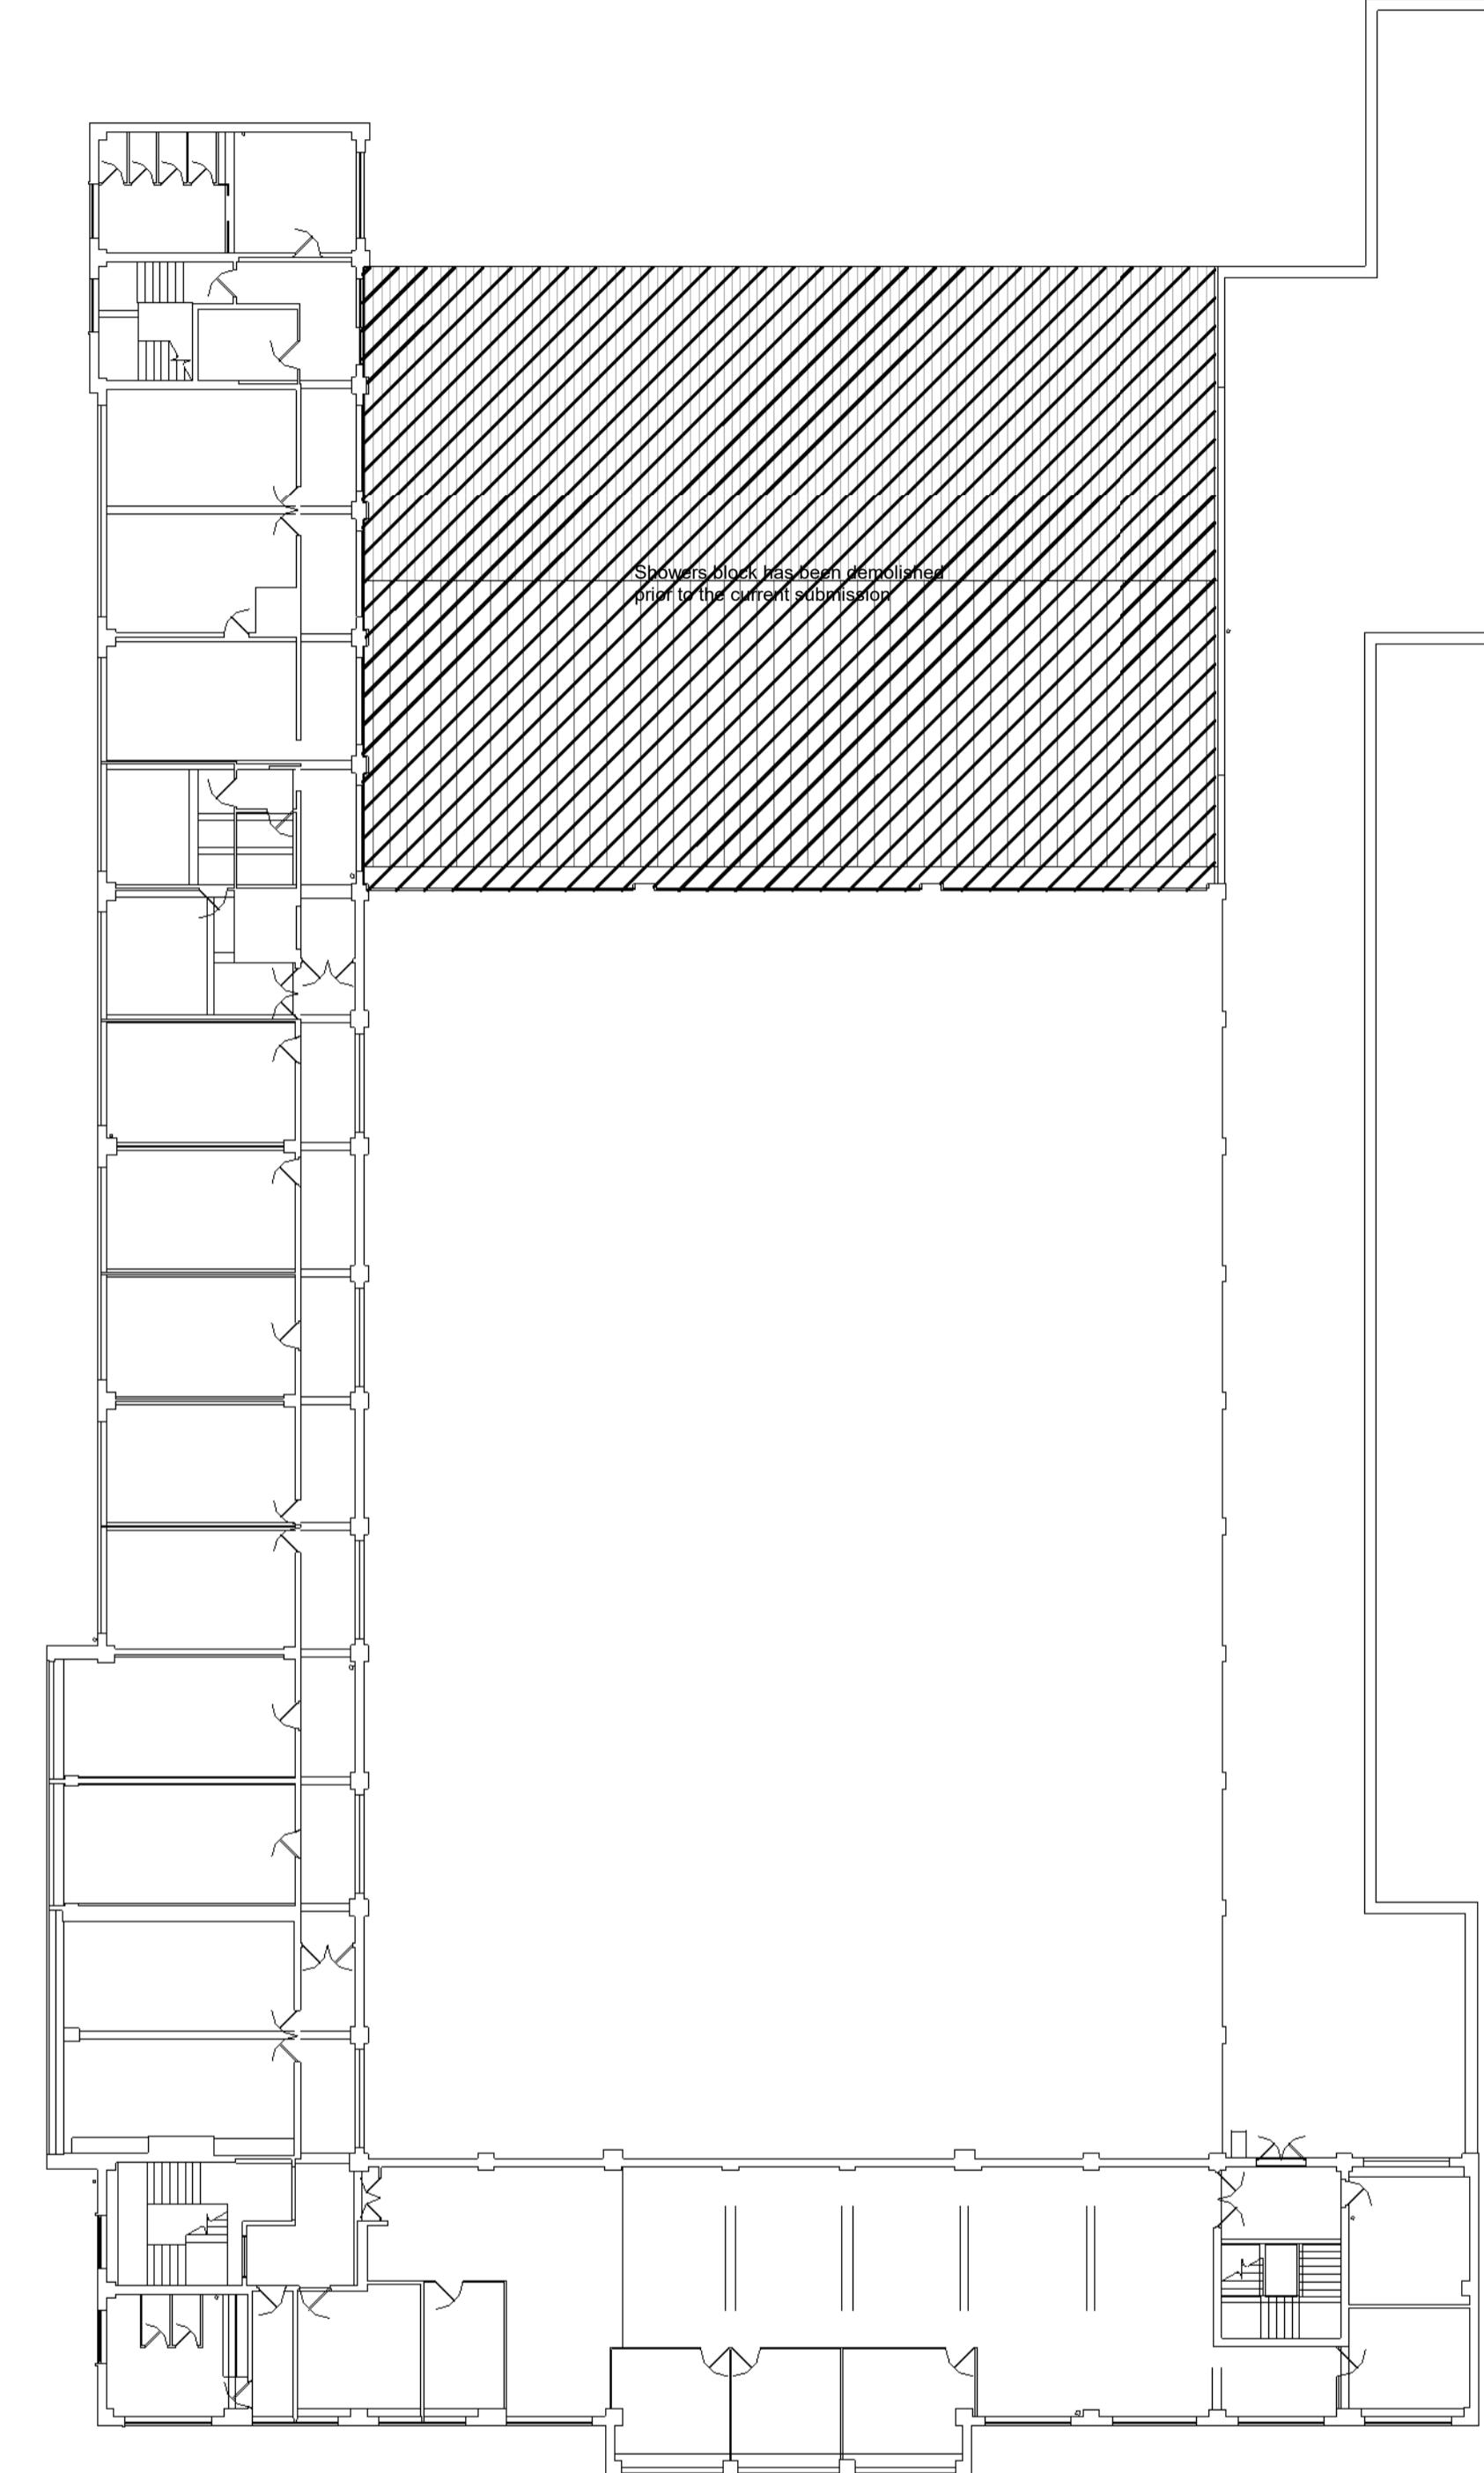

Existing First Floor Plan

Date Rev Description

Legend

Notes

Key Plan

Disclaimer

 Demolished prior to current submission

0 2 4 6 8 10
metre
1:200 Scale

dmFK Architects Ltd take no responsibility for dimensions obtained by scaling from this drawing. If no dimension is shown the recipient must ascertain the dimension specifically from the architect or by site measurement and may not rely on the drawing. Supply of the drawing in digital form is solely for convenience and no reliance may be placed on any data in digital form. All data must be checked against hard copy. This drawing is issued for design intent only and should not be used for construction unless stated.

Copyright: This drawing is the property of dmFK Architects Ltd. No disclosure or copy of it may be made without the written permission of dmFK Architects Ltd

Scale
1 : 200 @A1 @A3
Drawn Checked Date
MP JW 13/05/22

Project:
Nestle Canteen
Client:
Barratt London

Drawing Title:
Existing Floor Plans
Drawing No:
A50

dmFK

The Old Library, 119 Cholmley Gardens, London, NW6 1AA
t: 0207 435 1144 e: info@dmfk.co.uk w: www.dmfk.co.uk

Rev: