


This drawing is not to be scaled.
The general contractors are to notify of any discrepancies or variations relating to setting out prior to manufacturing and construction.
The general contractor is to carry out check site survey to confirm that design intent can be met and is appropriate for environment in which it is to be installed. All information is subject to statutory approval & site survey. The general contractor is to notify in writing of all works that are required to be carried out prior of their works.

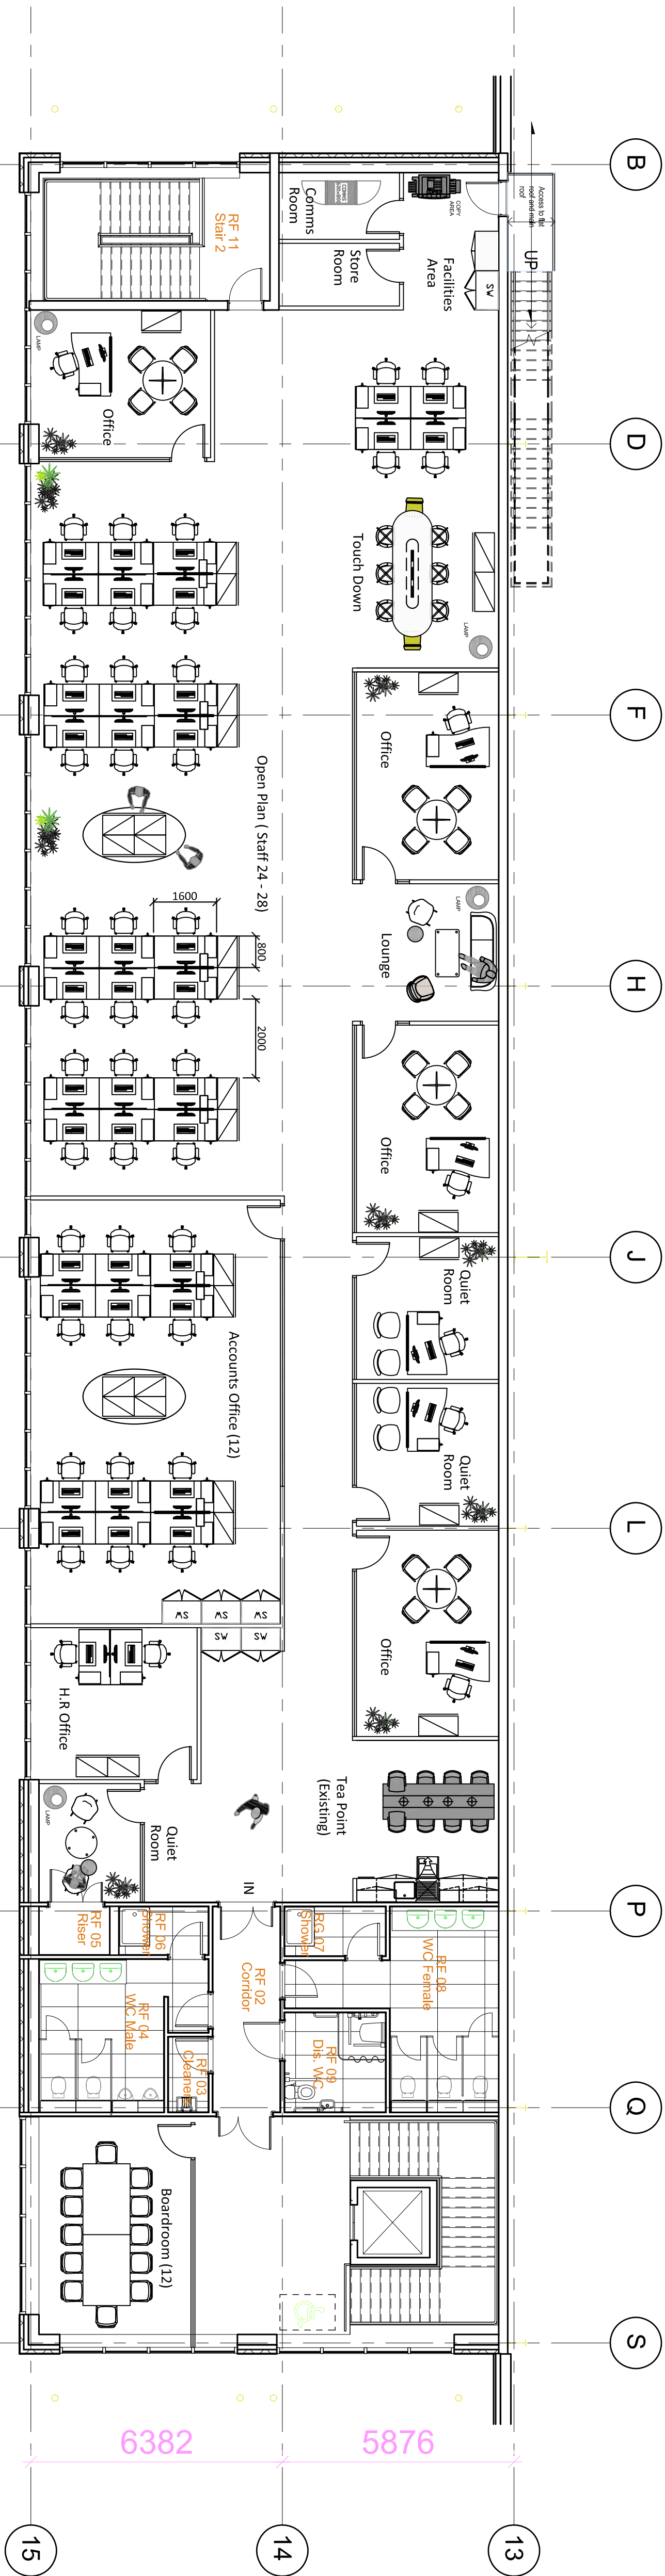

1 FIRST FLOOR PLAN
1 : 100

A 0.06.2023 Updated		
Revision	Date	Notes

FOR COMMENT

Featherstone[®]

FLOOR 2
19 BOROUGH HIGH STREET
LONDON
SE1 9SE

client

project
NESTLES AVENUE, HAYES
UNIT-1 GRD FLOOR

drawing title

1ST FLOOR

PROPOSED GENERAL LAYOUT

date 16.05.23 scale 1:100 @ A1

drawn checked SM

series	project	floor	drawing no.	revision
00	15501	01	GA	

© The drawings are copyright of Featherstone Consultants Limited and is not to be reproduced or copied without written permission from S&A. Do not scale from drawings.
All dimensions to be checked on site. If in doubt, ask.