




This drawing is not to be scaled.
The general contractors are to notify of any discrepancies or variations relating to setting out prior to manufacturing and construction.
The general contractor is to carry out check site survey to confirm that design intent can be met and is appropriate for environment in which it is to be installed. All information is subject to statutory approval & site survey. The general contractor is to notify in writing of all works that are required to be carried out prior of their works.

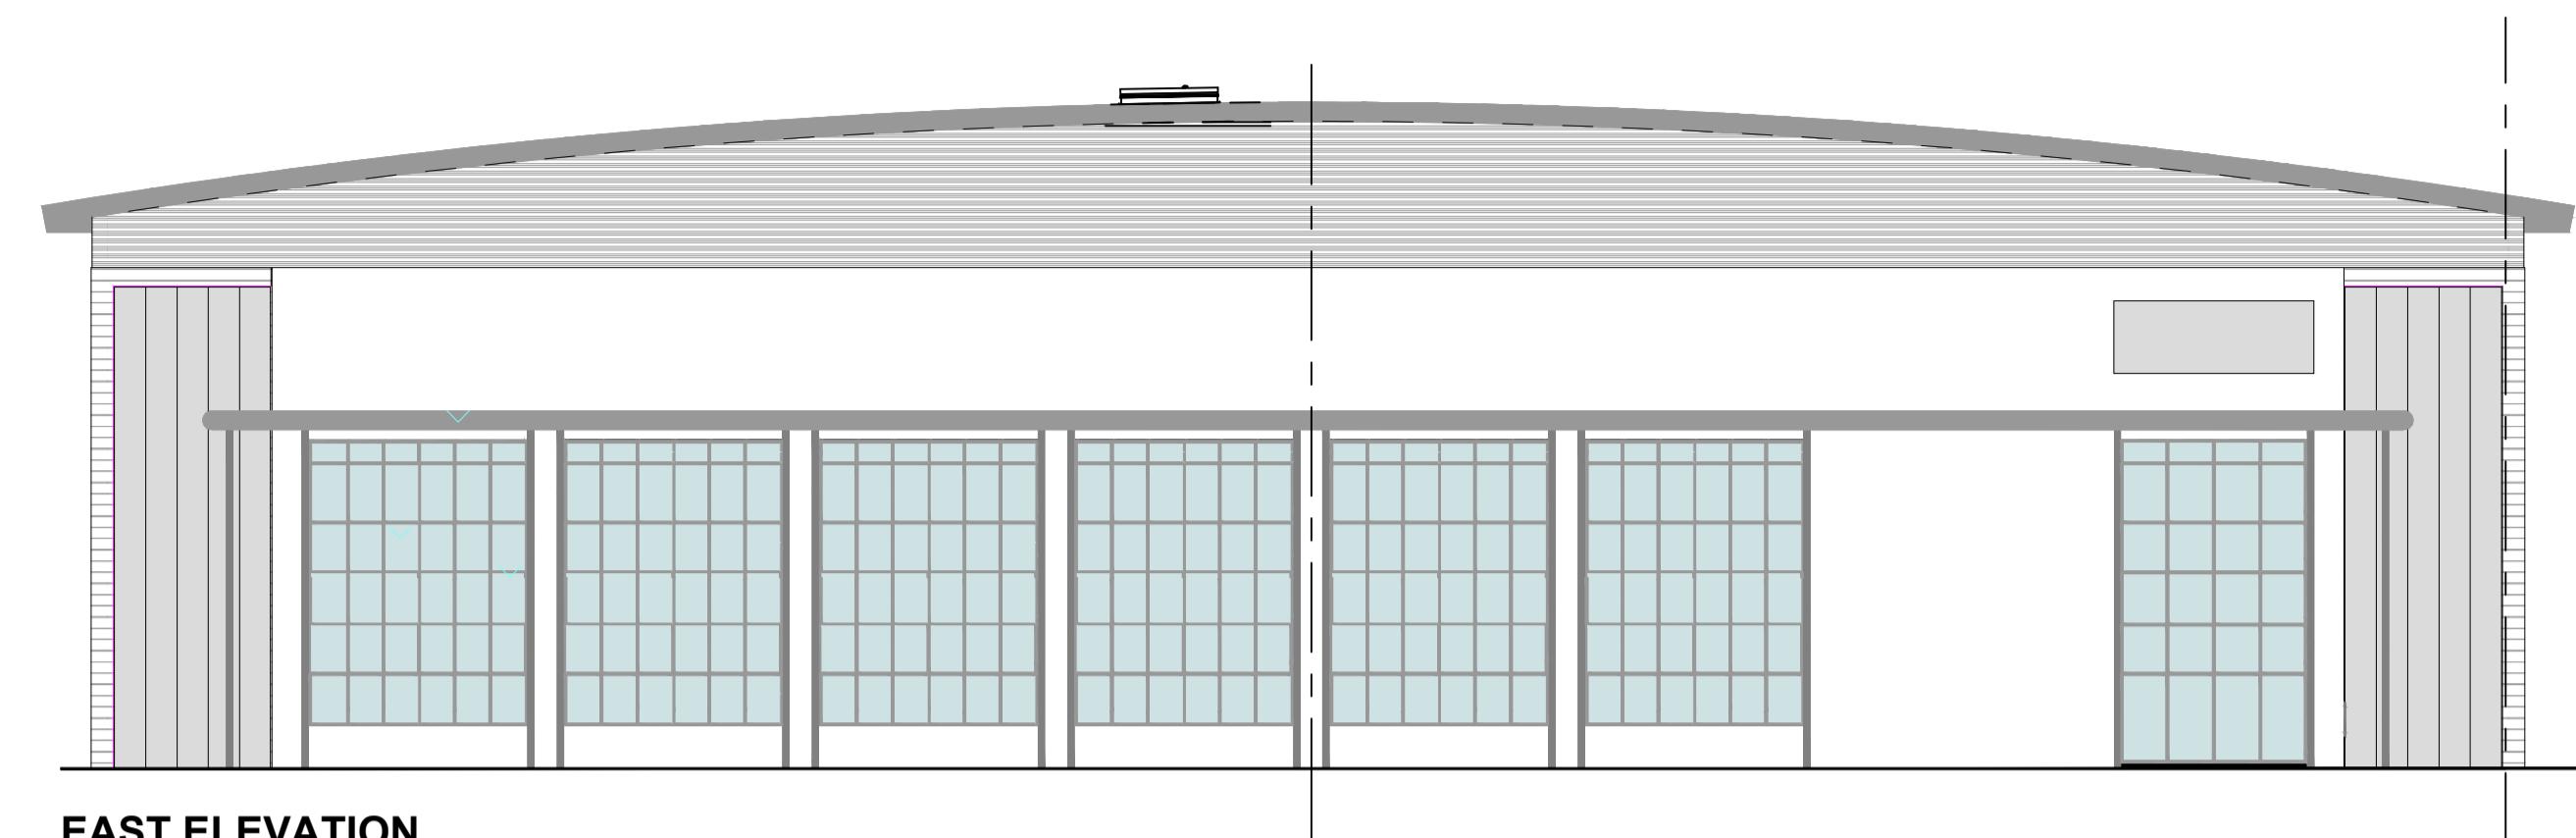


EAST ELEVATION

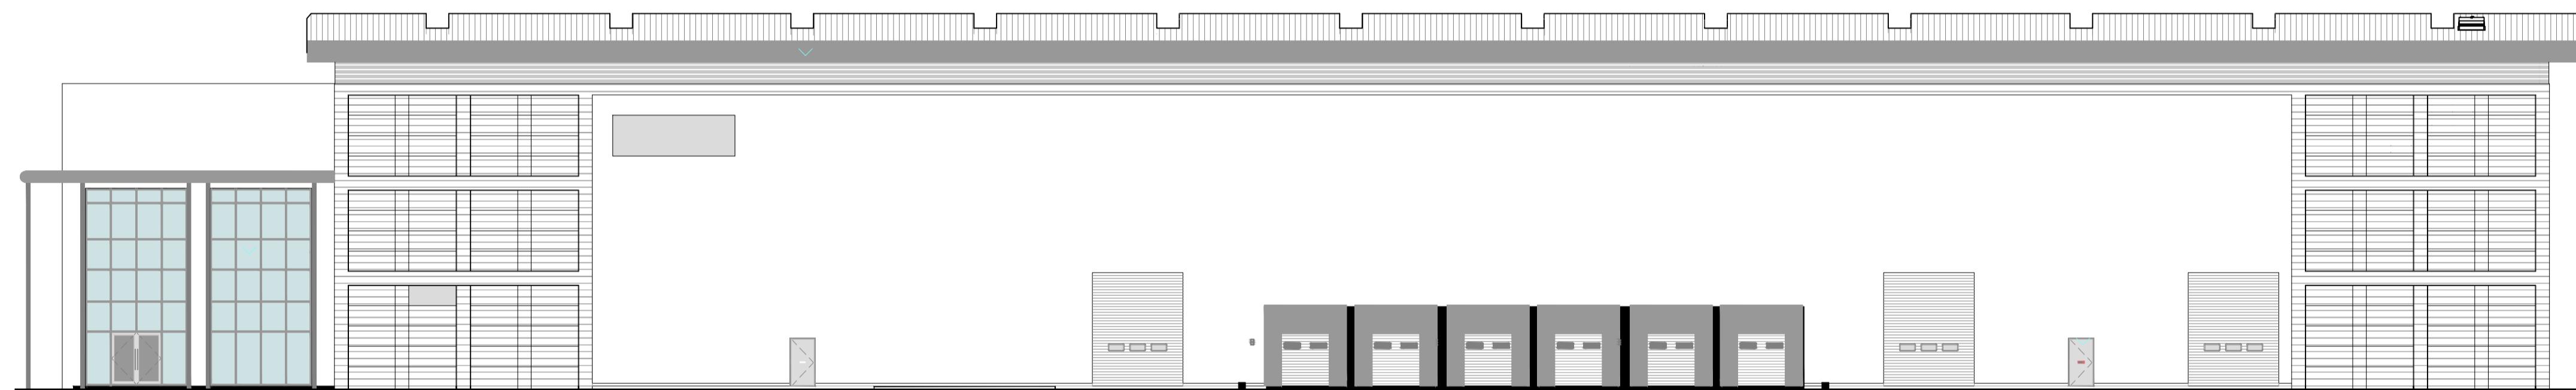

NORTH ELEVATION

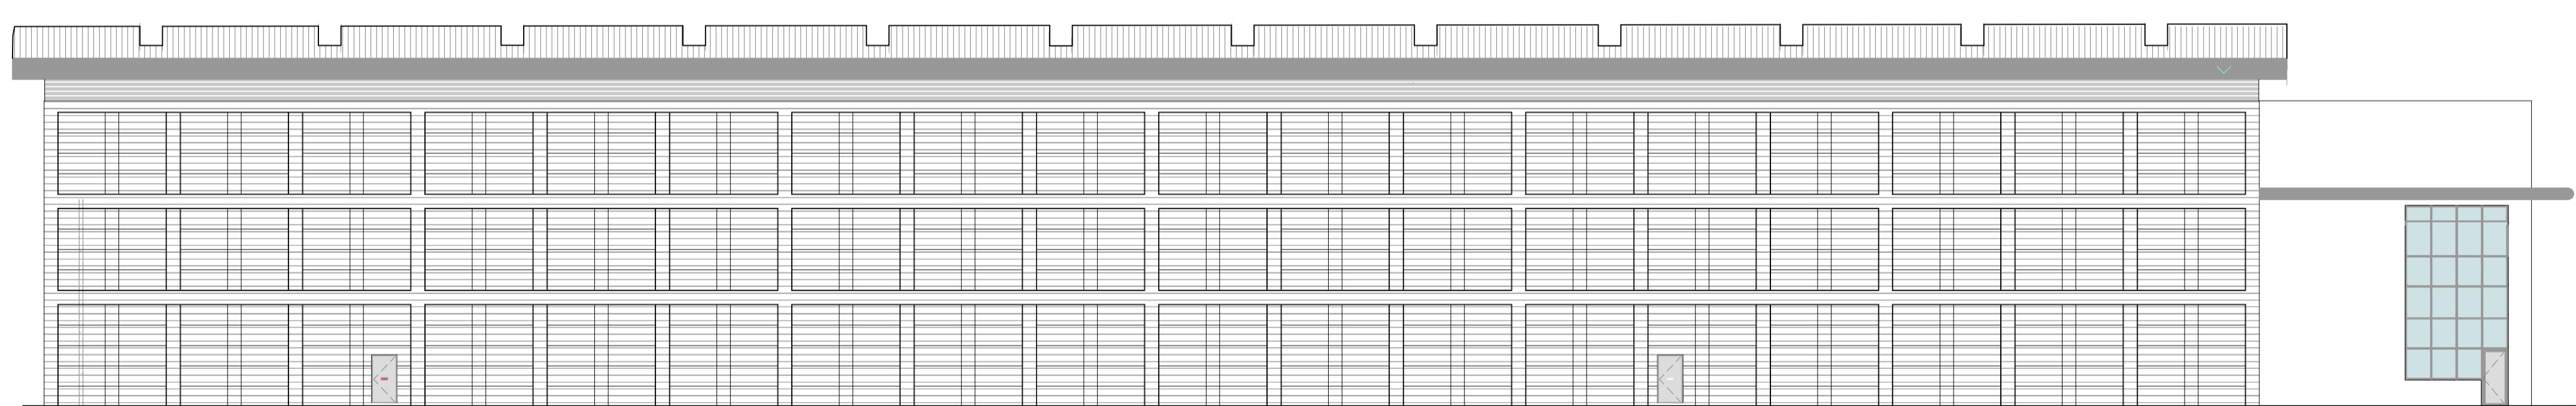

SOUTH ELEVATION

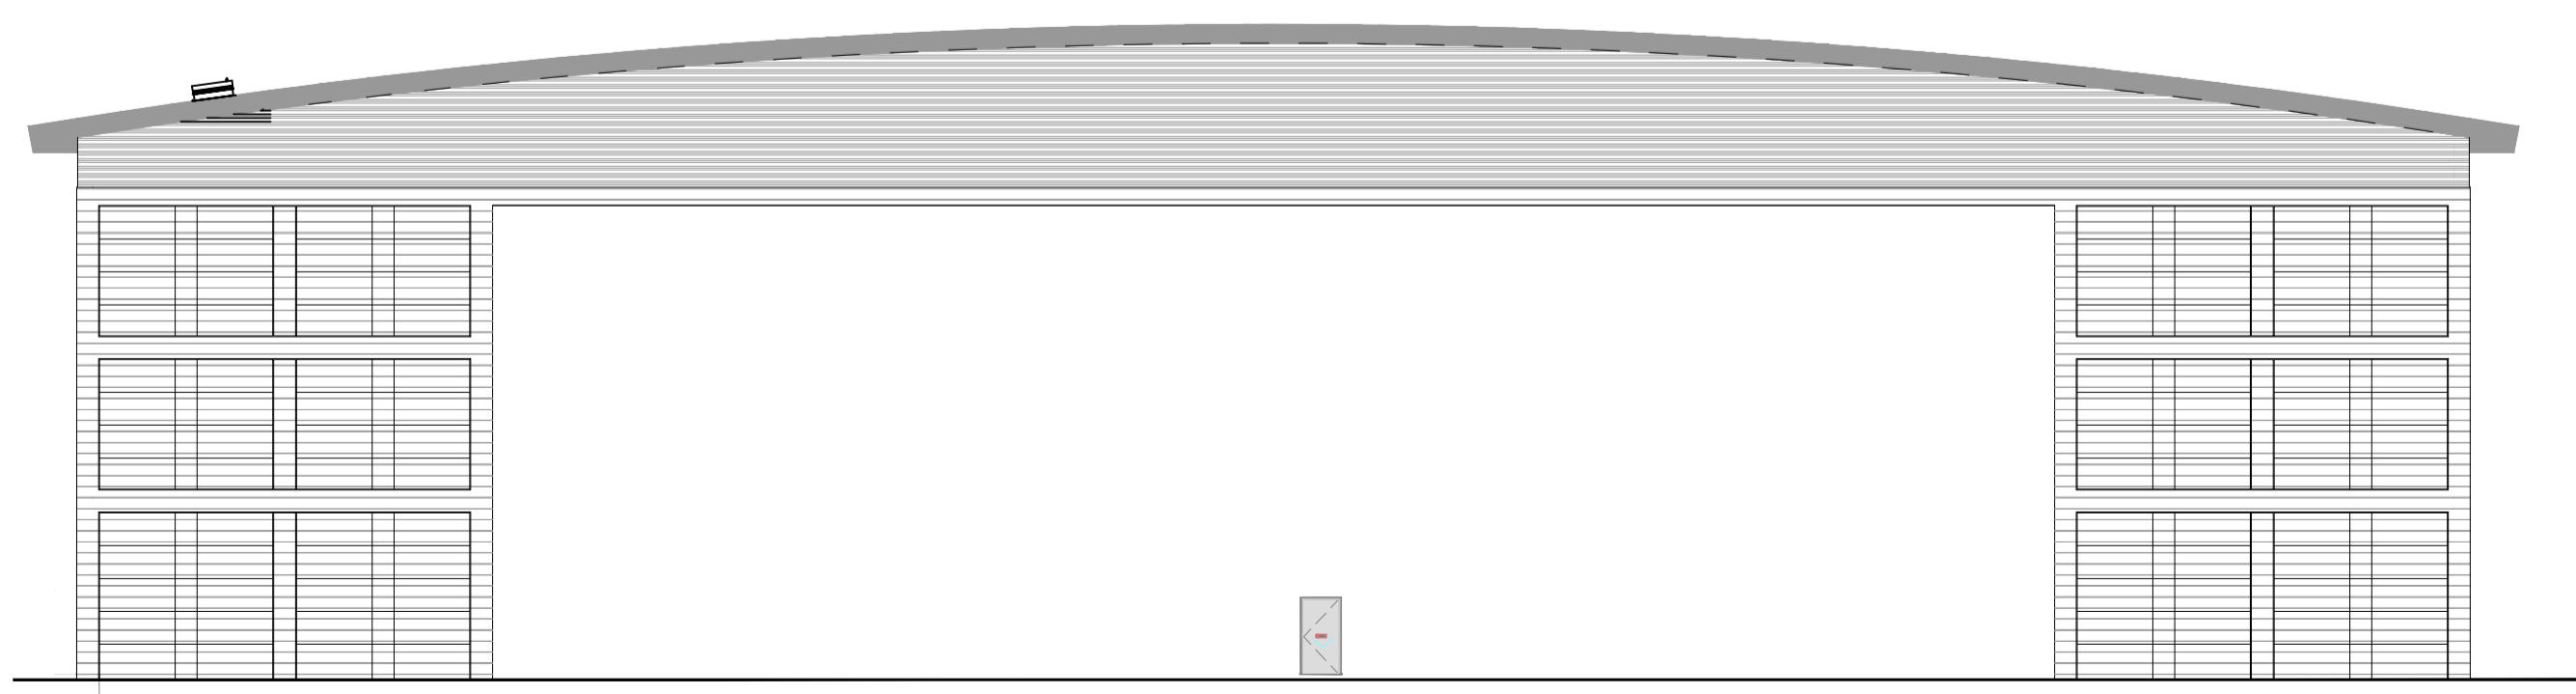

WEST ELEVATION

| Revision | Date | Notes |
|----------|------|-------|
|----------|------|-------|

FOR COMMENT

Featherstone®

FLOOR 2
19 BOROUGH HIGH STREET
LONDON
SE1 9SE

client
BRITANNIA ROW PRODUCTIONS

project
NESTLES AVENUE, HAYES
UNIT-1 GRD FLOOR

drawing title
EXTERNAL ELEVATIONS
AS EXISTING

date scale
16.05.23 1:200 @ A1
drawn checked
ST ~

series project floor drawing no. revision
00 15501 00 EL-AE -

© This drawing is copyright of Featherstone Consultants Limited, and is not to be reproduced or copied without written permission from Said. Do not scale from drawing. All dimensions to be checked on site. If in doubt, ask.