




BLOCK F2

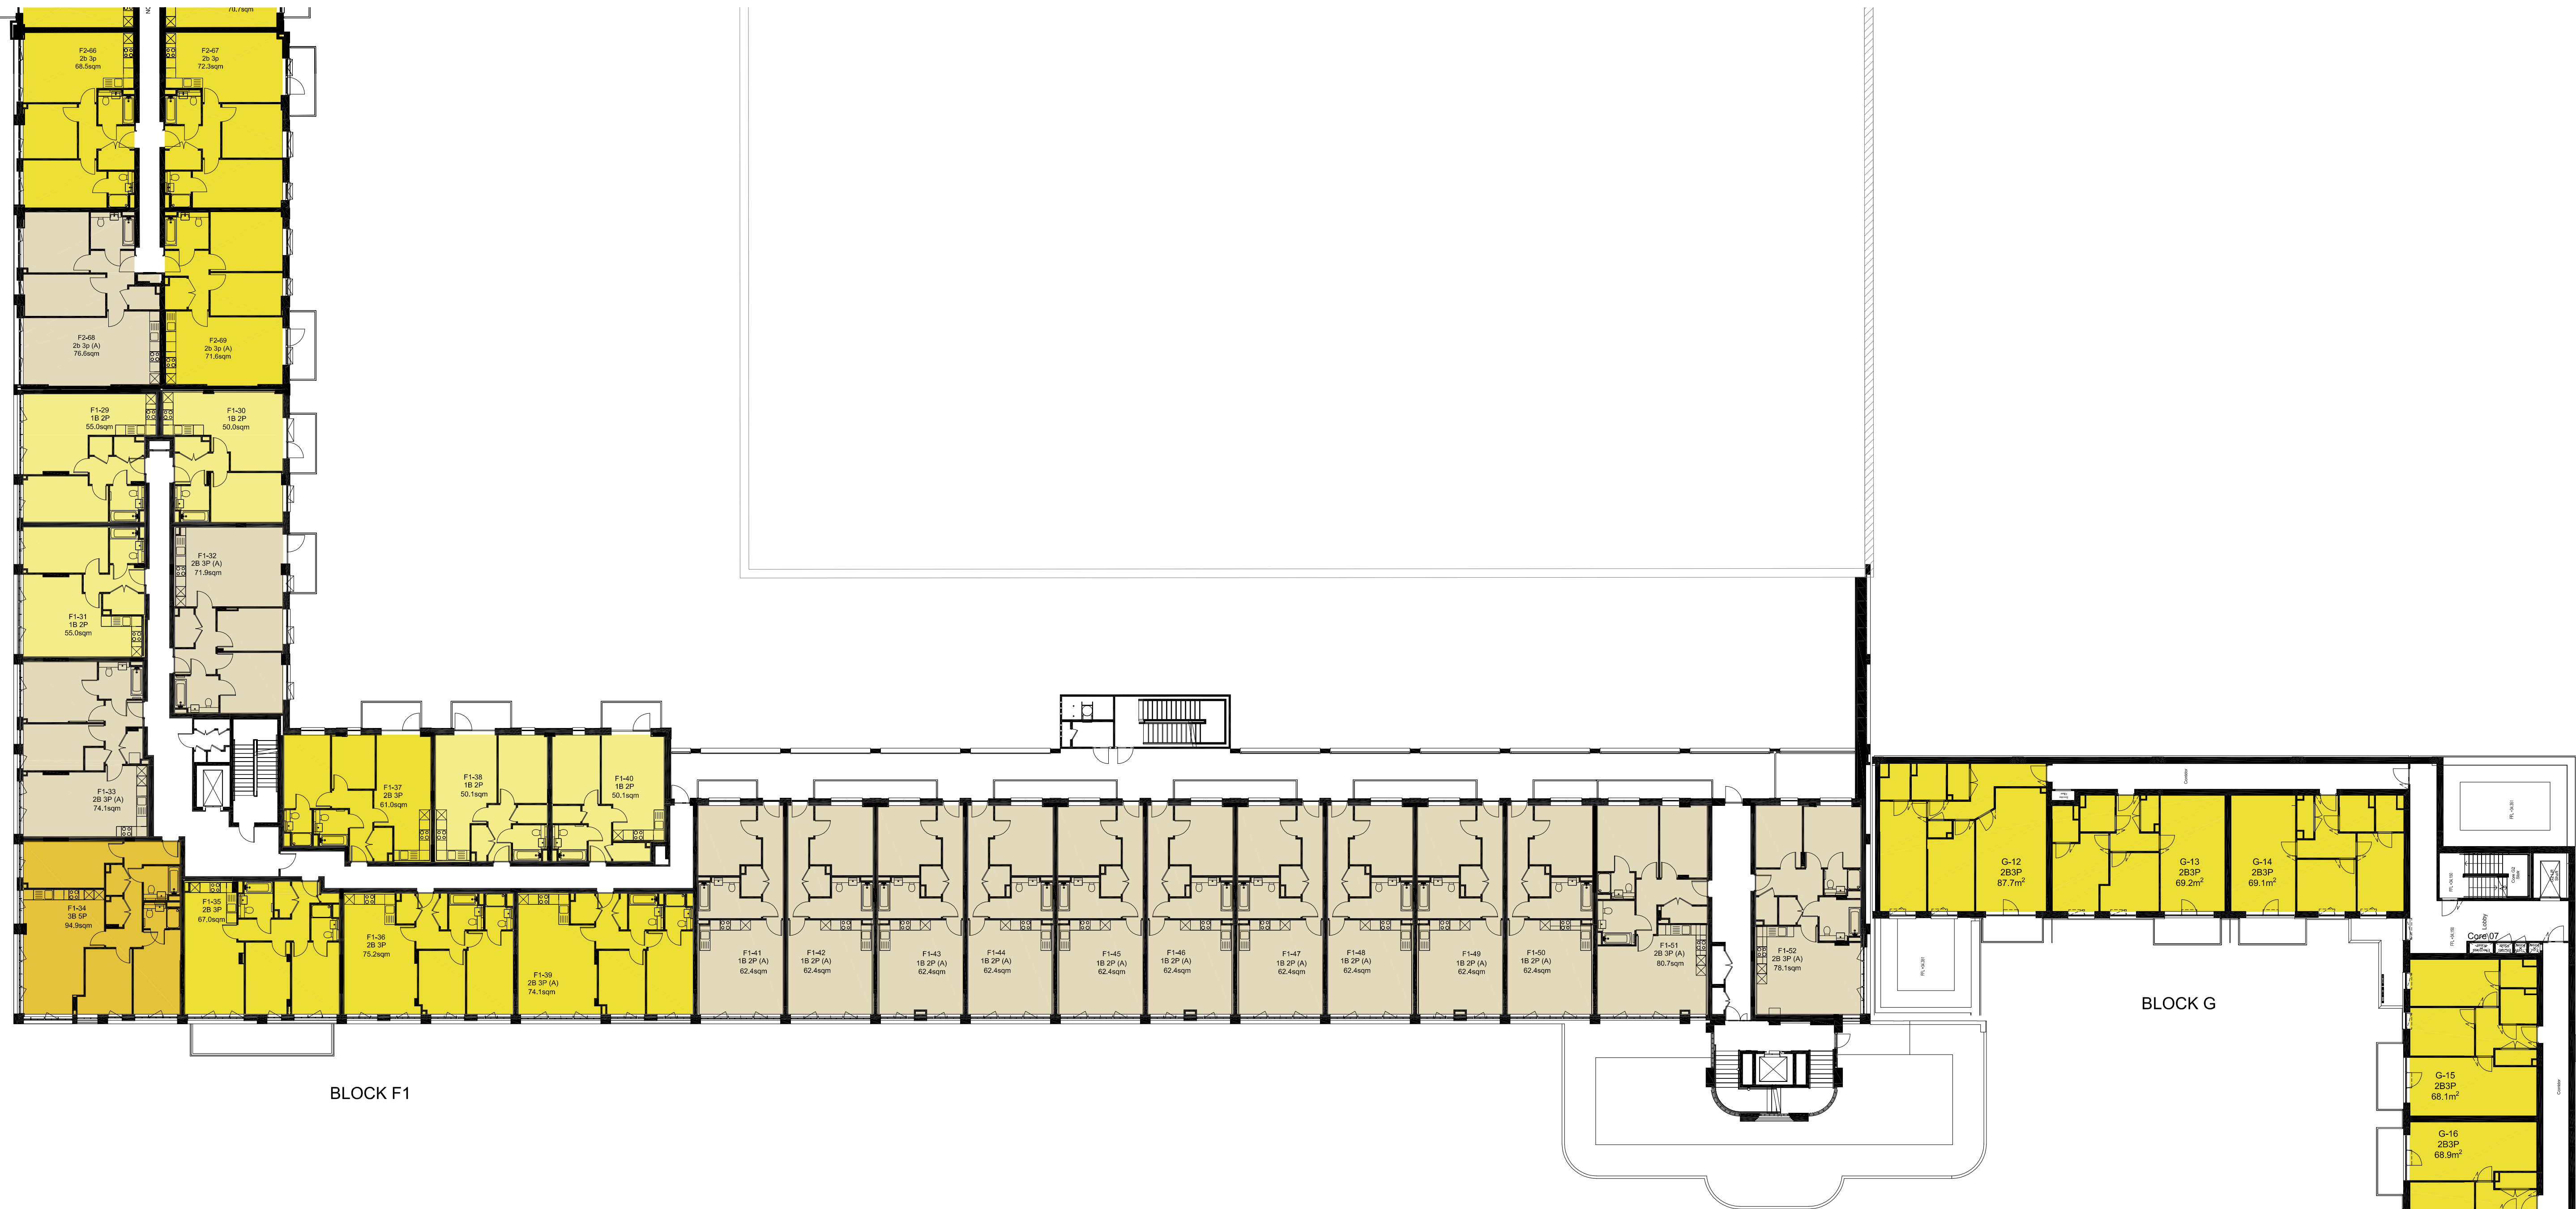

BLOCK F1

BLOCK G

BLOCK H

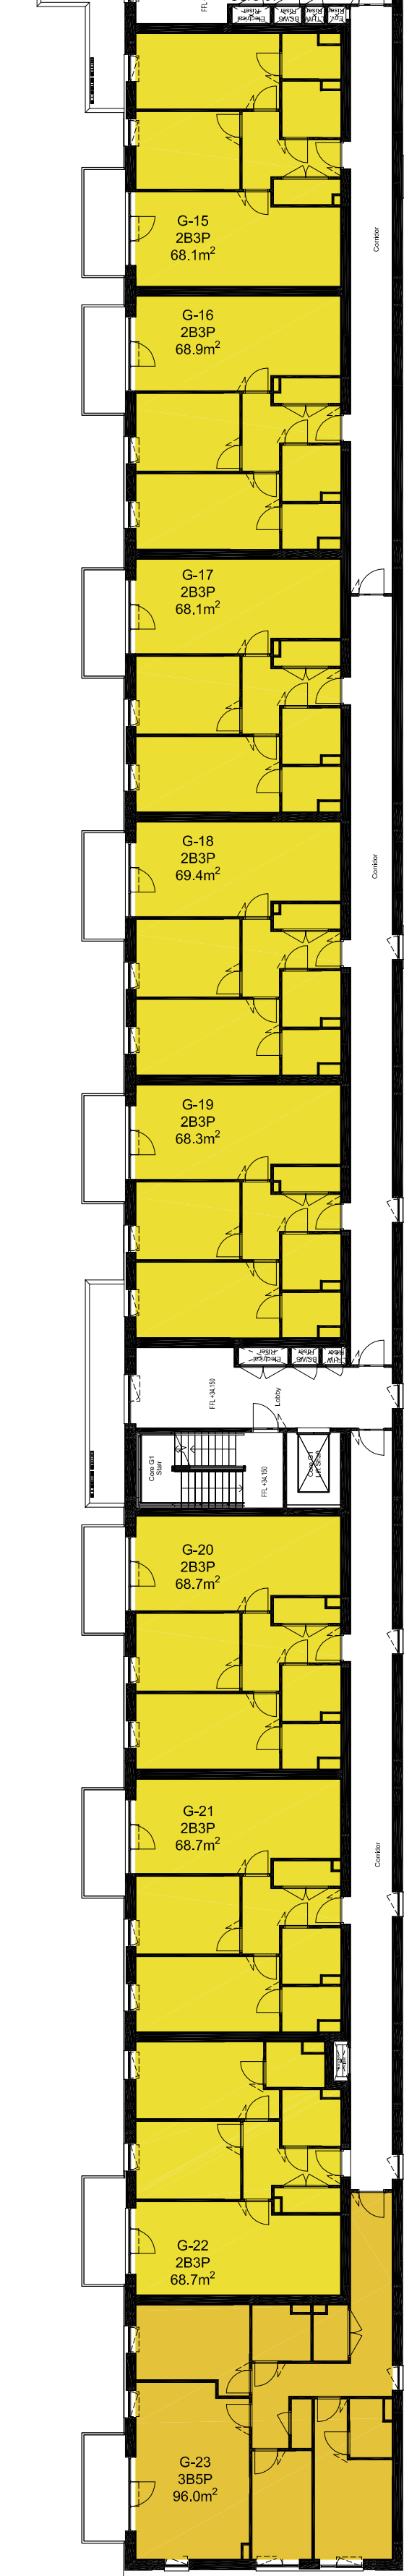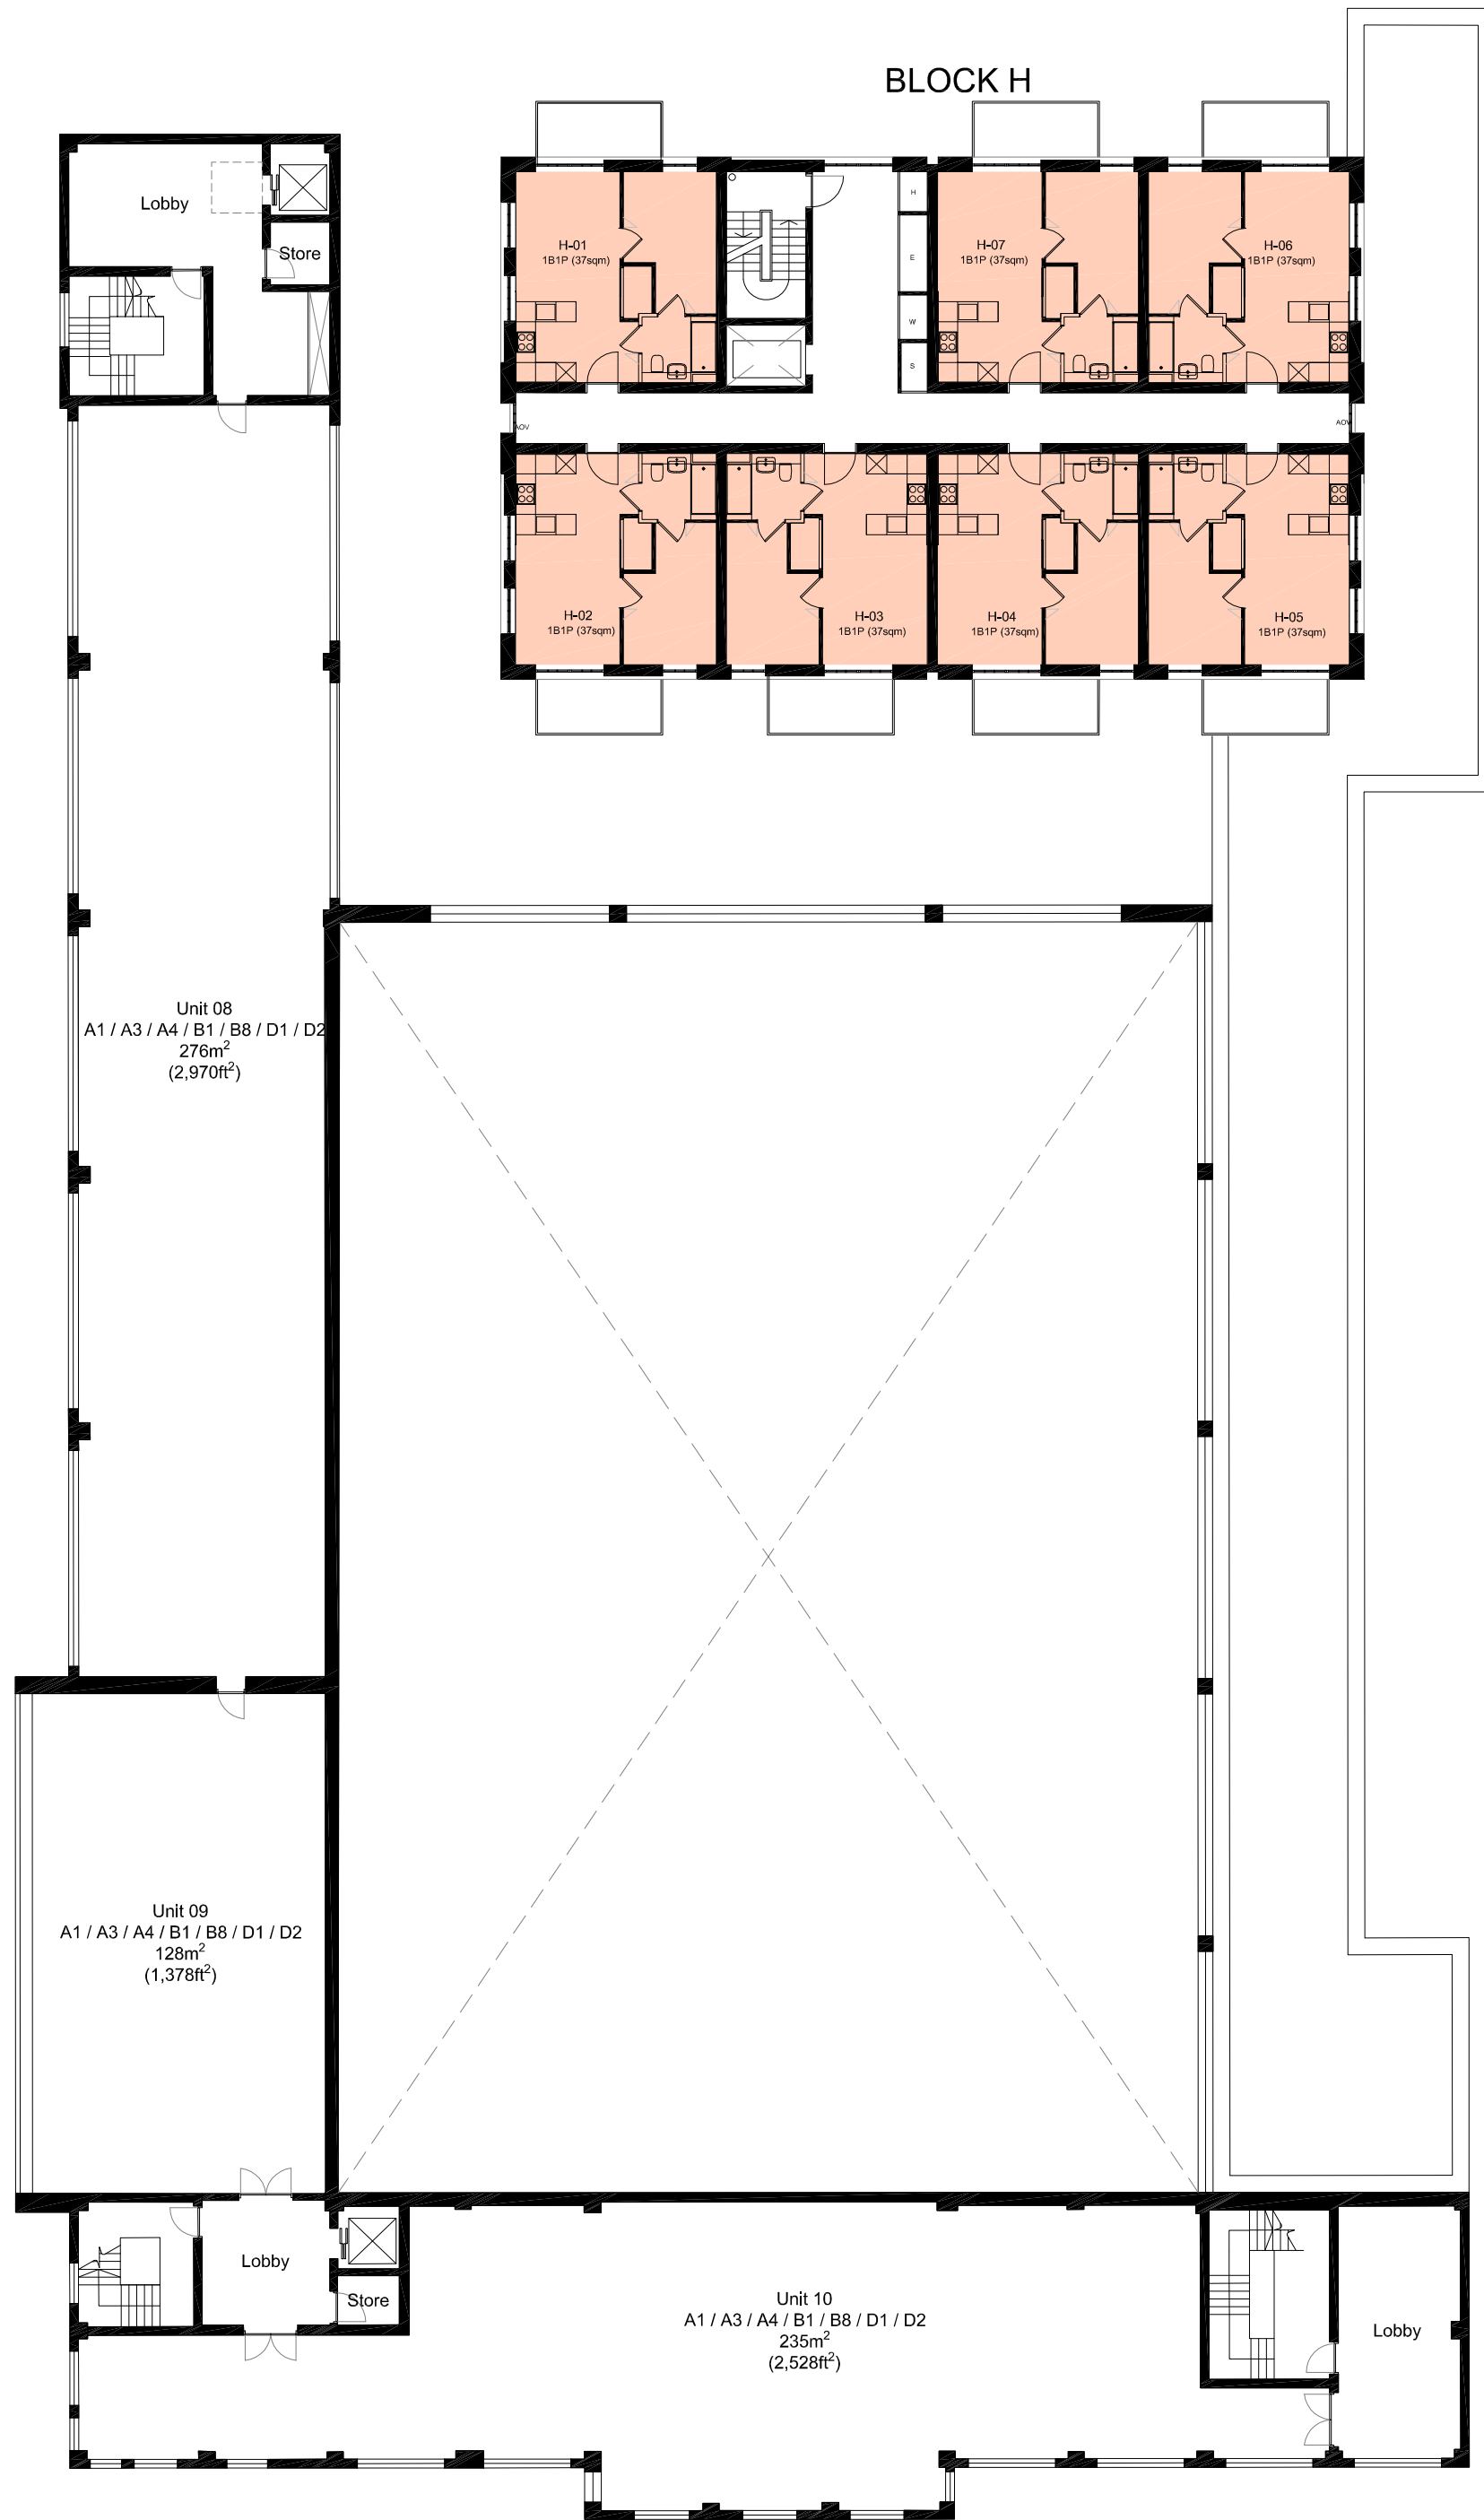

| DATE     | REV. | DESCRIPTION             | CHK. |
|----------|------|-------------------------|------|
| 13.04.17 | P1   | P1 PLANNING APPLICATION | JK   |
| 13.04.17 | P2   | P2 PLANNING APPLICATION | JK   |
| 13.04.17 | P3   | P3 PLANNING APPLICATION | JK   |
| 13.04.17 | P4   | P4 PLANNING APPLICATION | JK   |
| 13.04.17 | P5   | P5 PLANNING APPLICATION | JK   |
| 13.04.17 | P6   | P6 PLANNING APPLICATION | JK   |
| 13.04.17 | P7   | P7 PLANNING APPLICATION | JK   |

**DMFK**  
www.dmfk.co.uk  
The DM Library, 110 Chiswick  
Gardens, London, W4 1HA  
Telephone: +44 (0)1753 611144  
info@dmfk.co.uk

**FORMER NESTLE FACTORY, HAYES**  
Block F1, G, H & I  
First Floor Plan

**DM-1-02**

SCALE 1:200 @ A0

ISSUE **P7**