



BS 4 - SECTION 1
06-200 1 : 20

BS 4 - SECTION 2
21-305 1 : 20

BS 4 - SOUTH ELEVATION 1
3 21-300 1 : 20

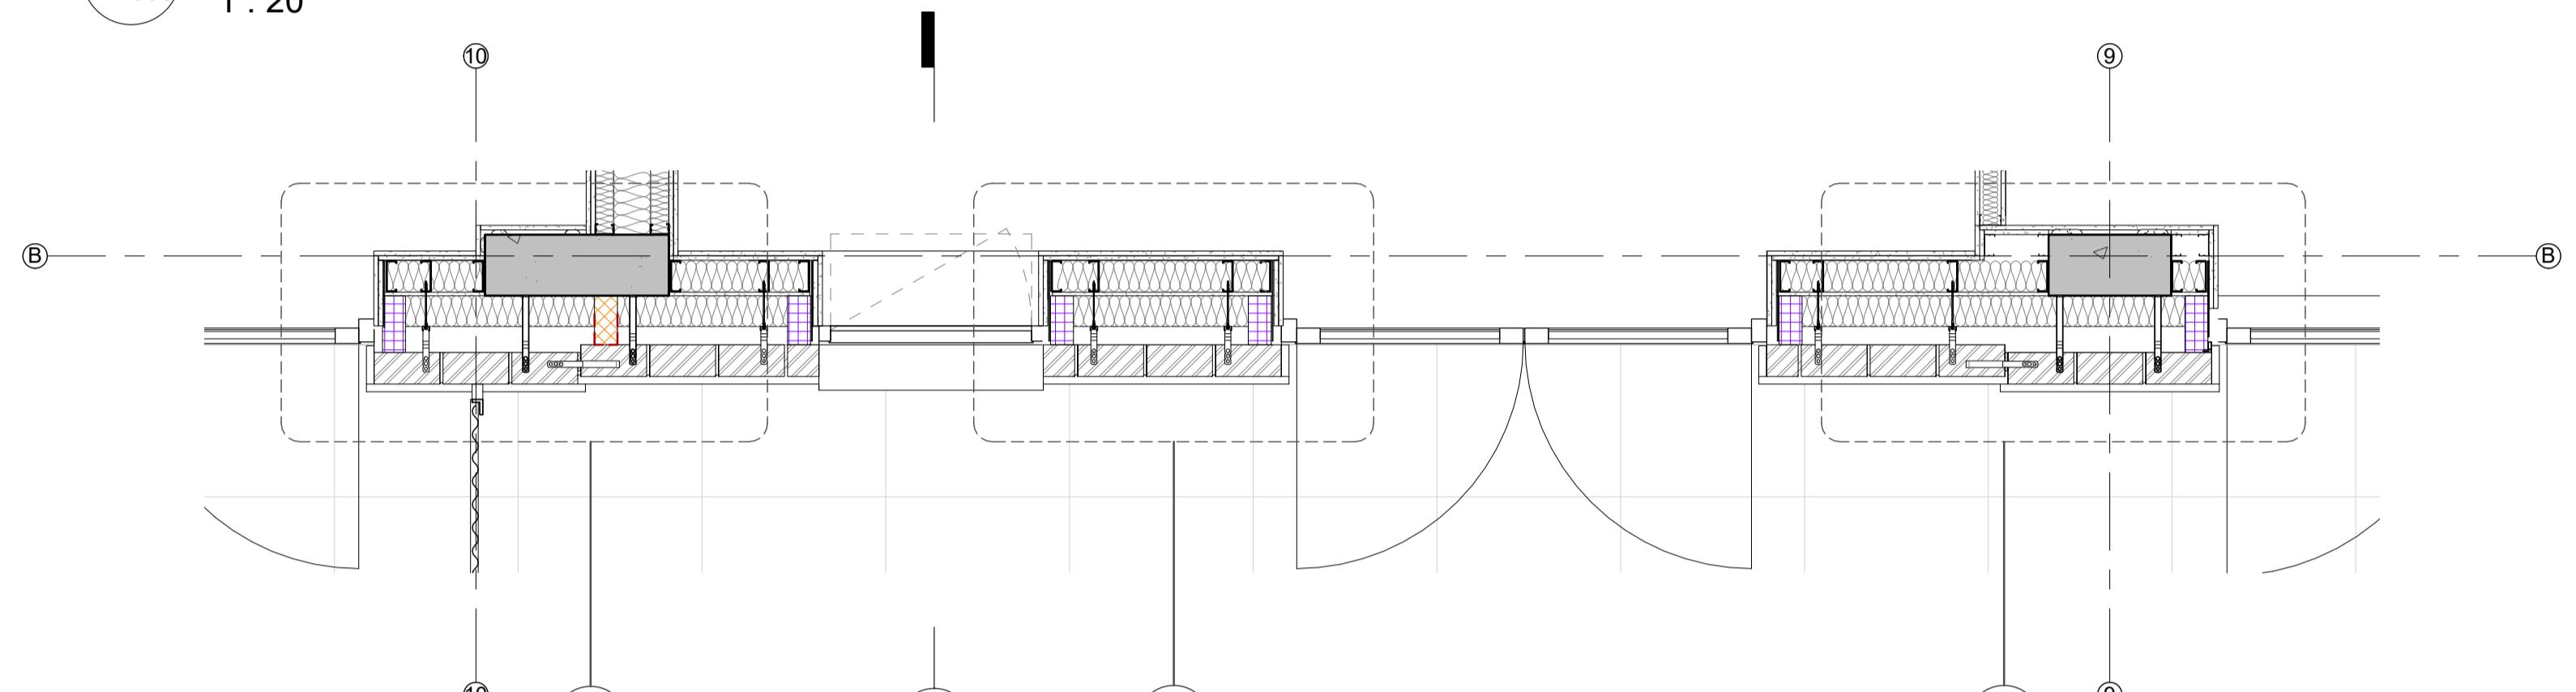


BS 4 - 4F PLAN 1
4 1 : 20

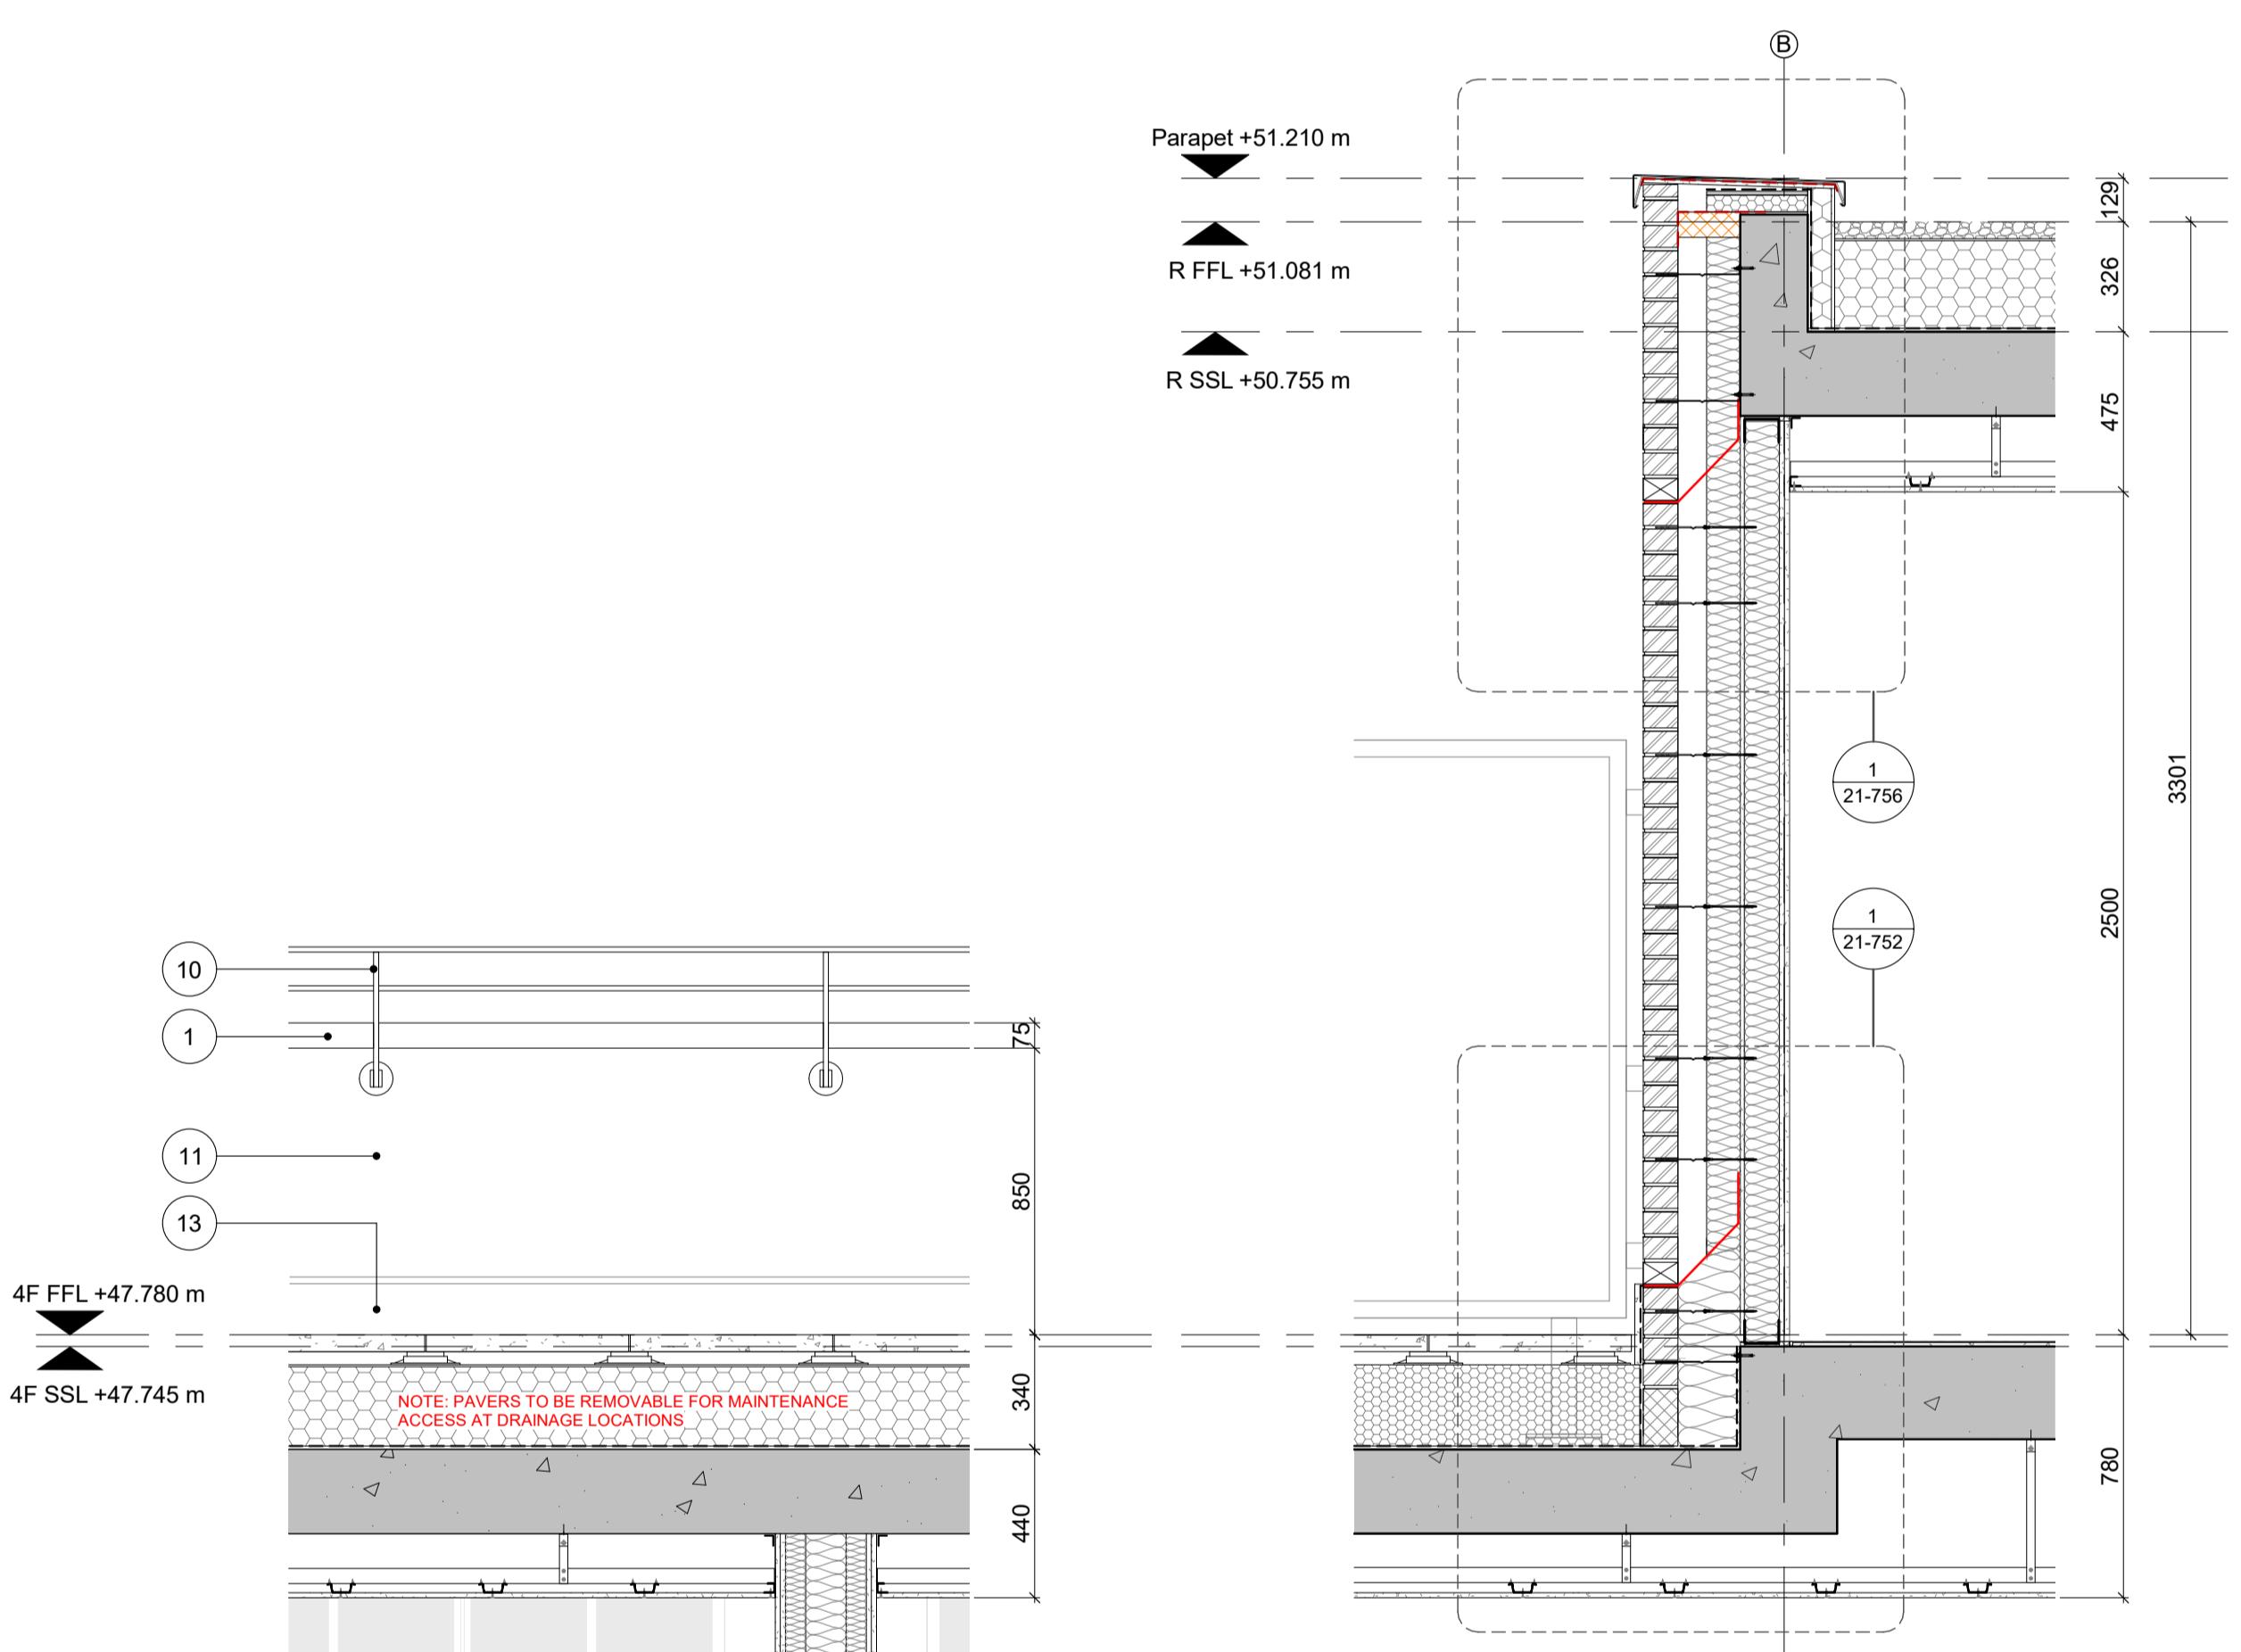

BS 4 - SECTION 3
5 06-302 1 : 20

BS 4 - SECTION 4
6 21-305 1 : 20


BS 4 - SOUTH ELEVATION 2
8 21-300 1 : 20

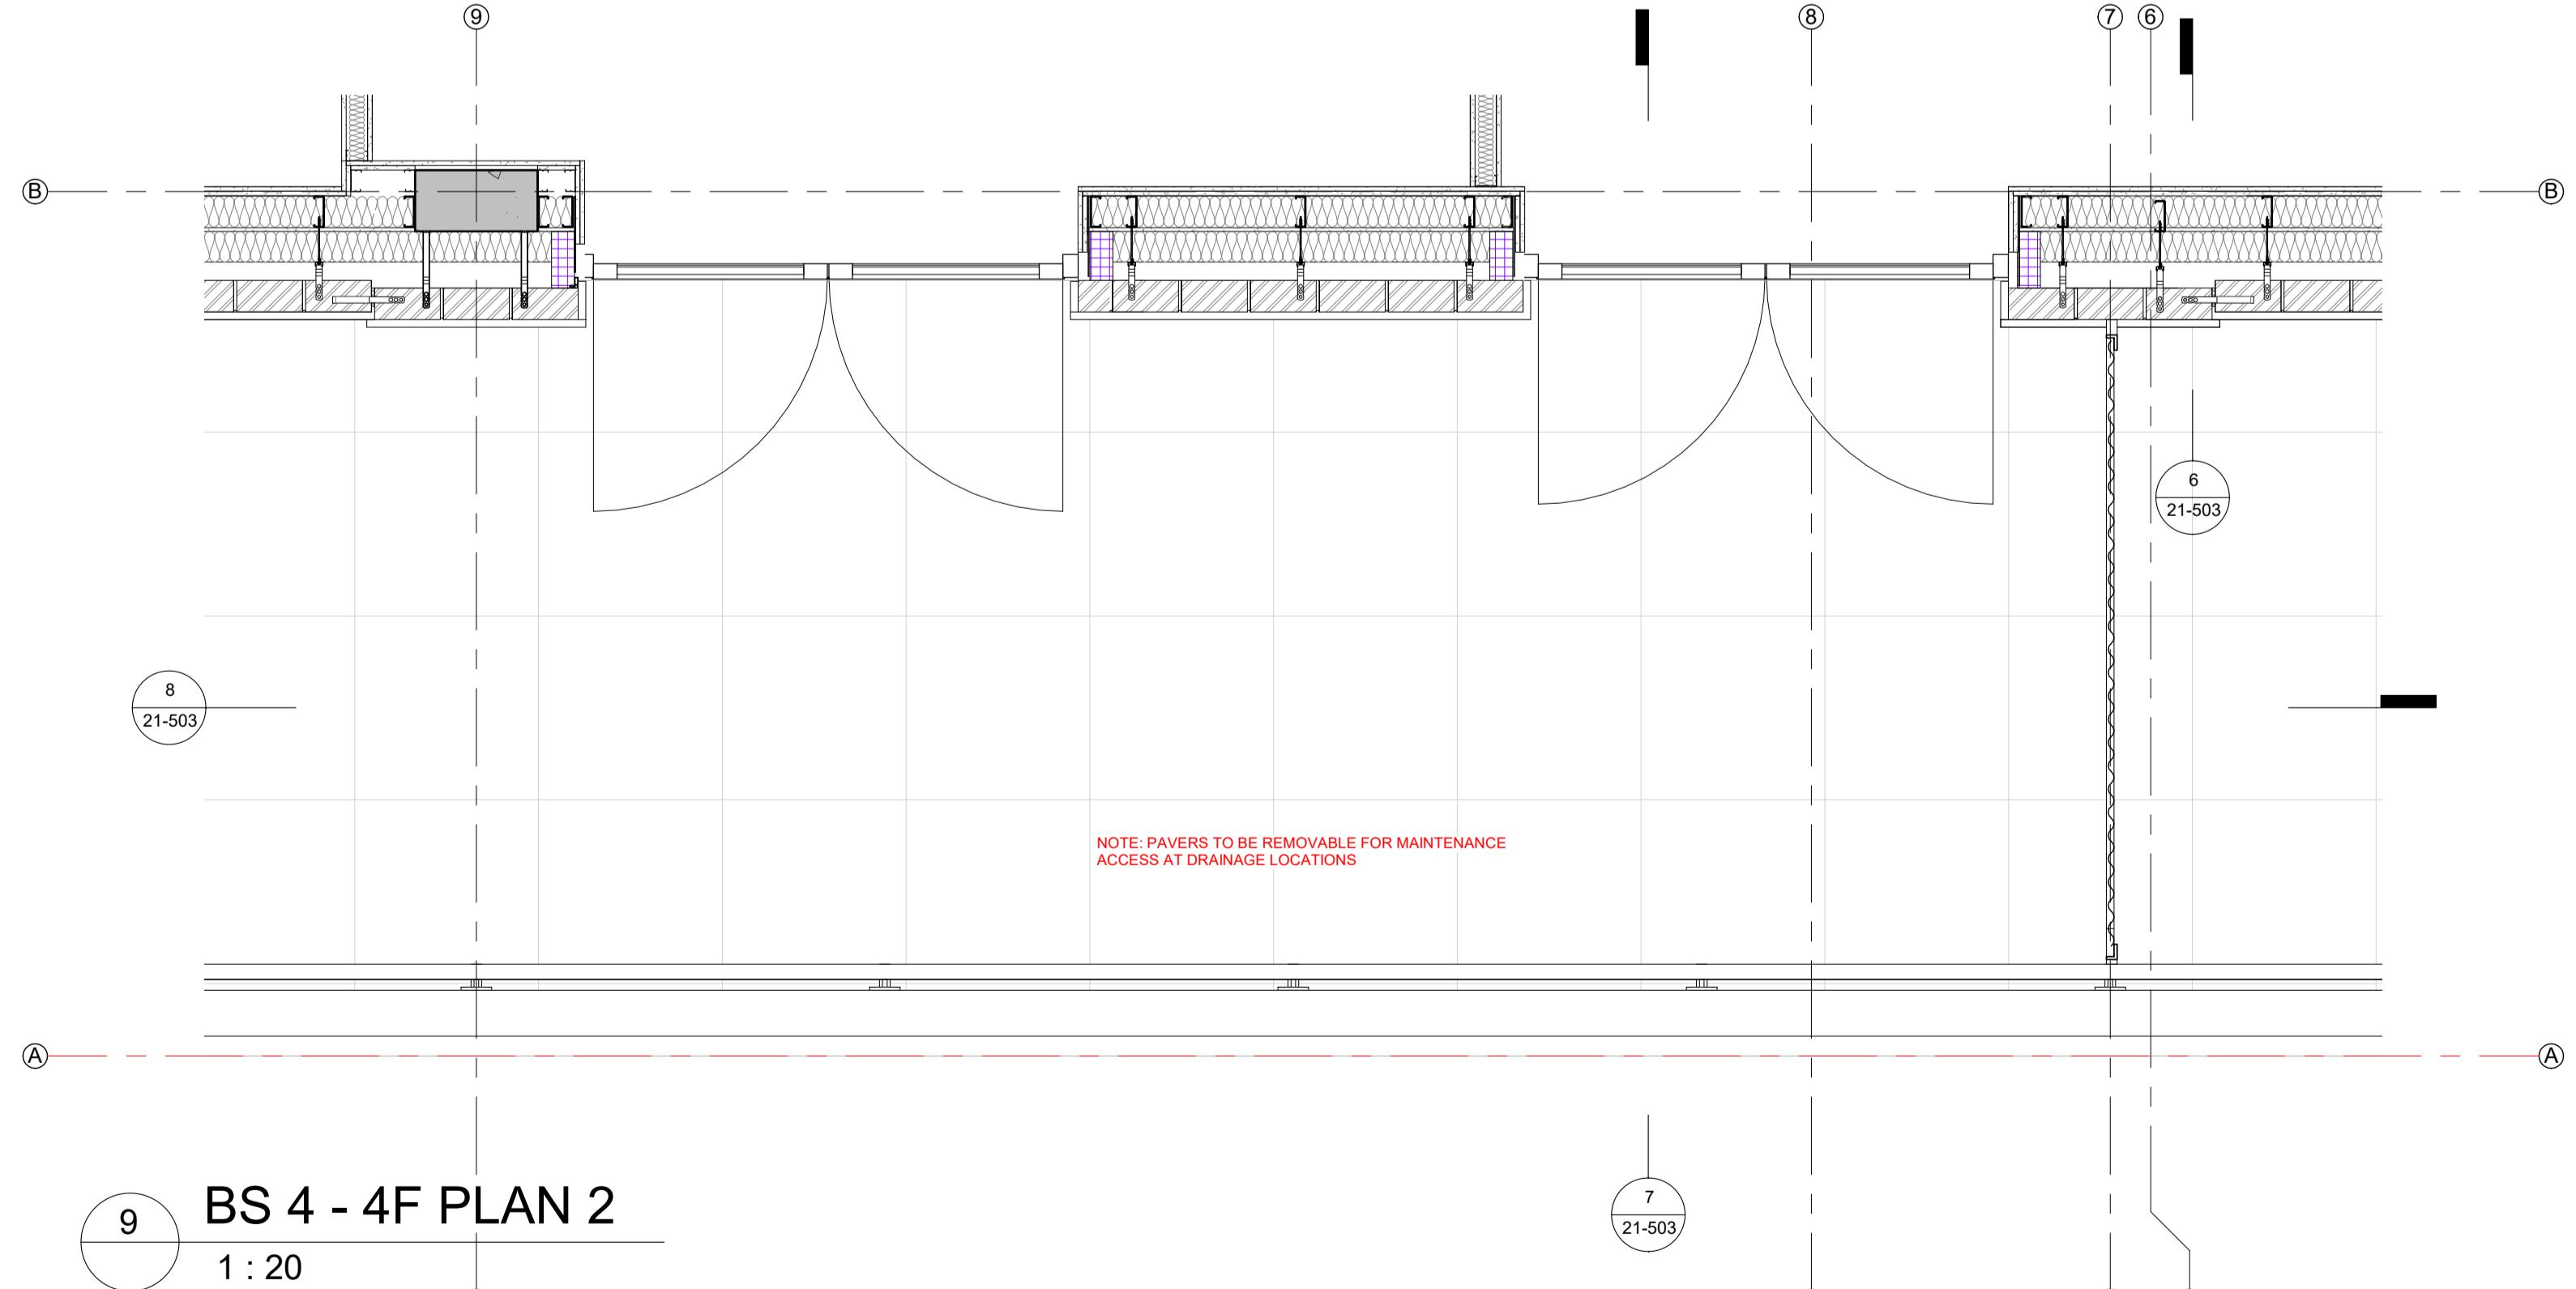

BS 4 - 4F PLAN 2
9 1 : 20

1. Aluminium coping (H72/480)
2. Facing brick BK01 (F10/220)
3. Facing brick BK02 (F10/220)
4. Aluminium pressing to soffit (L20/220)
5. Aluminium door (L20/220)
6. Aluminium window (L10/325)
7. PPC metal sill (L10/325)
8. Concrete paver upstand (Q25/315)
9. Privacy screen (L30/290)
10. Balustrade (L30/550)
11. RC parapet
12. Air Brick (F30/160)
13. Waterproofing upstand, metal angle and flashing (see 21-707)

BS 4 - SECTION 5
7 21-305 1 : 20

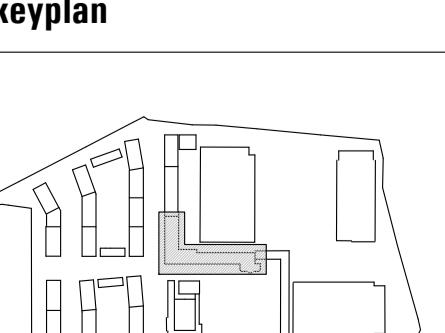

key plan

notes

dMFK Architects Ltd take no responsibility for dimensions obtained by scaling from this drawing. If no dimension is shown the recipient must ascertain the dimension specifically from the architect or by site measurement and may not rely on the drawing. Supply of the drawing in digital form is intended for use by the recipient and no reliance may be placed on any data in digital form. All data must be checked against hard copy. This drawing is issued for design intent only and should not be used for construction unless stated.

copyright
This drawing is the property of dMFK Architects Ltd. No disclosure or copy of it may be made without the written permission of dMFK Architects Ltd.

the old library 119 cholmeley gardens london nw6 1aa t 020 7435 1144 f 020 7435 0884 mail info@dmfk.co.uk

dMFK

DE METZ FORBES KNIGHT ARCHITECTS

Former Nestlé Factory

Bay Study 04 - South elevation (terrace - roof junction)

drawing no.

scale at A0

scale at A2

project

drawing title

1 : 20

drawn by

checked by

client

drawing no.

2126

Barratt London

2126-A-F1-dMFK-DR- 21-503

revision

F