




1 BS 7 - SECTION
21-302 1 : 20

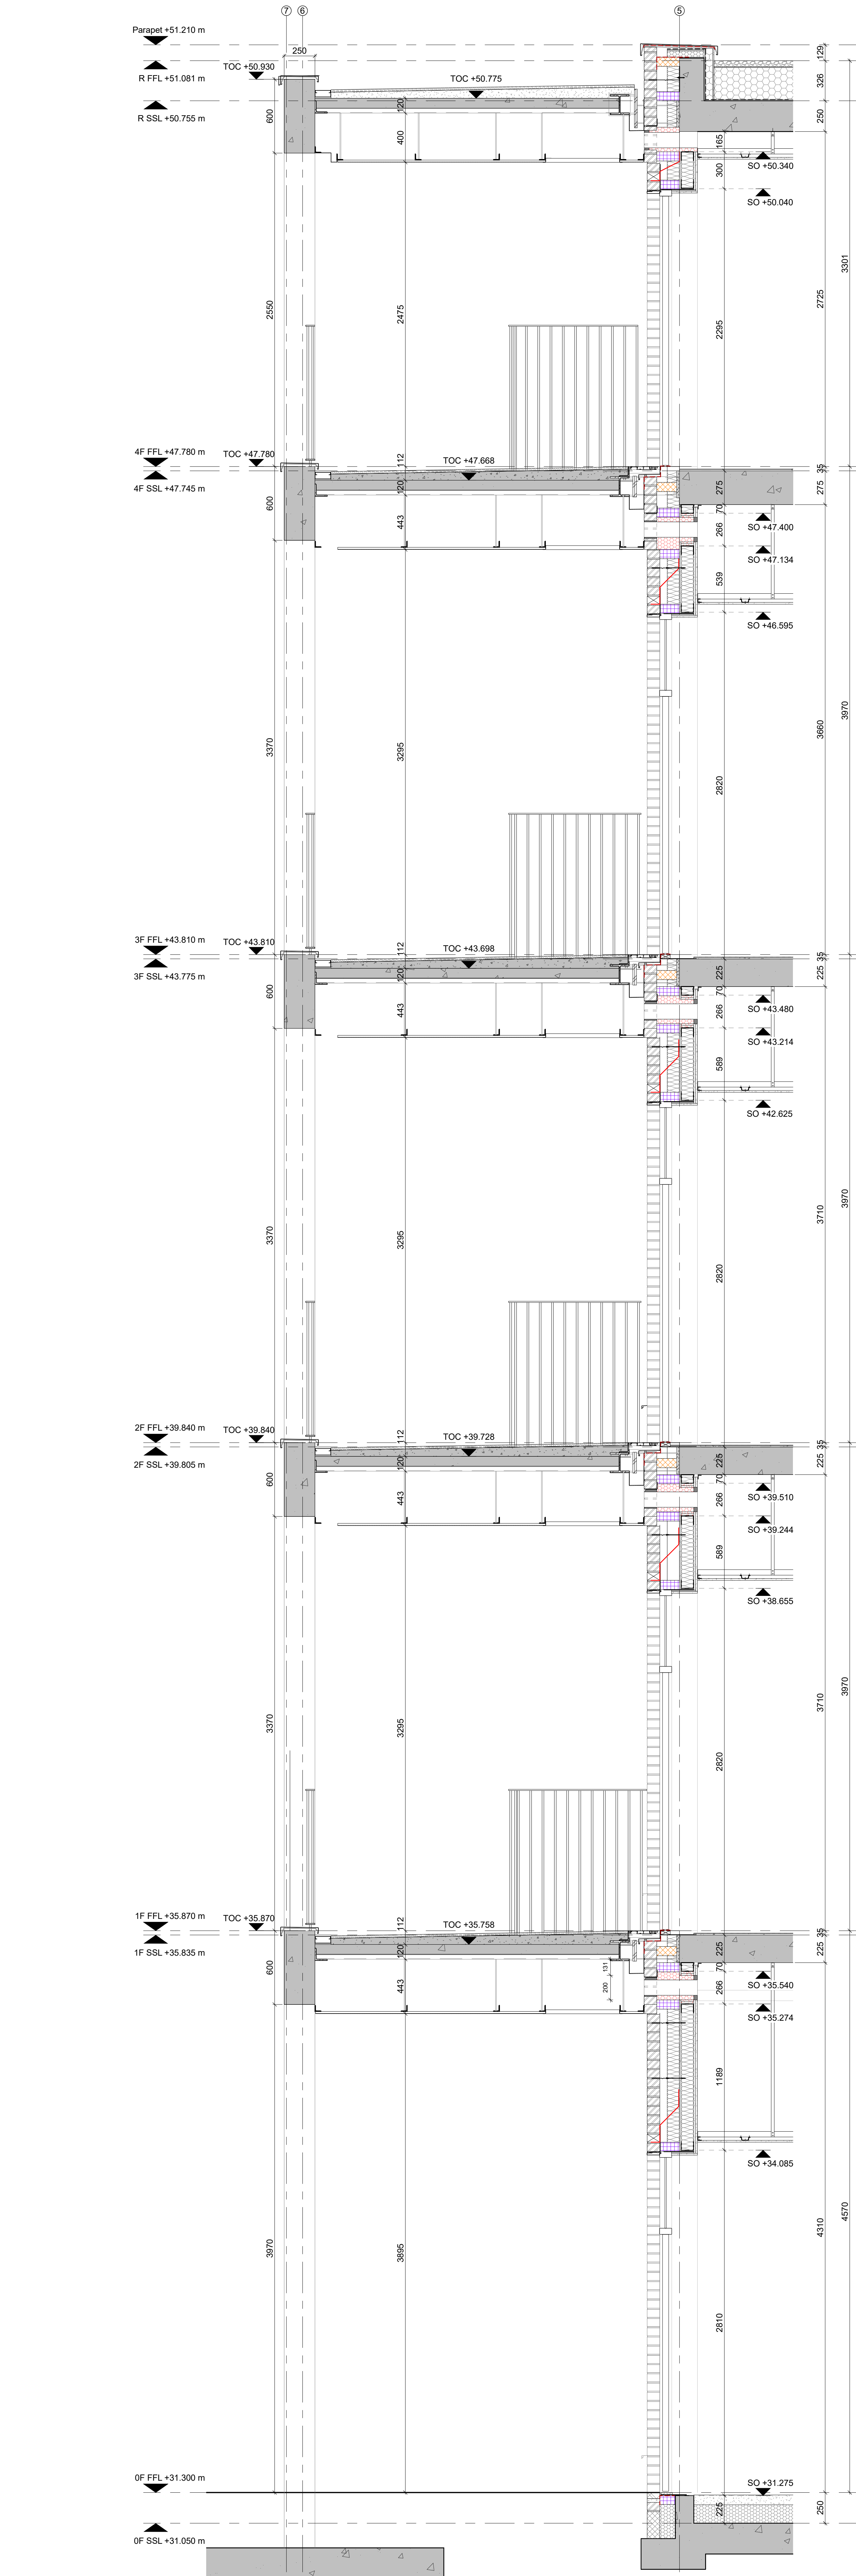


2 BS 7 - NORTH ELEVATION
06-302 1 : 20

- Aluminium coping (H72/480)
- Access deck (L30/265)
- Facing brick BK01 (F10/220)
- Facing brick BK02 (F10/220)
- Aluminium window (L10/340)
- Aluminium pressing to soffit (L20/222)
- External door with fixed window above (L20/222)
- PPC metal sill (L10/340)
- Render finish (C42/305)
- Insulated render system (M21/226)

date	rev	revisions
30.08.23	F	S96 Addendum

keyplan

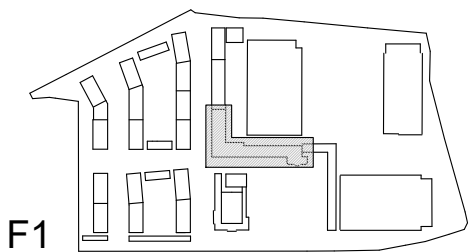

notes

dMFK Architects Ltd take no responsibility for dimensions obtained by scaling from this drawing. If no dimension is shown the recipient must ascertain the dimension specifically from the architect or by site measurement and may not rely on the drawing. Supply of the drawing in digital form is solely for convenience and no reliance may be placed on any data in digital form. All data must be checked against hard copy. This drawing is issued for design intent only and should not be used for construction unless stated.

copyright
This drawing is the property of dMFK Architects Ltd. No disclosure or copy of it may be made without the written permission of dMFK Architects Ltd.

scale at A0
1 : 20
drawn by
LK

scale at A2
checked by
JW

project
Former Nestlé Factory
project no.
2126

drawing title
Bay Study 07 - North elevation (entrance doors)
drawing no.
2126-A-F1-dMFK-DR- 21-506

revision
F

dMFK

DE METZ FORBES KNIGHT ARCHITECTS
the old library 119 cholmeley gardens london nw6 1aa t 020 7435 1144 f 020 7435 0884 mail info@dmmk.co.uk