




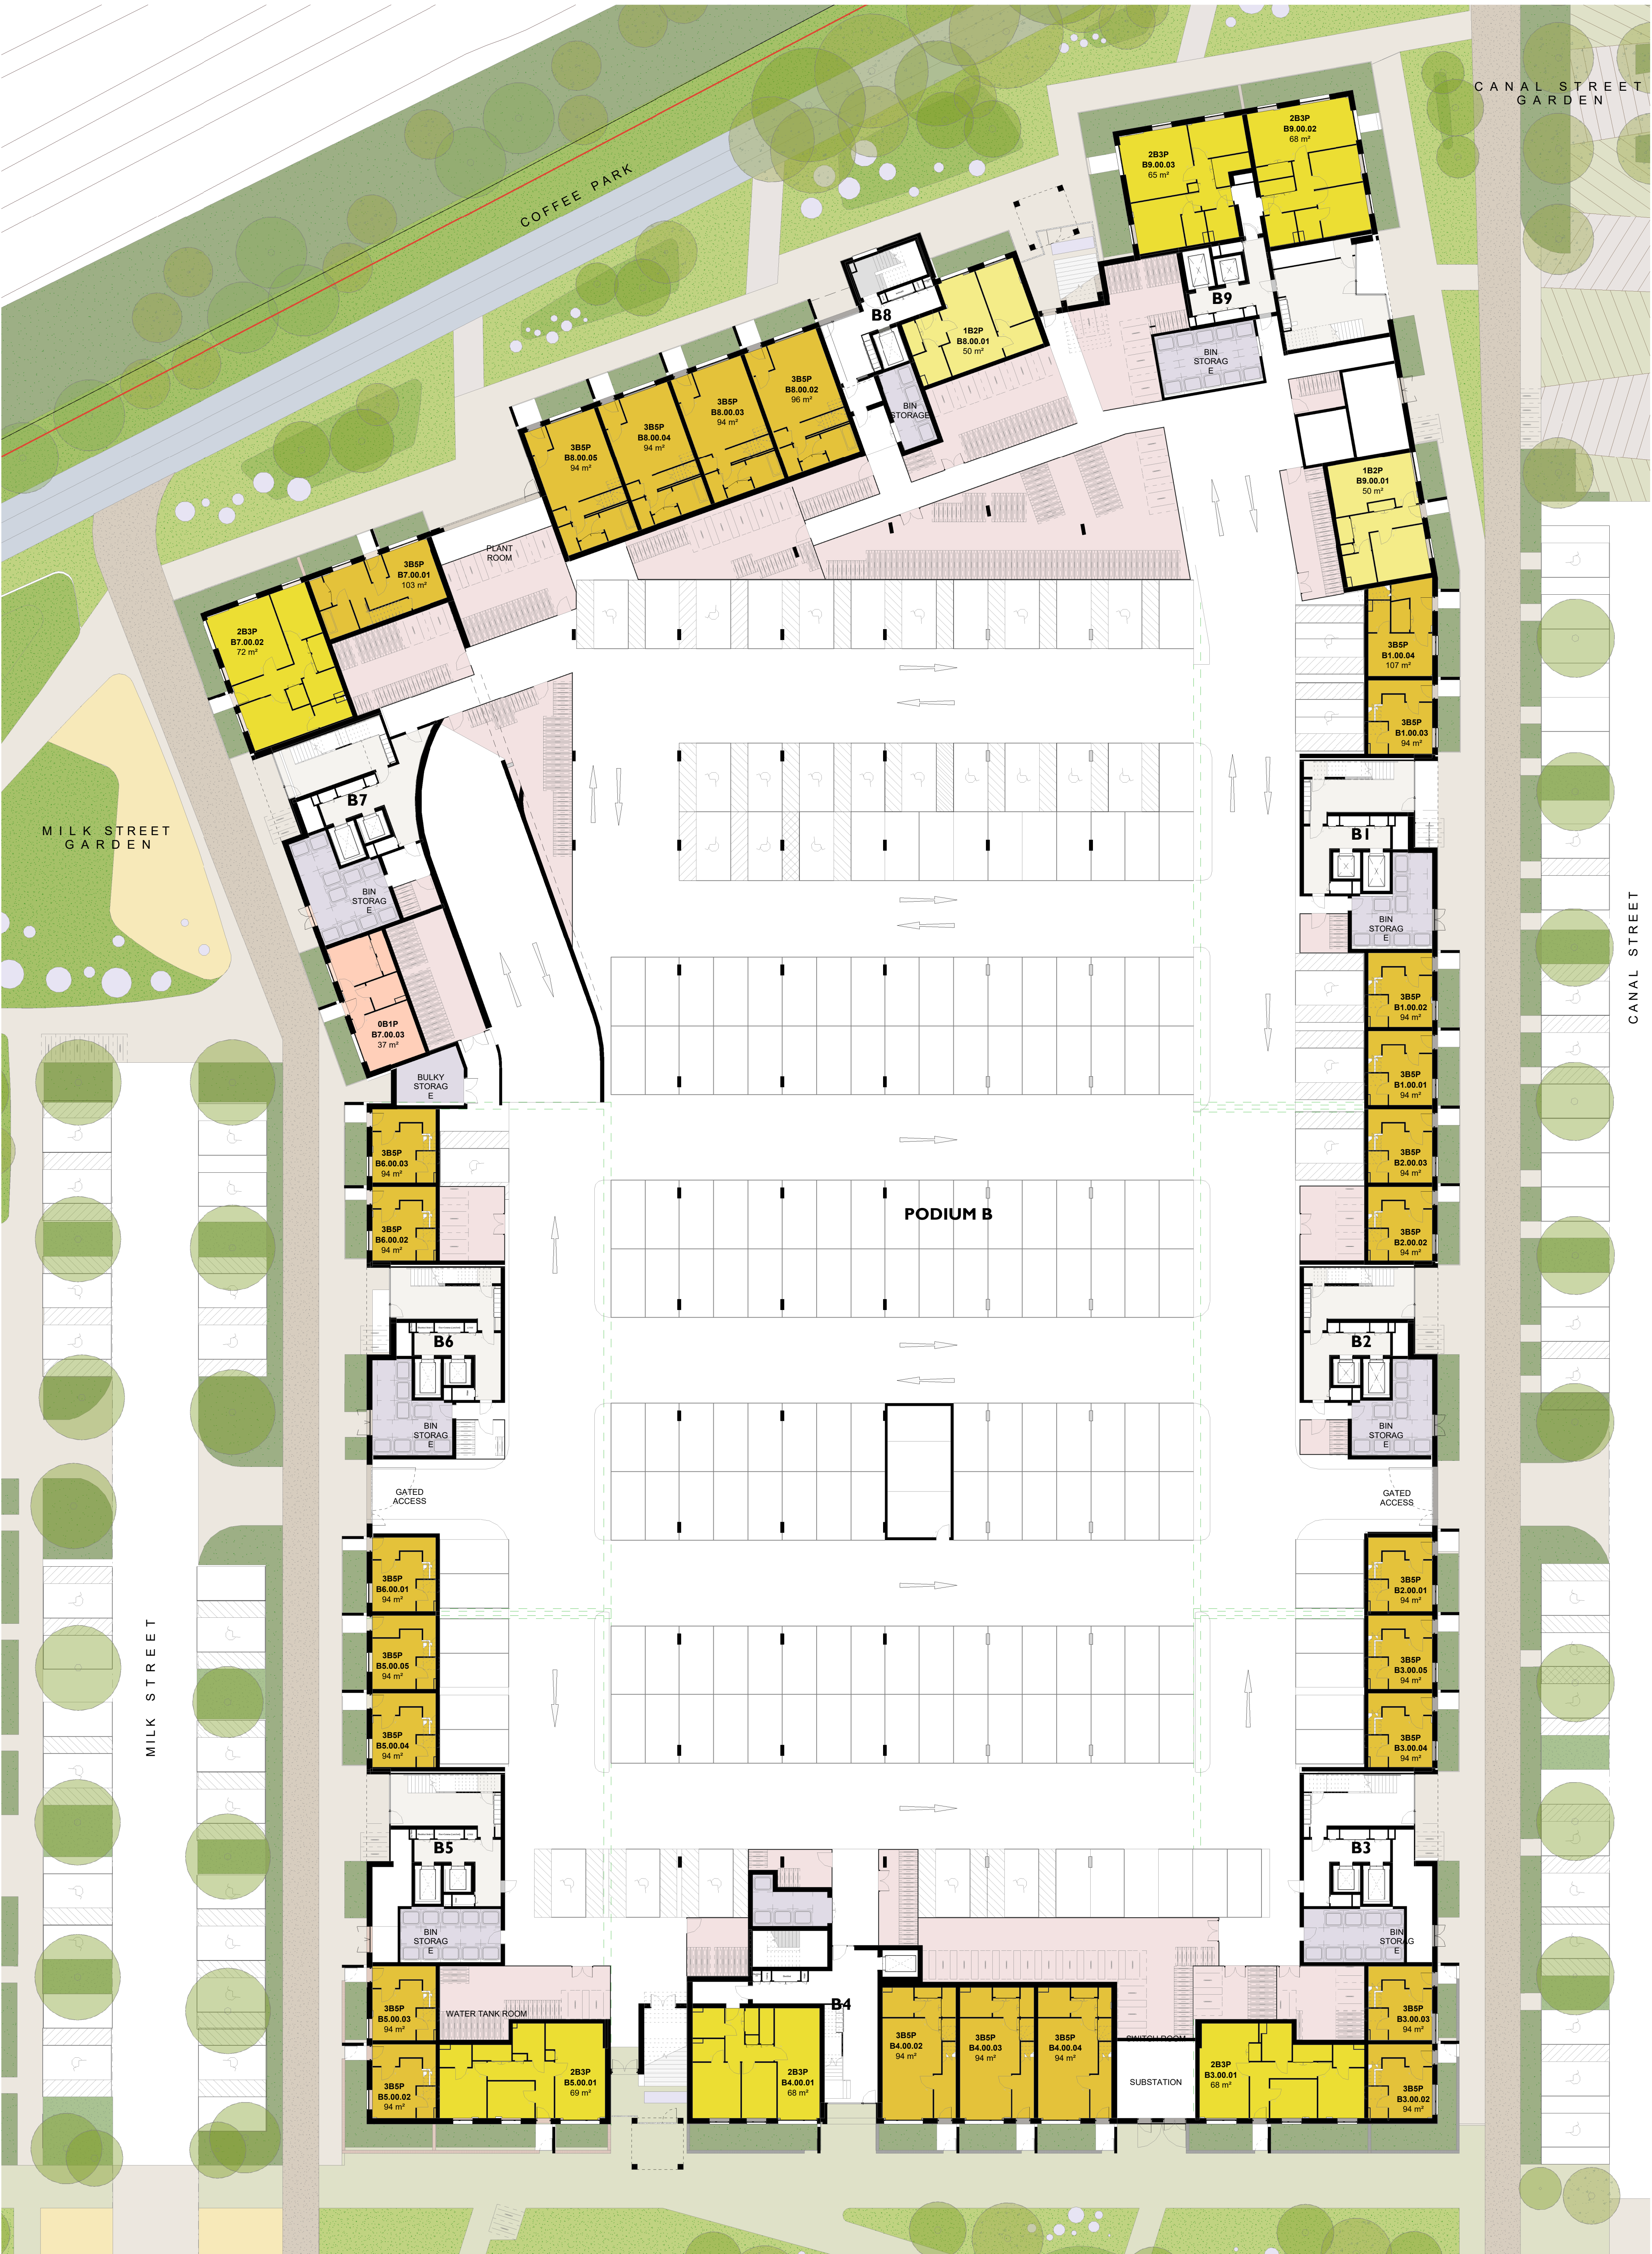

GROUND FLOOR PLAN

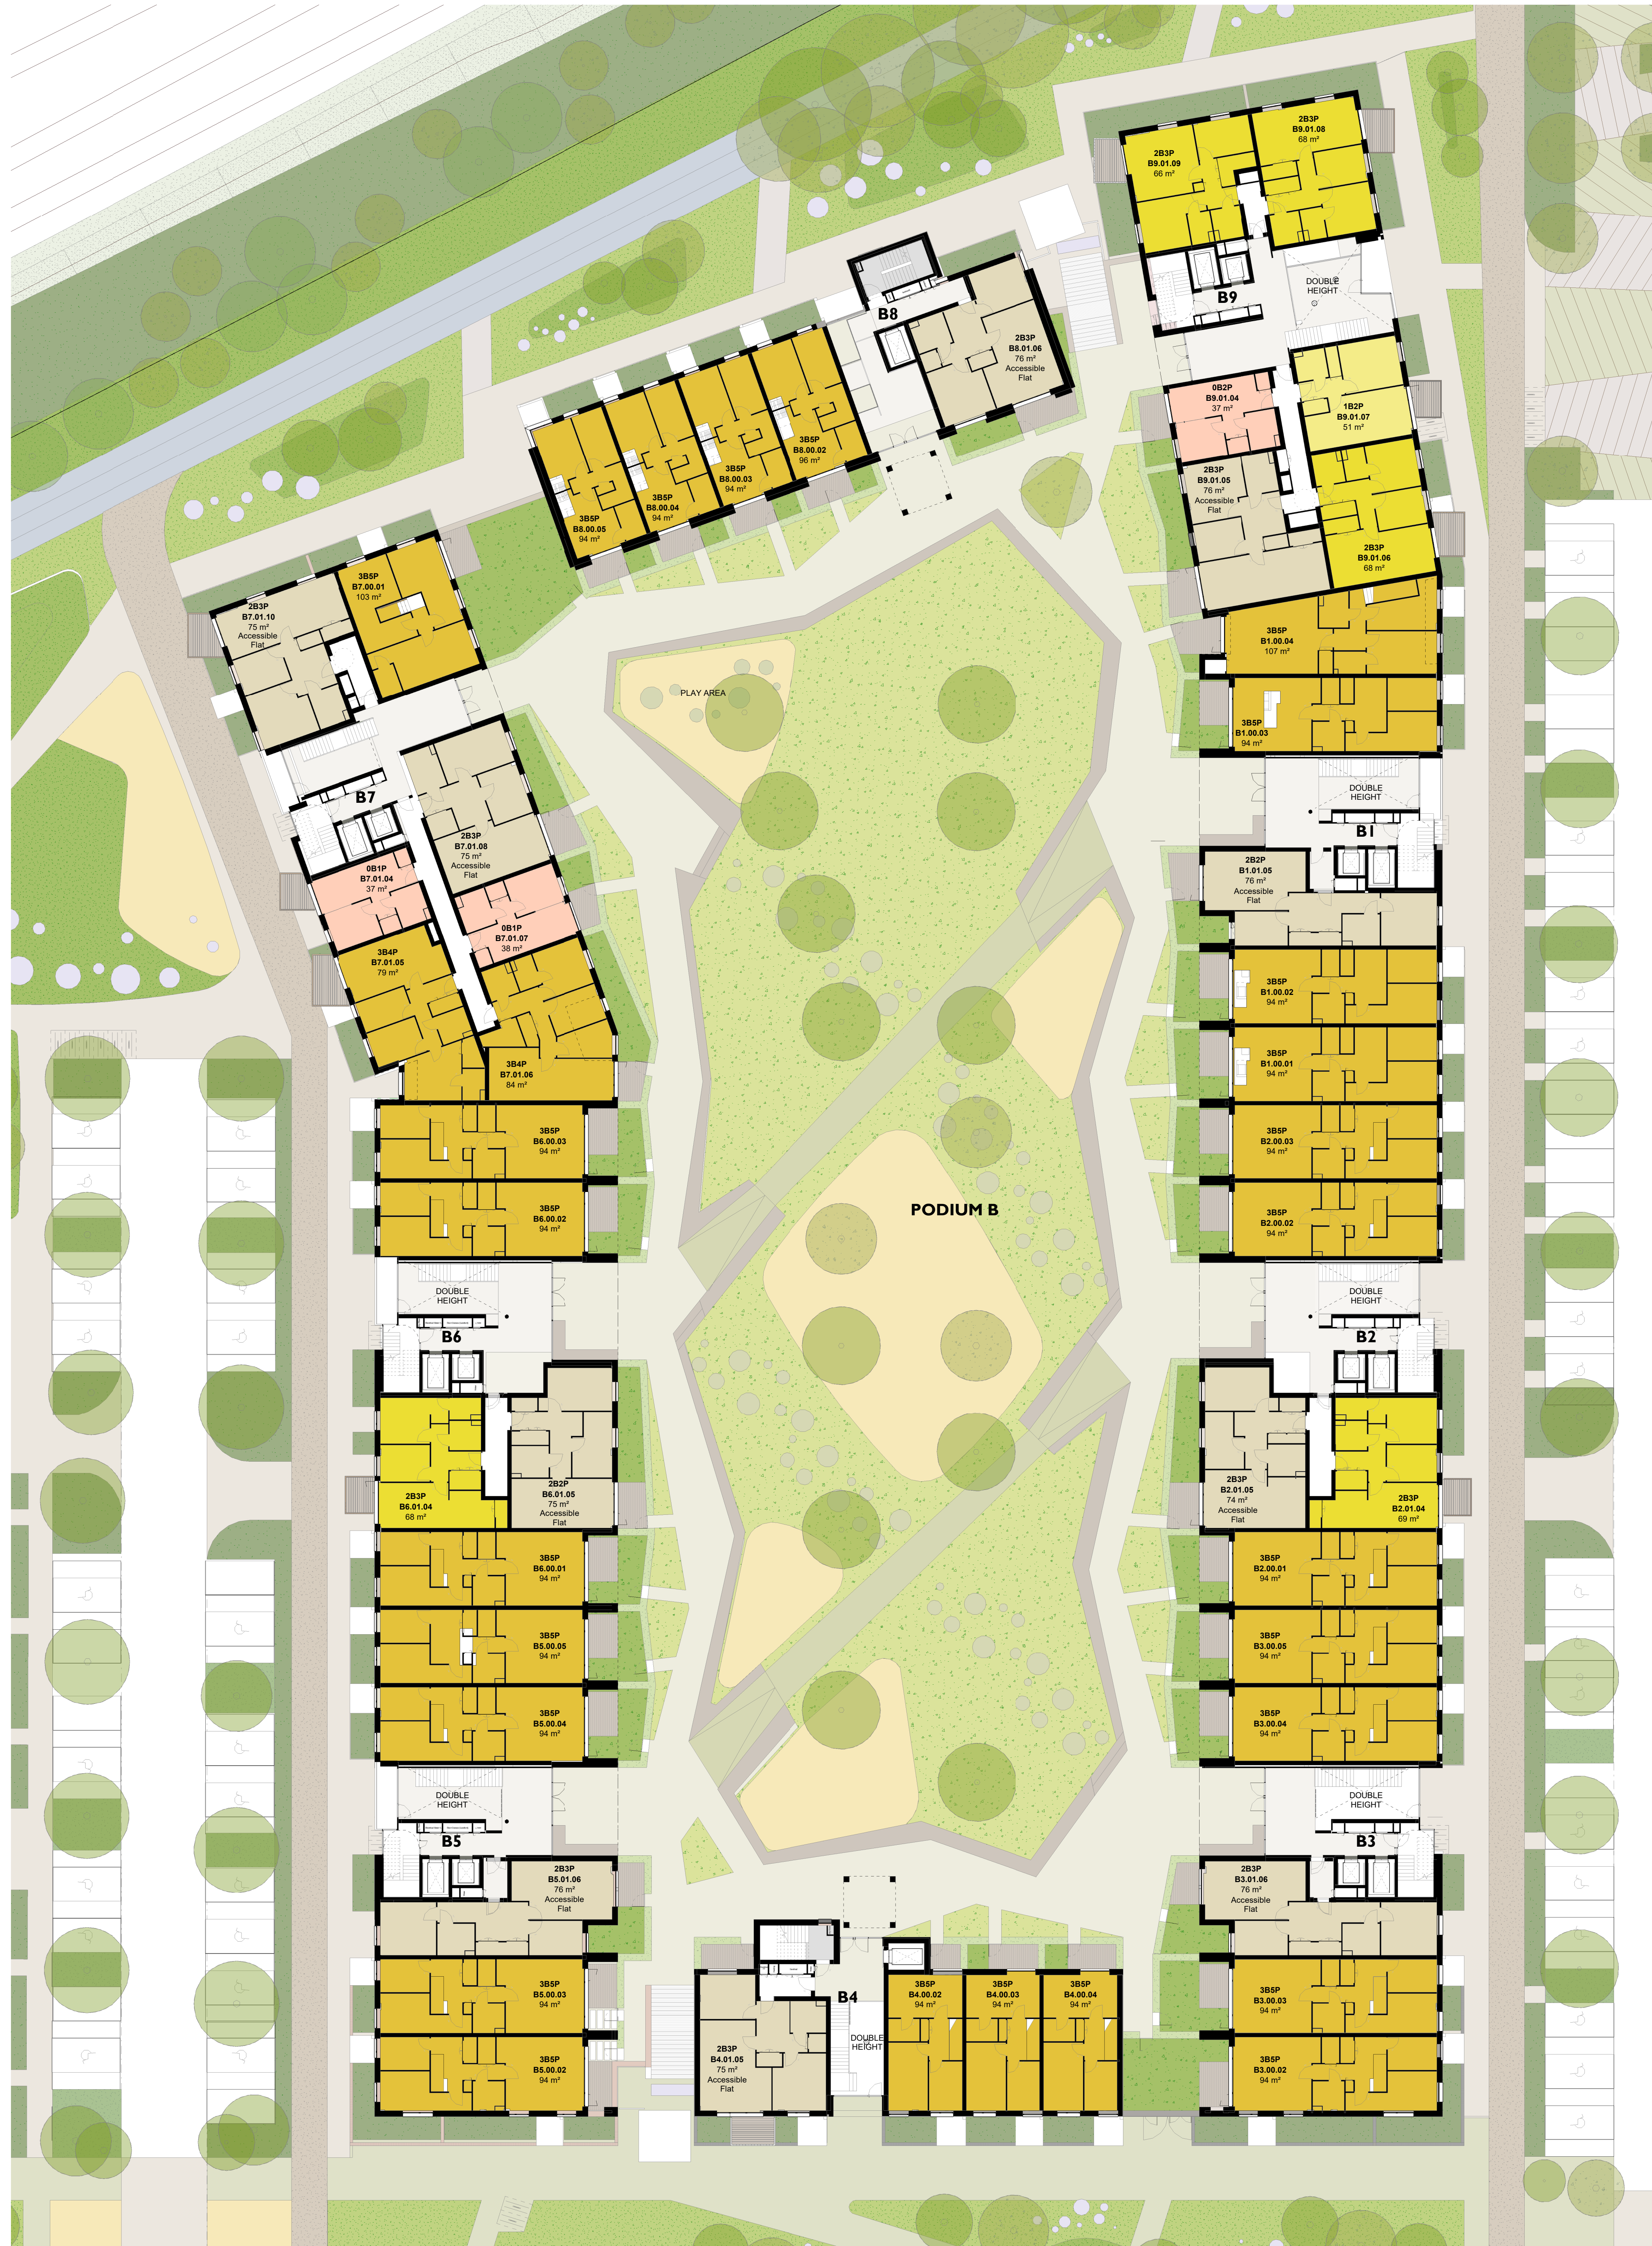

FIRST FLOOR PLAN

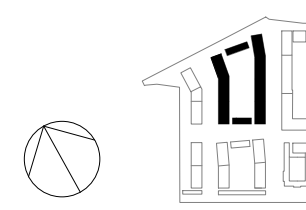

DATE	Revision Number	DESCRIPTION	CHK
2020.02.01	P1	ADD Parking Information	JF
2020.02.01	P2	ADD Accessible Units	AL

MAKOWER
ARCHITECTS
24-26 Great Suffolk Street
Barnack, London SE1 1UE
Telephone +44 (0)20 7100 0000
enquiries@makowerarchitects.com

FORMER NESTLE FACTORY, HAYES
BLOCK B - Ground & First Floor Plan
SCALE 1:200 @ A0