



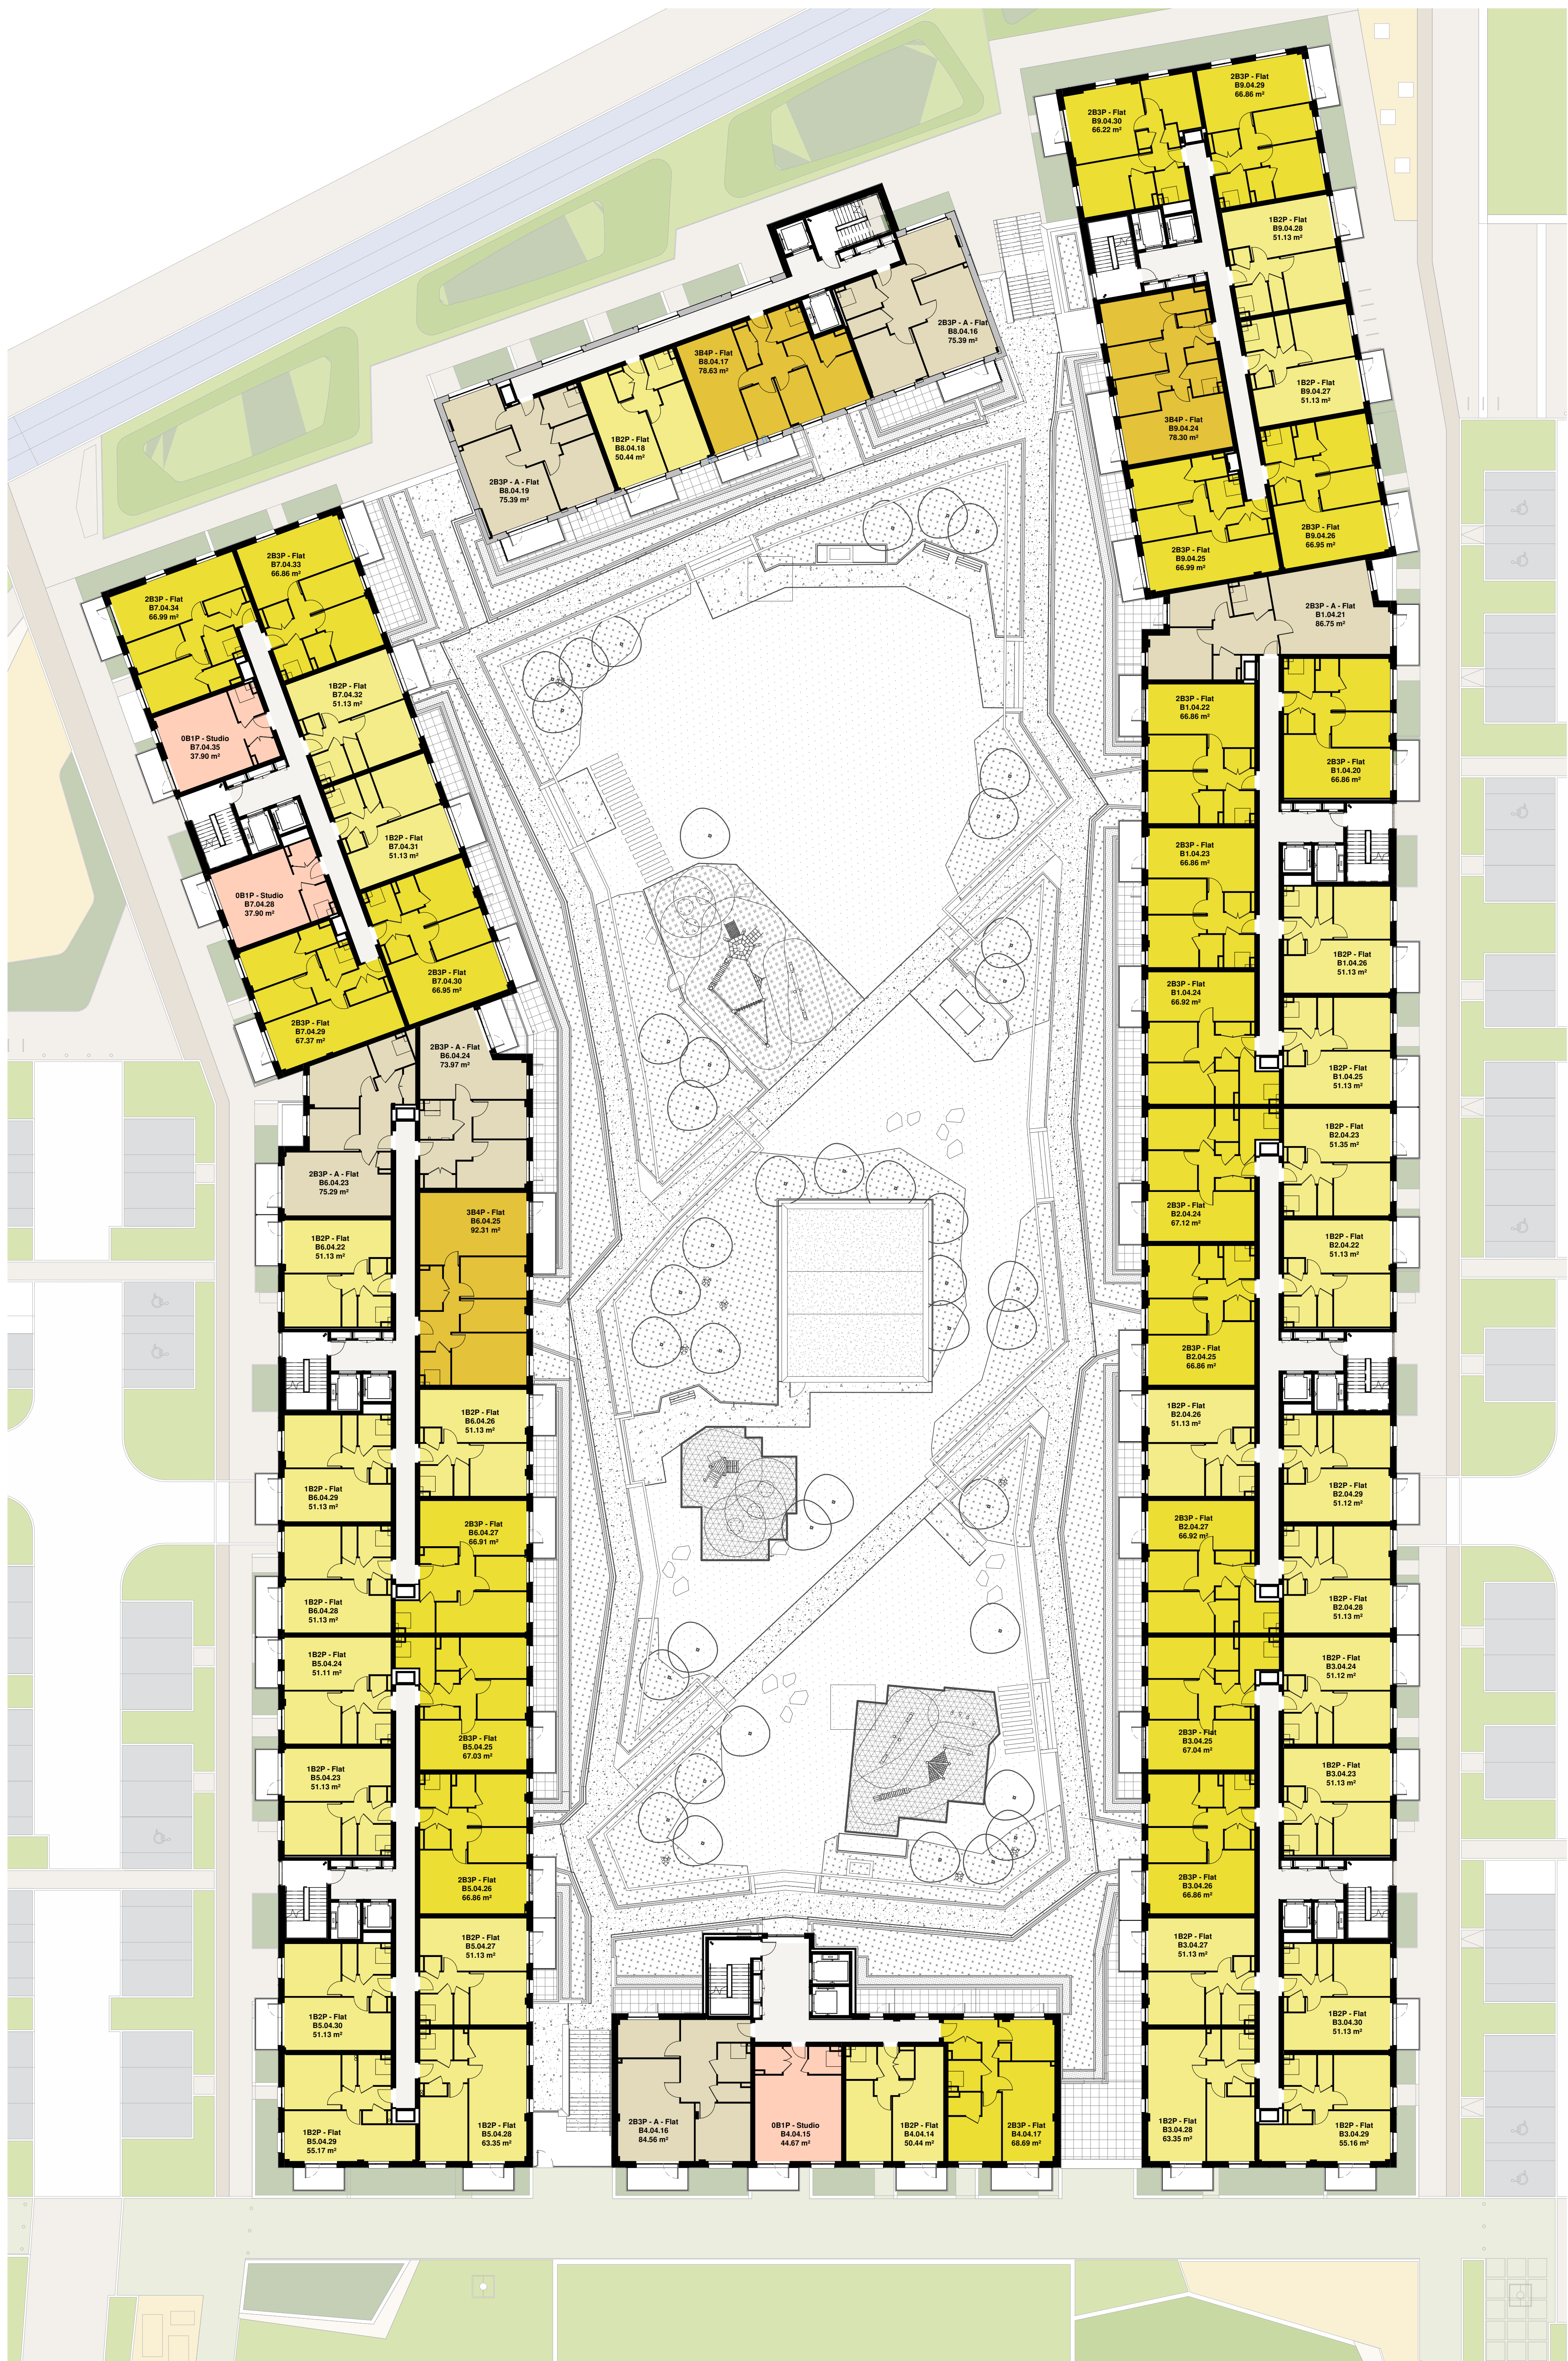

1 GA Plan - Level 04
1 : 200

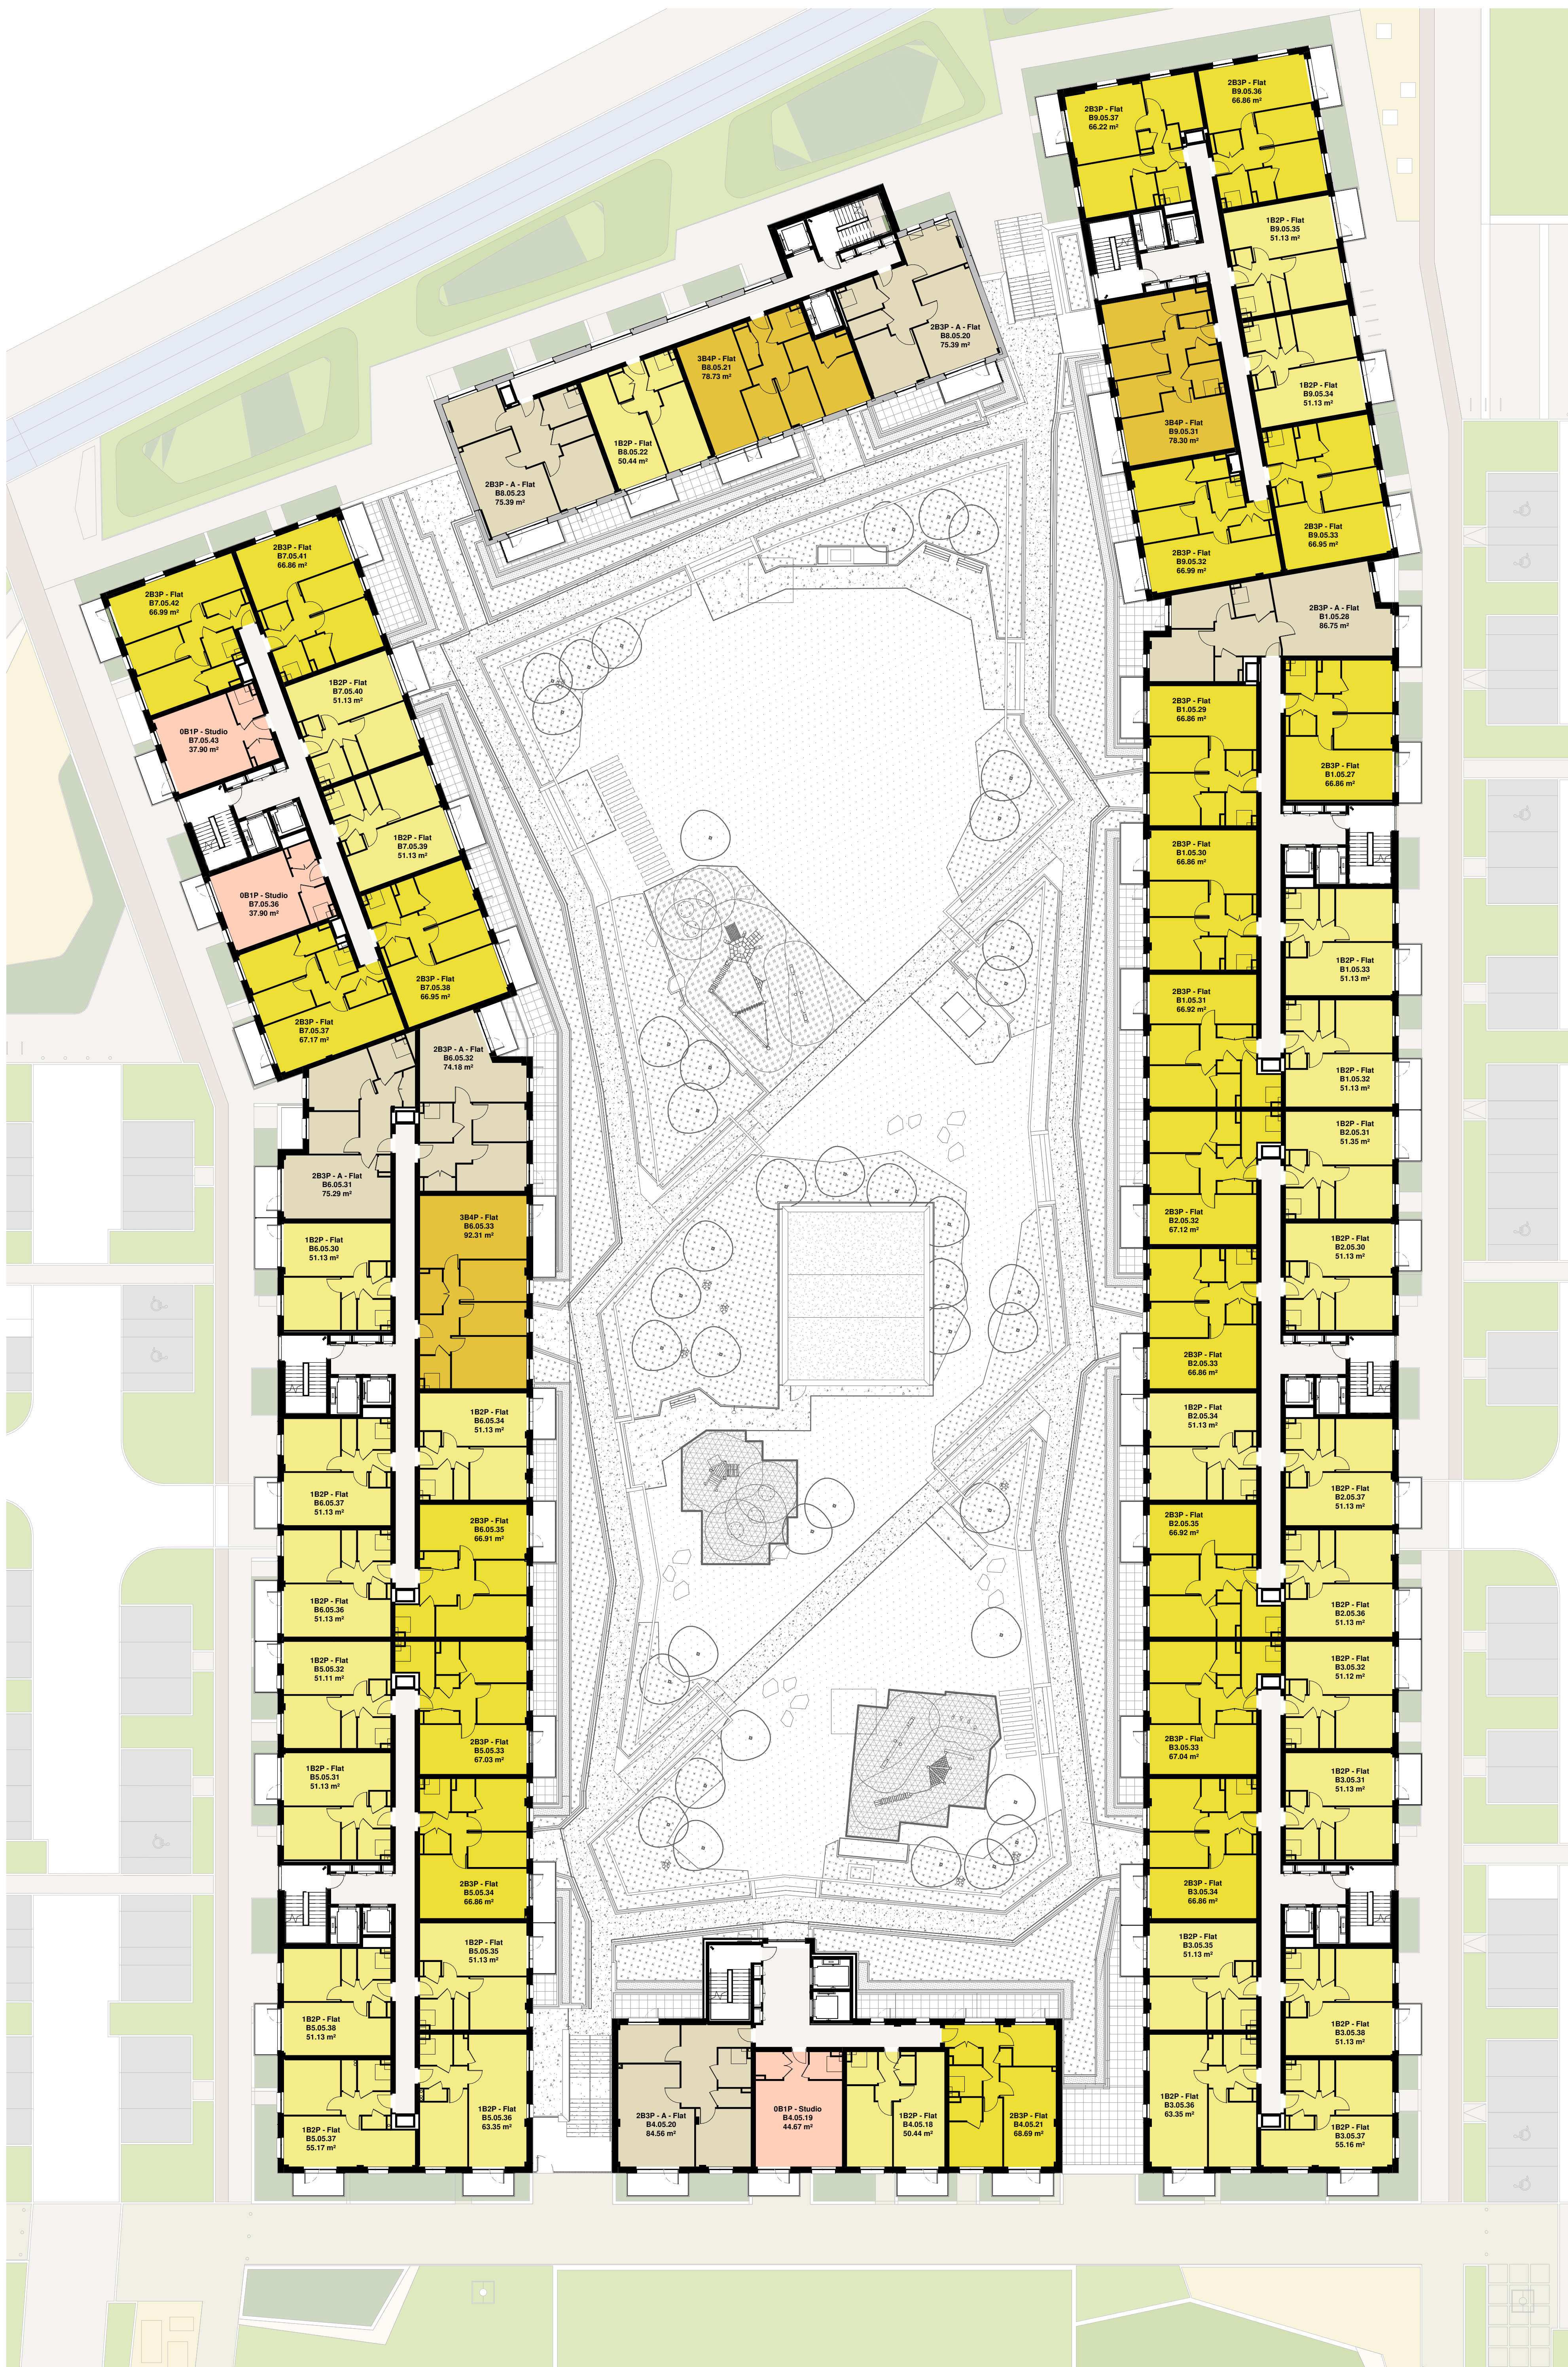

2 GA Plan - Level 05
1 : 200

KEY PLAN

NOTES

THIS DRAWING MUST NOT BE SCALED.

ALL DIMENSIONS ARE TO BE VERIFIED AND CHECKED ON SITE. ANY DISCREPANCIES THAT ARE, OR BECOME APPARENT SHOULD BE REPORTED TO CHAPMAN TAYLOR.

AREAS INDICATED ARE APPROXIMATE GROSS INTERNAL AREA. THEY RELATE TO THE LIKELY AREAS OF THE BUILDING AT THE CURRENT STAGE OF DESIGN. ANY DECISIONS TO BE MADE ON THE BASIS OF THESE PROJECTIONS, WHETHER THEY ARE TO PROJECT VARIABILITY, THE LETTING, LEASE AGREEMENTS, OR THE LIKE, SHOULD INCLUDE THE ALLOWANCE FOR THE INCREASES AND DECREASES INVENT IN THE DESIGN DEVELOPMENT AND BUILDING PROCESS.

© COPYRIGHT CHAPMAN TAYLOR 2022

PO2 06.03.2023 AS NMA ISSUE: POOLING LANDSCAPE UPDATED RR

PO1 29.07.2022 AS NMA ISSUE: AS PER LATEST STUDIO RISK LAYOUT, APARTMENT AREA TAGS ADDED RR

CLIENT

BARRATT LONDON

PROJECT

Block B, Former Nestle Factory

Nestle's Former HARVEY NICHOLSON L&L UNIT

ARCHITECT

CHAPMAN TAYLOR

MANAGEMENT STUDIO

Ben Hinchey, Director
Chris Smith, Director
Helen Smith, Director
E: helen@chamtaylor.com
www.chamtaylor.com

STRUCTURAL ENGINEER

Hydrock

SERVICES ENGINEER

OCSC

DRAWING TITLE

Fourth Floor Plan & Fifth Floor Plan

Scale: 1 : 200 @ A0

07/26/2022 APRIL 2022 PRELIMINARY

7/26/2022 APRIL 2022 PRELIMINARY

NFH CTA B 07 X XX DR A 07003 PO2