


Ground Floor Plan - Proposed for demolition

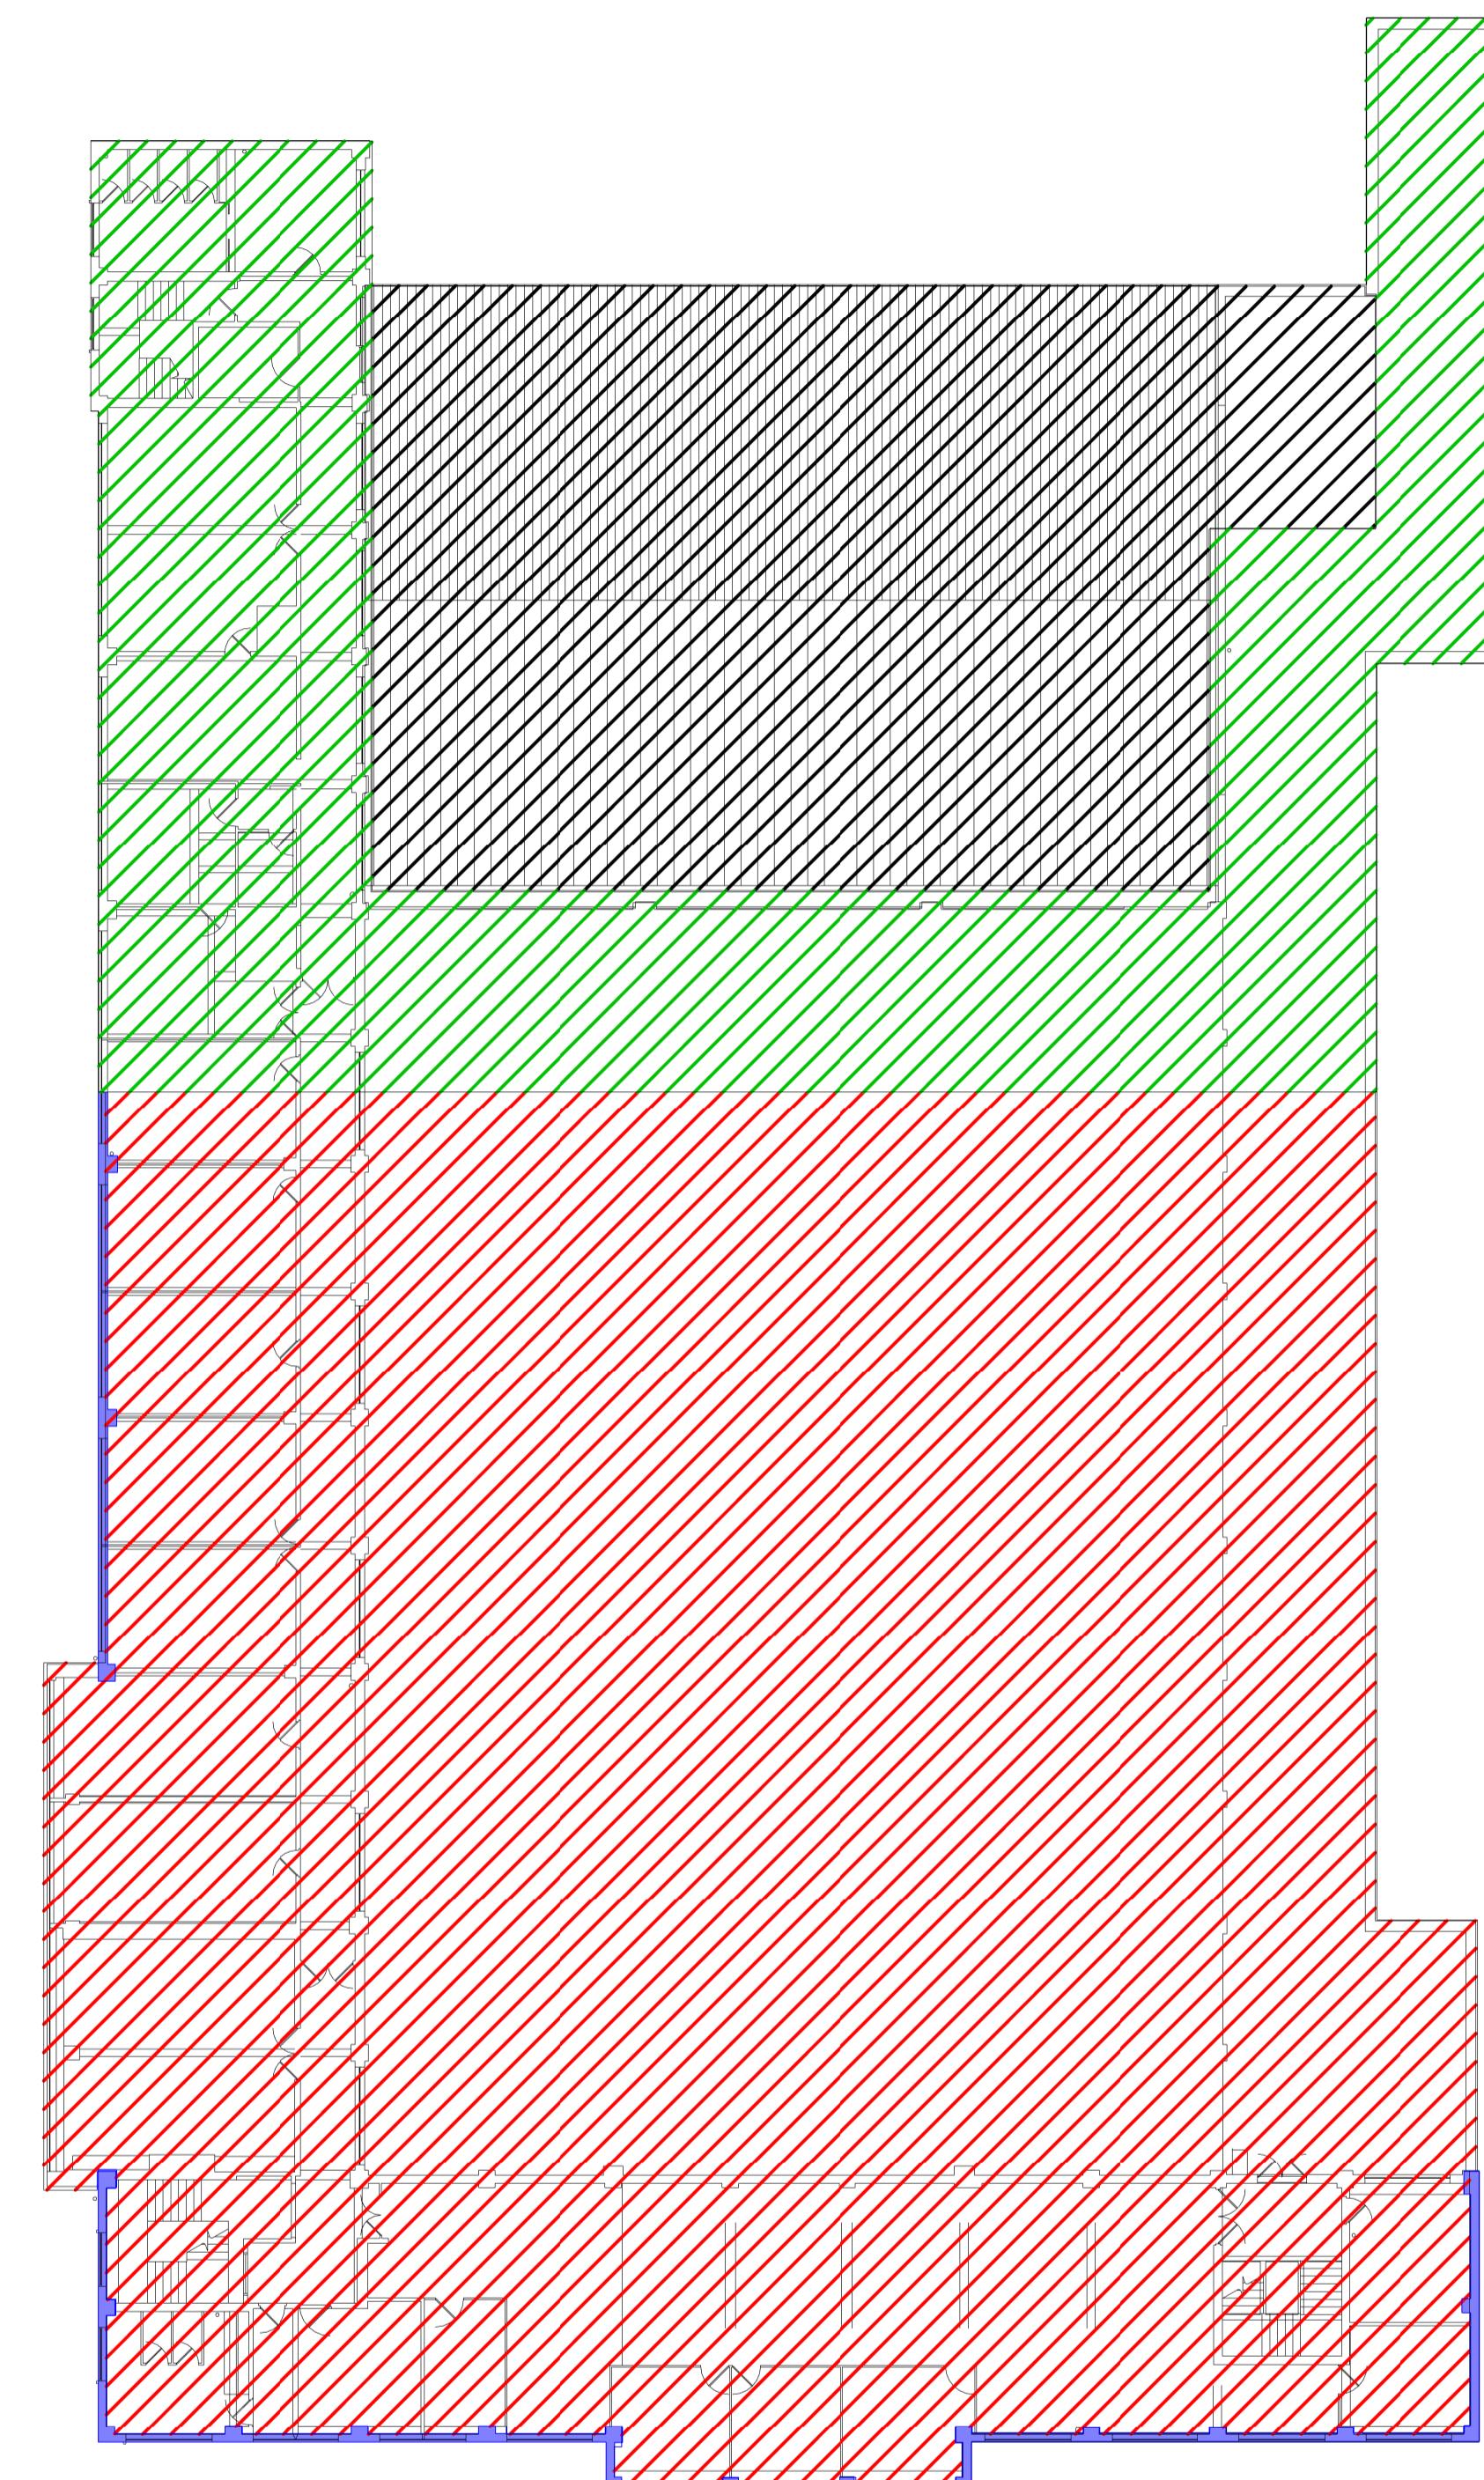

First Floor Plan - Proposed for demolition

Date	Rev	Description	Legend	Notes	Key Plan	Disclaimer
10.11.2025	B	Planning Update				
21.04.2023	A	Planning Update	<ul style="list-style-type: none"> \ Demolished prior to current submission \ Phase 1 Demolition - To enable construction of Block H \ Phase 2 Demolition \ Existing facade to be retained - Fabric may need to be removed to access and remediate existing steel structure 			

0 2 4 6 8 10
metre
1:200 Scale

dMFK Architects Ltd take no responsibility for dimensions obtained by scaling from this drawing. If no dimension is shown the recipient must ascertain the dimension specifically from the architect or by site measurement and may not rely on the drawing. Supply of the drawing in digital form is solely for convenience and no reliance may be placed on any data in digital form. All data must be checked against hard copy. This drawing is issued for design intent only and should not be used for construction unless stated.

Copyright: This drawing is the property of dMFK Architects Ltd. No disclosure or copy of it may be made without the written permission of dMFK Architects Ltd

Scale
1 : 200 @A1
Drawn MT Checked JW Date 10/11/25
Project: Nestle Canteen
Client: Barratt London

The Old Library, 119 Cholmley Gardens, London, NW6 1AA
t: 0207 435 1144 e: info@dmfk.co.uk w: www.dmfk.co.uk
Drawing Title: Demolition Plans
Drawing No: BLNEST- DMFK- DR-AR-00070
Rev: B